

Goodman

Artist way

Paschal

Morris

**4915 Morris
Second Floor**


FSA	FIRE ALARM PANEL	SPRINKLER RISER	SPRINKLER RISER	FIRE HYDRANT	FIRE HYDRANT	ENTRANCE / EXIT	ENTRANCE / EXIT	ELECTRONIC GATE	ELECTRONIC GATE
FIRE DEPT. CONNECTION	FIRE DEPT. CONNECTION	MAIN WATER SHUTOFF	MAIN WATER SHUTOFF	STANDPIPE CONNECTION	STANDPIPE CONNECTION	SPRINKLER ISOLATION VALVE	SPRINKLER ISOLATION VALVE	FIRE DOOR	FIRE DOOR
KNOX SWITCH	KNOX SWITCH	ELECTRICAL MAIN	ELECTRICAL MAIN	ELEVATOR	ELEVATOR	HEAT DETECTOR	HEAT DETECTOR	TRASH CHUTE	TRASH CHUTE
KNOX BOX	KNOX BOX	GAS SHUTOFF VALVE	GAS SHUTOFF VALVE	STAIRS	STAIRS	SMOKE DETECTOR	SMOKE DETECTOR		

Addison!

DRAWING BY:
RAY YAGER
07/19/00



FIRE DEPARTMENT
OPERATIONS DIVISION

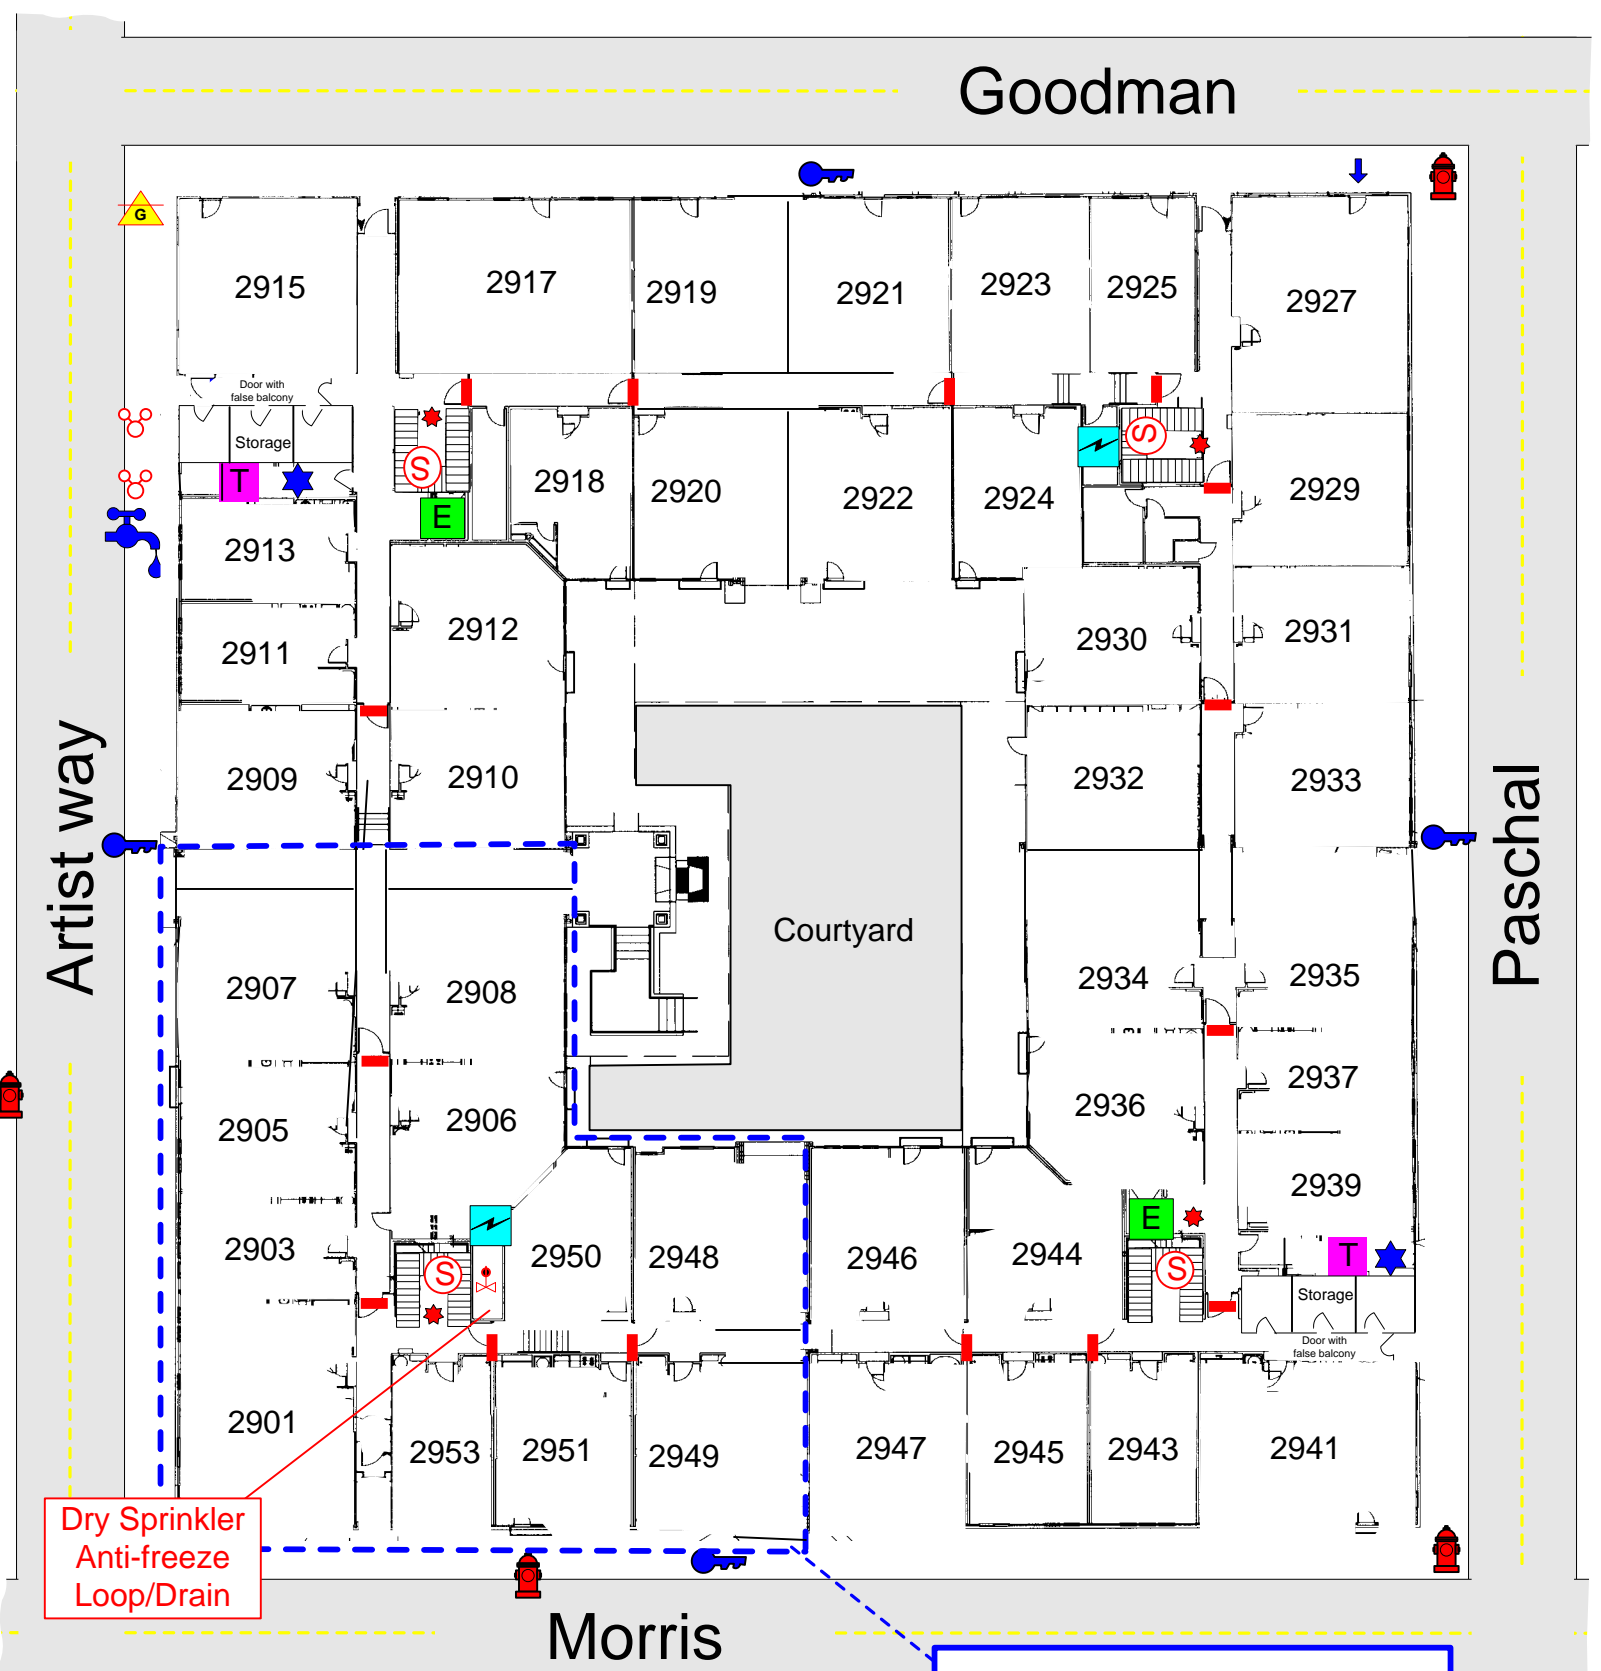

Dry Sprinkler
Anti-freeze
Loop/Drain