


14800 Quorum Floor 3 Trans Western

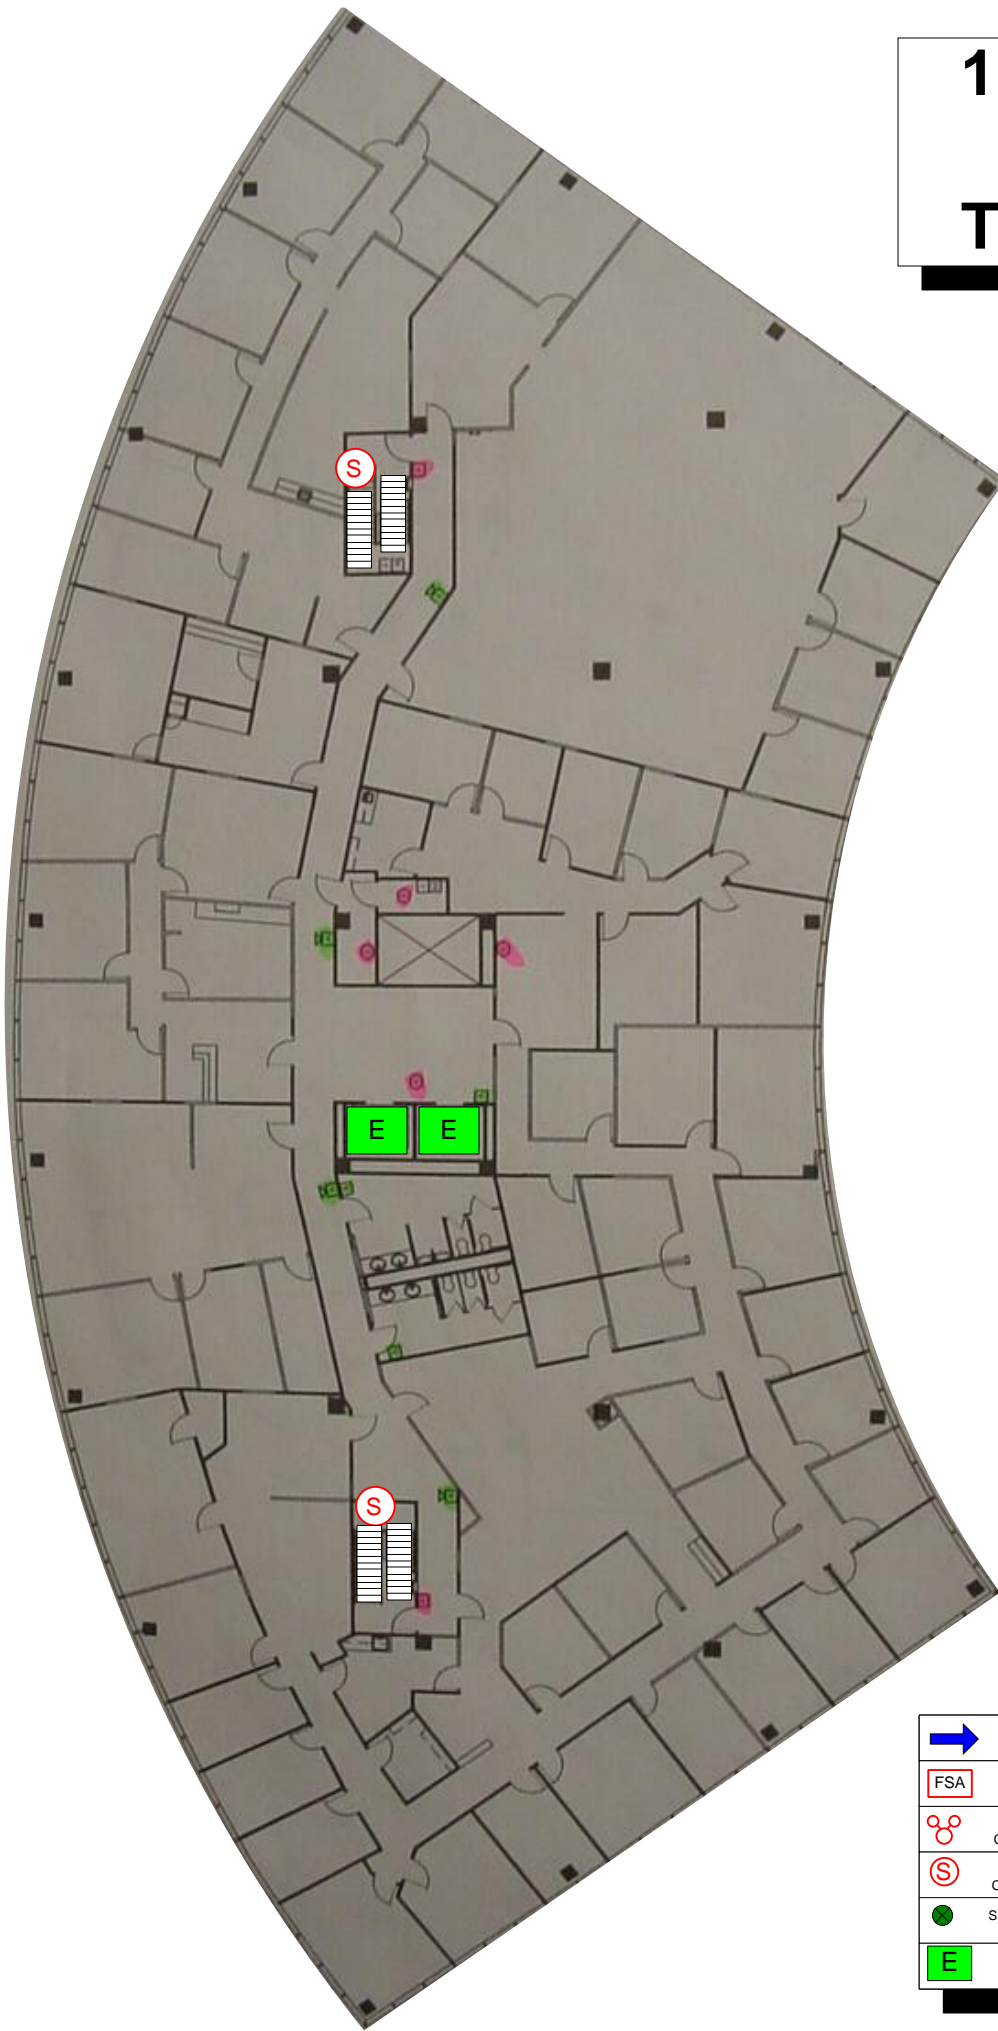

Addison!

FIRE DEPARTMENT
OPERATIONS DIVISION

DRAWING BY:
RAY YAGER

	ENTRANCE/ EXIT		STAIRS
	FIRE ALARM PANEL		SPRINKLER ISOLATION VALVE
	FIRE DEPT. CONNECTION		ELECTRICAL
	STANDPIPE CONNECTION		Gas Shutoff
	SPRINKLER RISER		MAIN WATER SHUTOFF
	ELEVATOR		FIRE HYDRANT