


# 14800 Quorum Floor 4 Trans Western

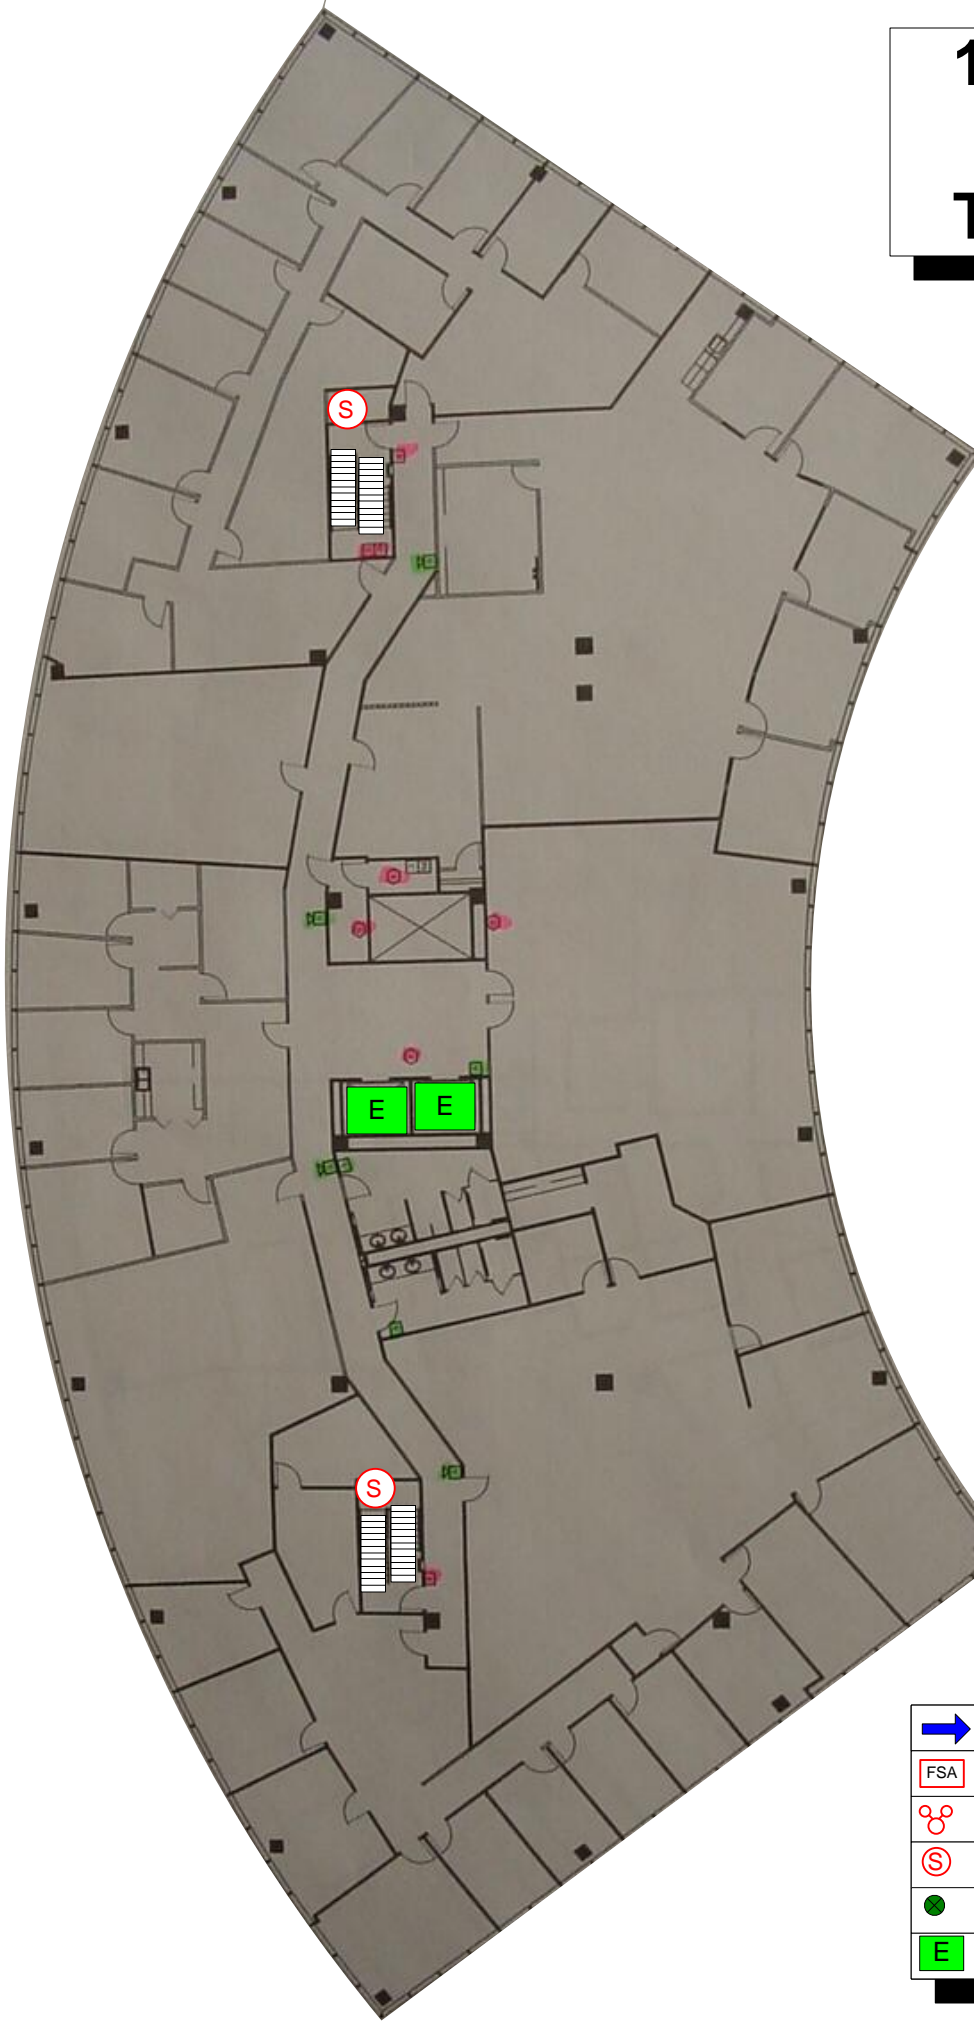

*Addison!*

FIRE DEPARTMENT  
OPERATIONS DIVISION

DRAWING BY:  
RAY YAGER

	ENTRANCE/ EXIT		STAIRS
	FIRE ALARM PANEL		SPRINKLER ISOLATION VALVE
	FIRE DEPT. CONNECTION		ELECTRICAL
	STANDPIPE CONNECTION		Gas Shutoff
	SPRINKLER RISER		MAIN WATER SHUTOFF
	ELEVATOR		FIRE HYDRANT