


15540 Quorum Dr. Level 1


Addison Circle
O - Block

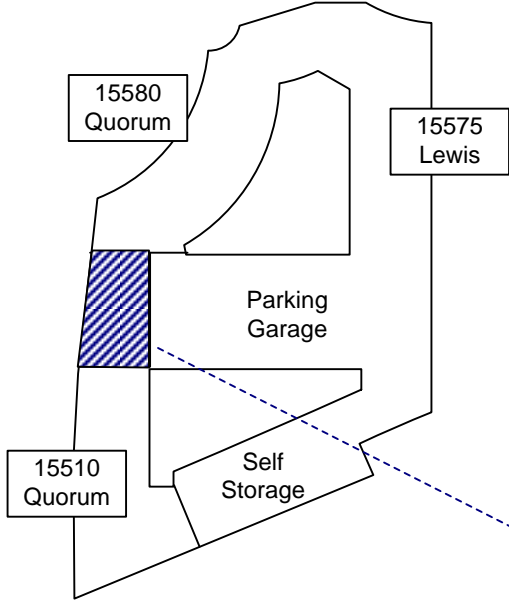

Addison!

**FIRE DEPARTMENT
OPERATIONS
DIVISION**

**DRAWING BY:
RAY YAGER
4/6/99**

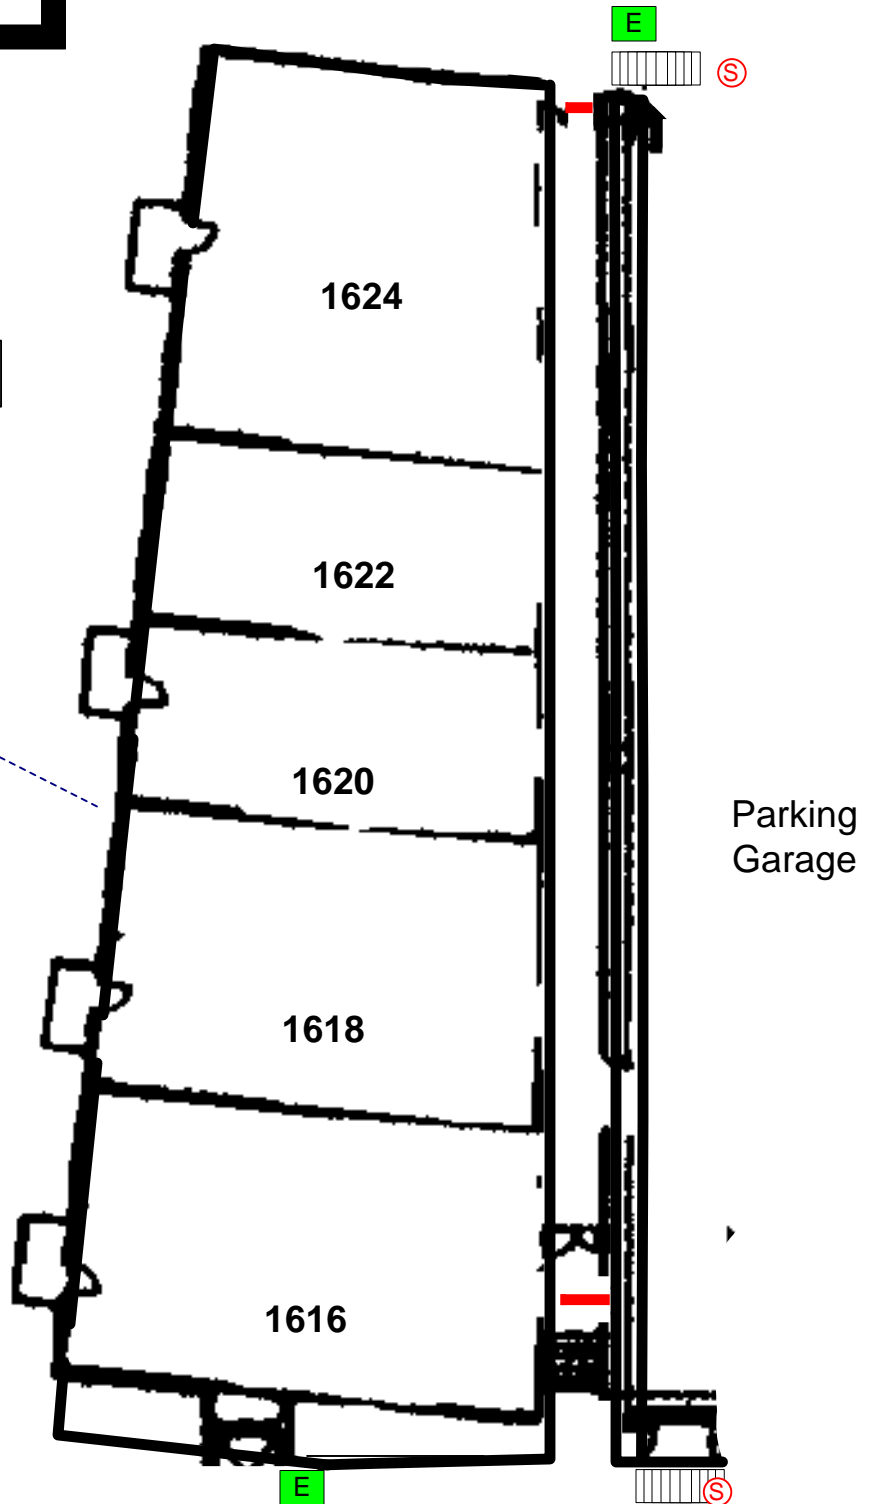

04/06/99

FSA FIRE ALARM PANEL	SPRINKLER RISER	FIRE HYDRANT	T TRASH CHUTE	ELECTRONIC GATE	HEAT ACTIVATED FIRE DOOR
FIRE DEPT. CONNECTION	MAIN WATER SHUTOFF	STANDPIPE CONNECTION	SPRINKLER ISOLATION VALVE	FIRE DOOR	MAIN SPRINKLER SHUTOFF
KNOX SWITCH	ELECTRICAL MAIN	ELEVATOR	E HEAT DETECTOR	ENTRANCE / EXIT	
KNOX BOX	GAS SHUTOFF VALVE	STAIRS	SMOKE DETECTOR	PARKING ENTRANCE / EXIT	

