


15625 Quorum

PHASE I
BLDG. A
2ND FLOOR

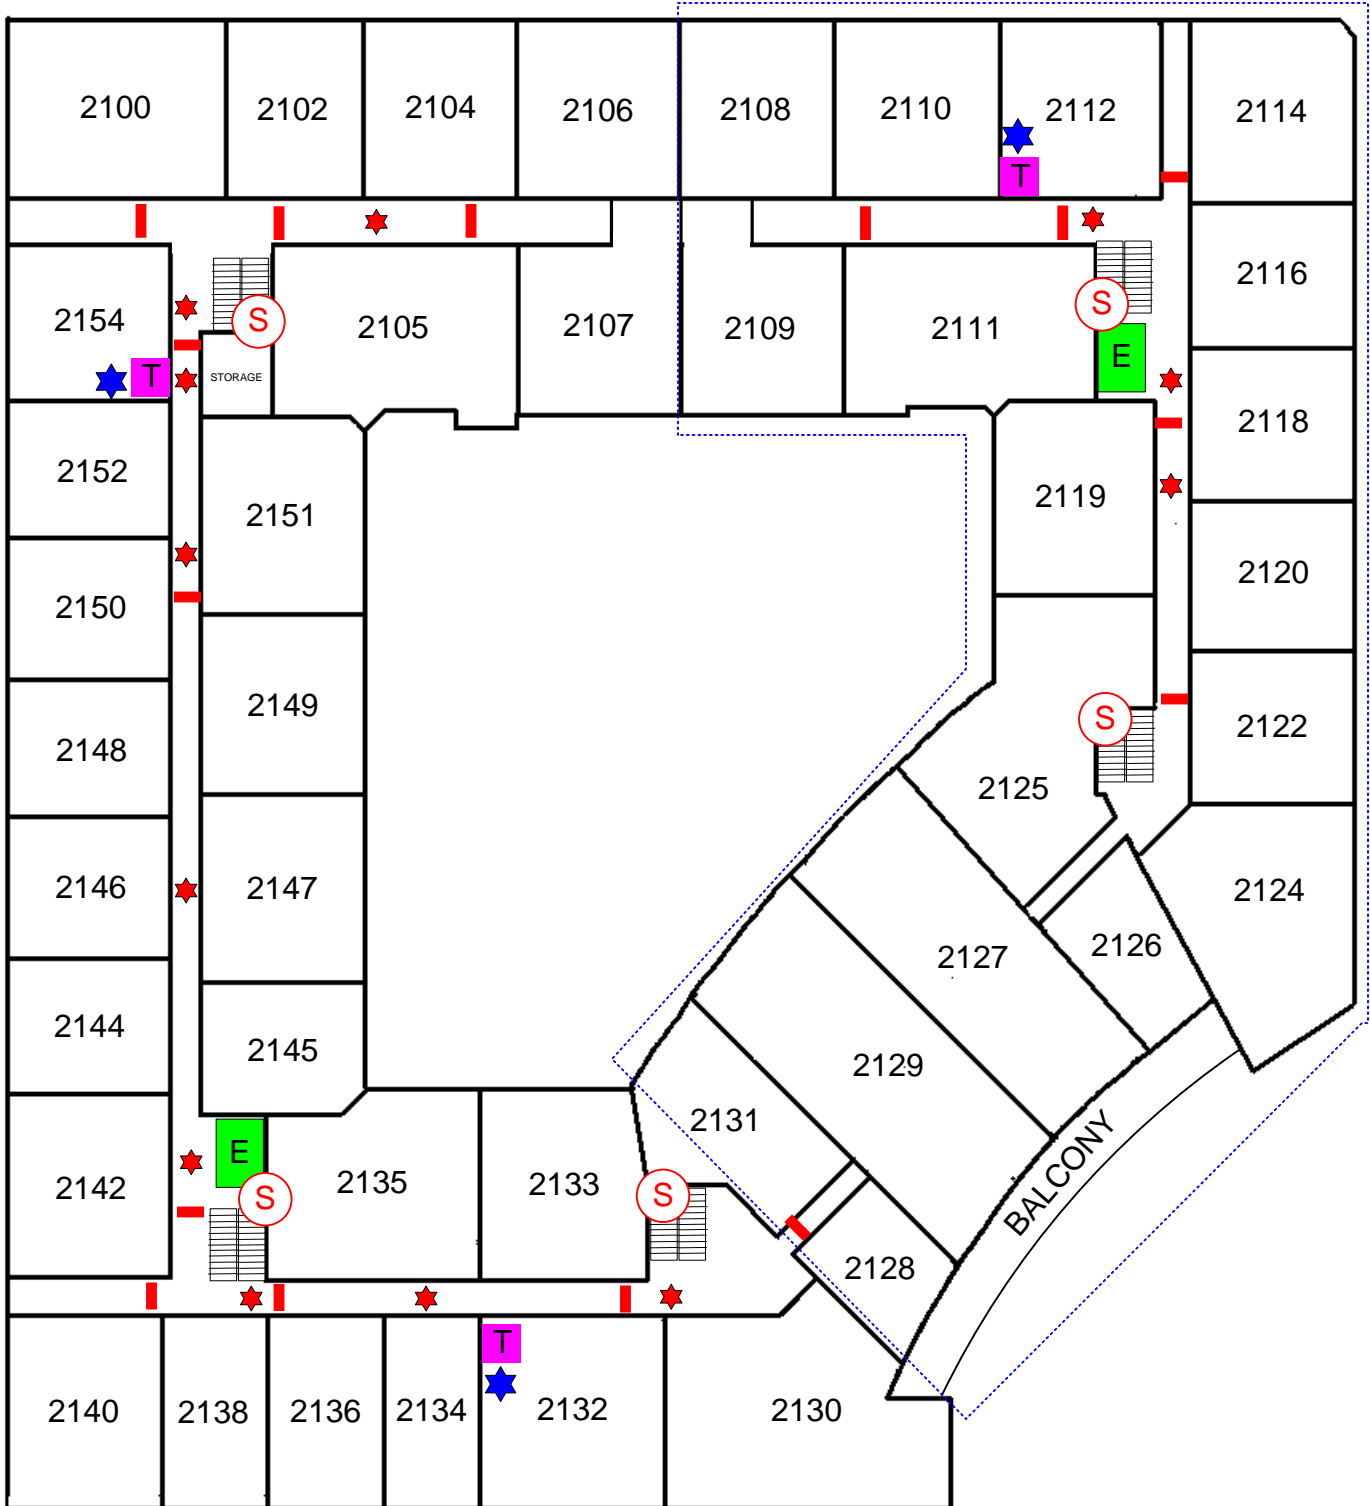

FIRE ALARM PANEL	SPRINKLER RISER	FIRE HYDRANT	ENTRANCE / EXIT	ELECTRONIC GATE
FIRE DEPT. CONNECTION	MAIN WATER SHUTOFF	STANDPIPE CONNECTION	SPRINKLER ISOLATION VALVE	FIRE DOOR
KNOX SWITCH	ELECTRICAL MAIN	ELEVATOR	TRASH CHUTE	SMOKE DETECTOR
KNOX BOX	GAS SHUTOFF VALVE	STAIRS	HEAT DETECTOR	



Addison!
FIRE DEPARTMENT
OPERATIONS DIVISION
DRAWING BY:
RAY YAGER