


15777 Quorum Second/Third Fourth Floor

FSA FIRE ALARM PANEL	SPRINKLER RISER	FIRE HYDRANT
FIRE DEPT. CONNECTION	MAIN WATER SHUTOFF	ELEVATOR
ENTRANCE / EXIT	ELECTRICAL MAIN	STAIRS
KNOX BOX	Roof Access 4 th Floor	STANDPIPE CONNECTION

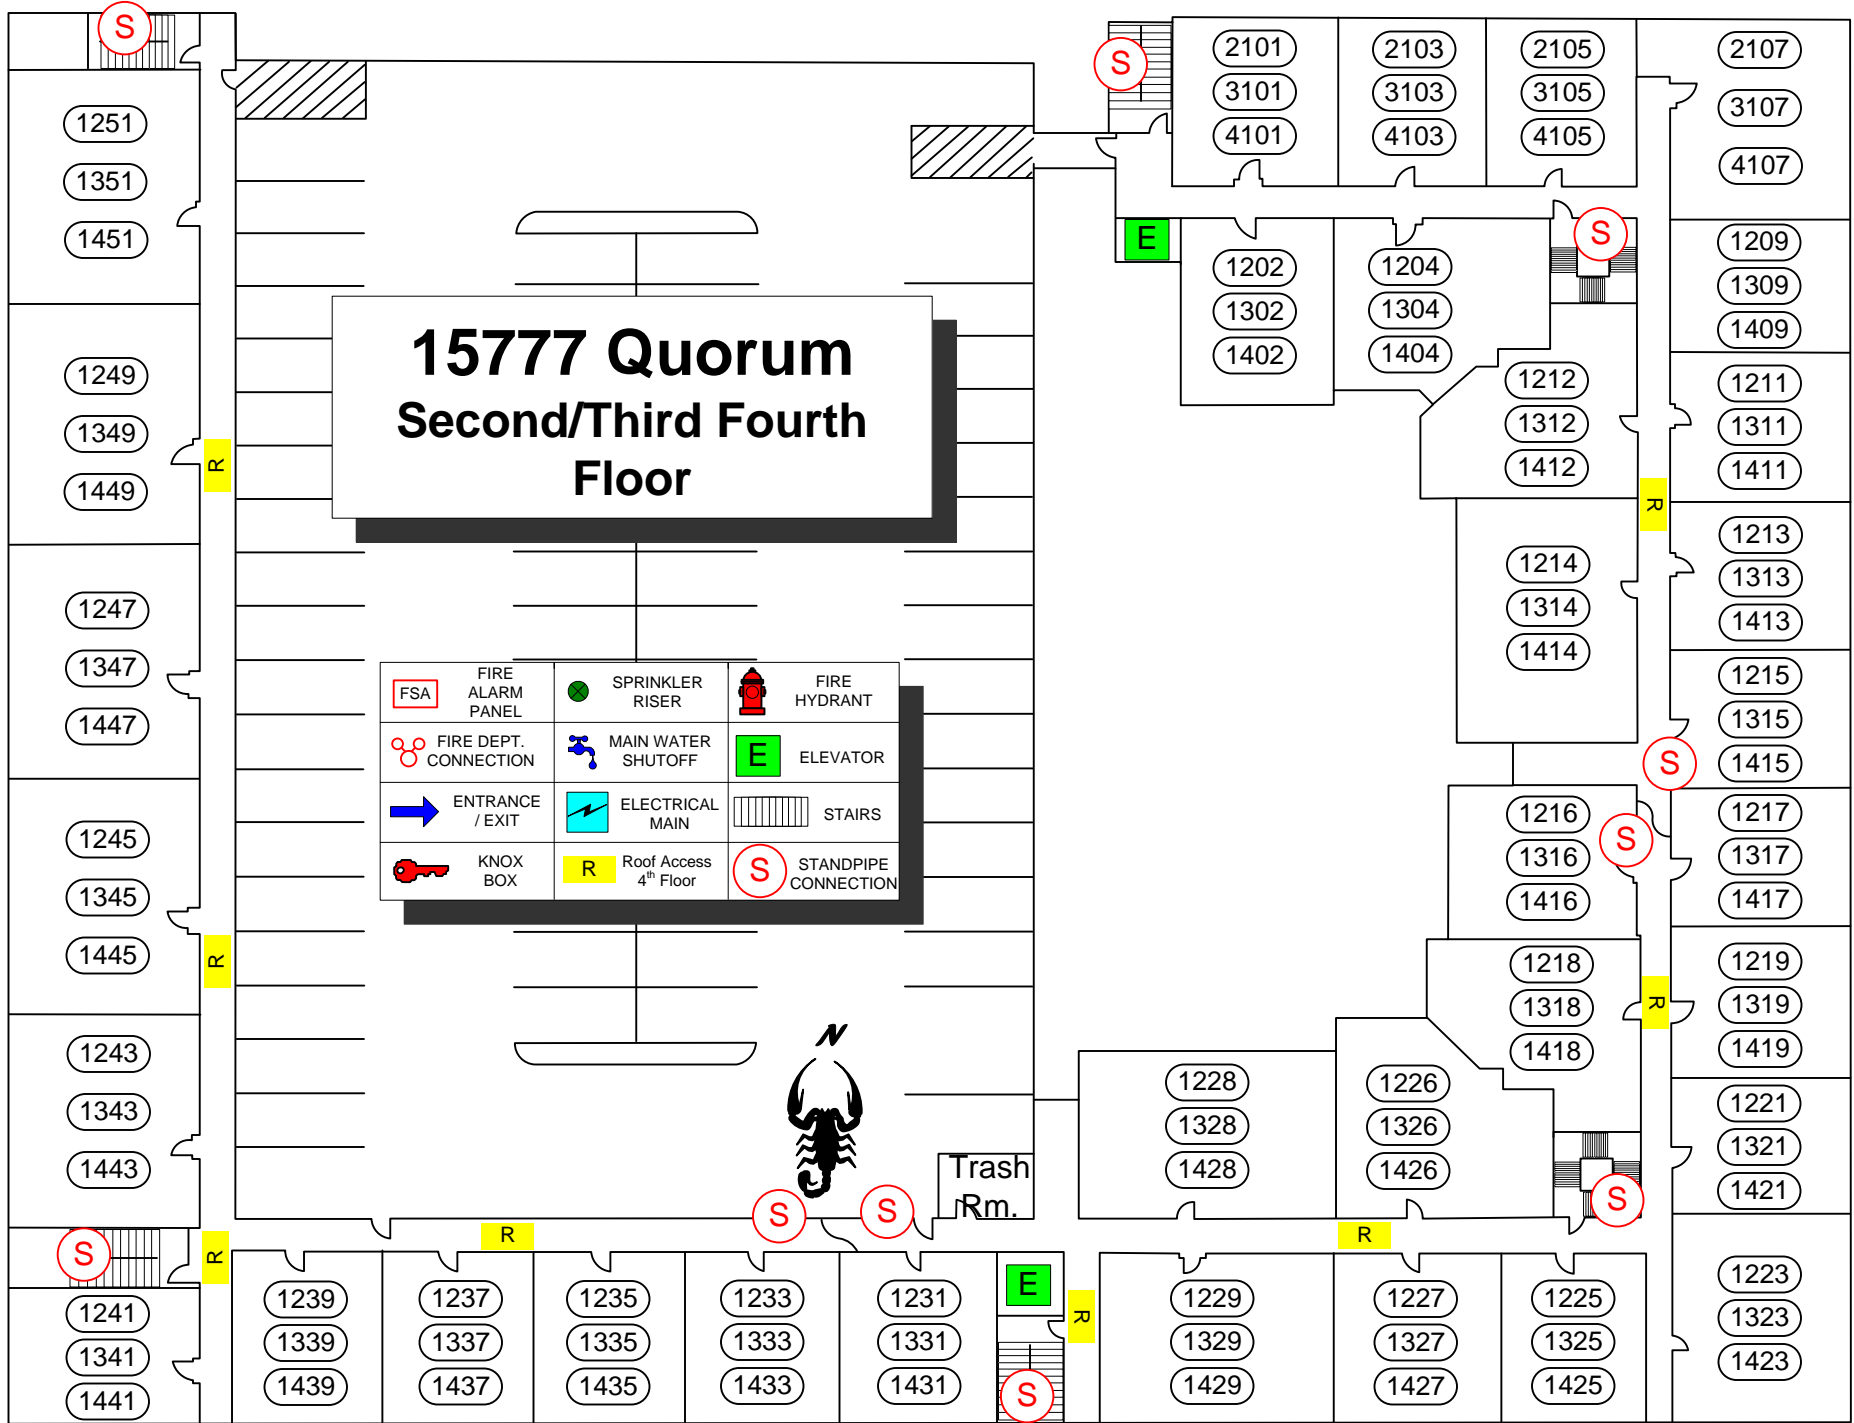

Trash Rm.



- 1251
- 1351
- 1451
- 1249
- 1349
- 1449
- 1247
- 1347
- 1447
- 1245
- 1345
- 1445
- 1243
- 1343
- 1443
- 1241
- 1341
- 1441

- 1239
- 1339
- 1439
- 1237
- 1337
- 1437
- 1235
- 1335
- 1435
- 1233
- 1333
- 1433
- 1231
- 1331
- 1431

- 2101
- 3101
- 4101
- 2103
- 3103
- 4103
- 2105
- 3105
- 4105
- 2107
- 3107
- 4107
- 1202
- 1302
- 1402
- 1204
- 1304
- 1404
- 1212
- 1312
- 1412
- 1214
- 1314
- 1414
- 1216
- 1316
- 1416
- 1218
- 1318
- 1418
- 1228
- 1328
- 1428
- 1226
- 1326
- 1426
- 1229
- 1329
- 1429
- 1227
- 1327
- 1427
- 1225
- 1325
- 1425
- 1223
- 1323
- 1423