


SPECTRUM DRIVE

15530 SPECTRUM LEVEL 3

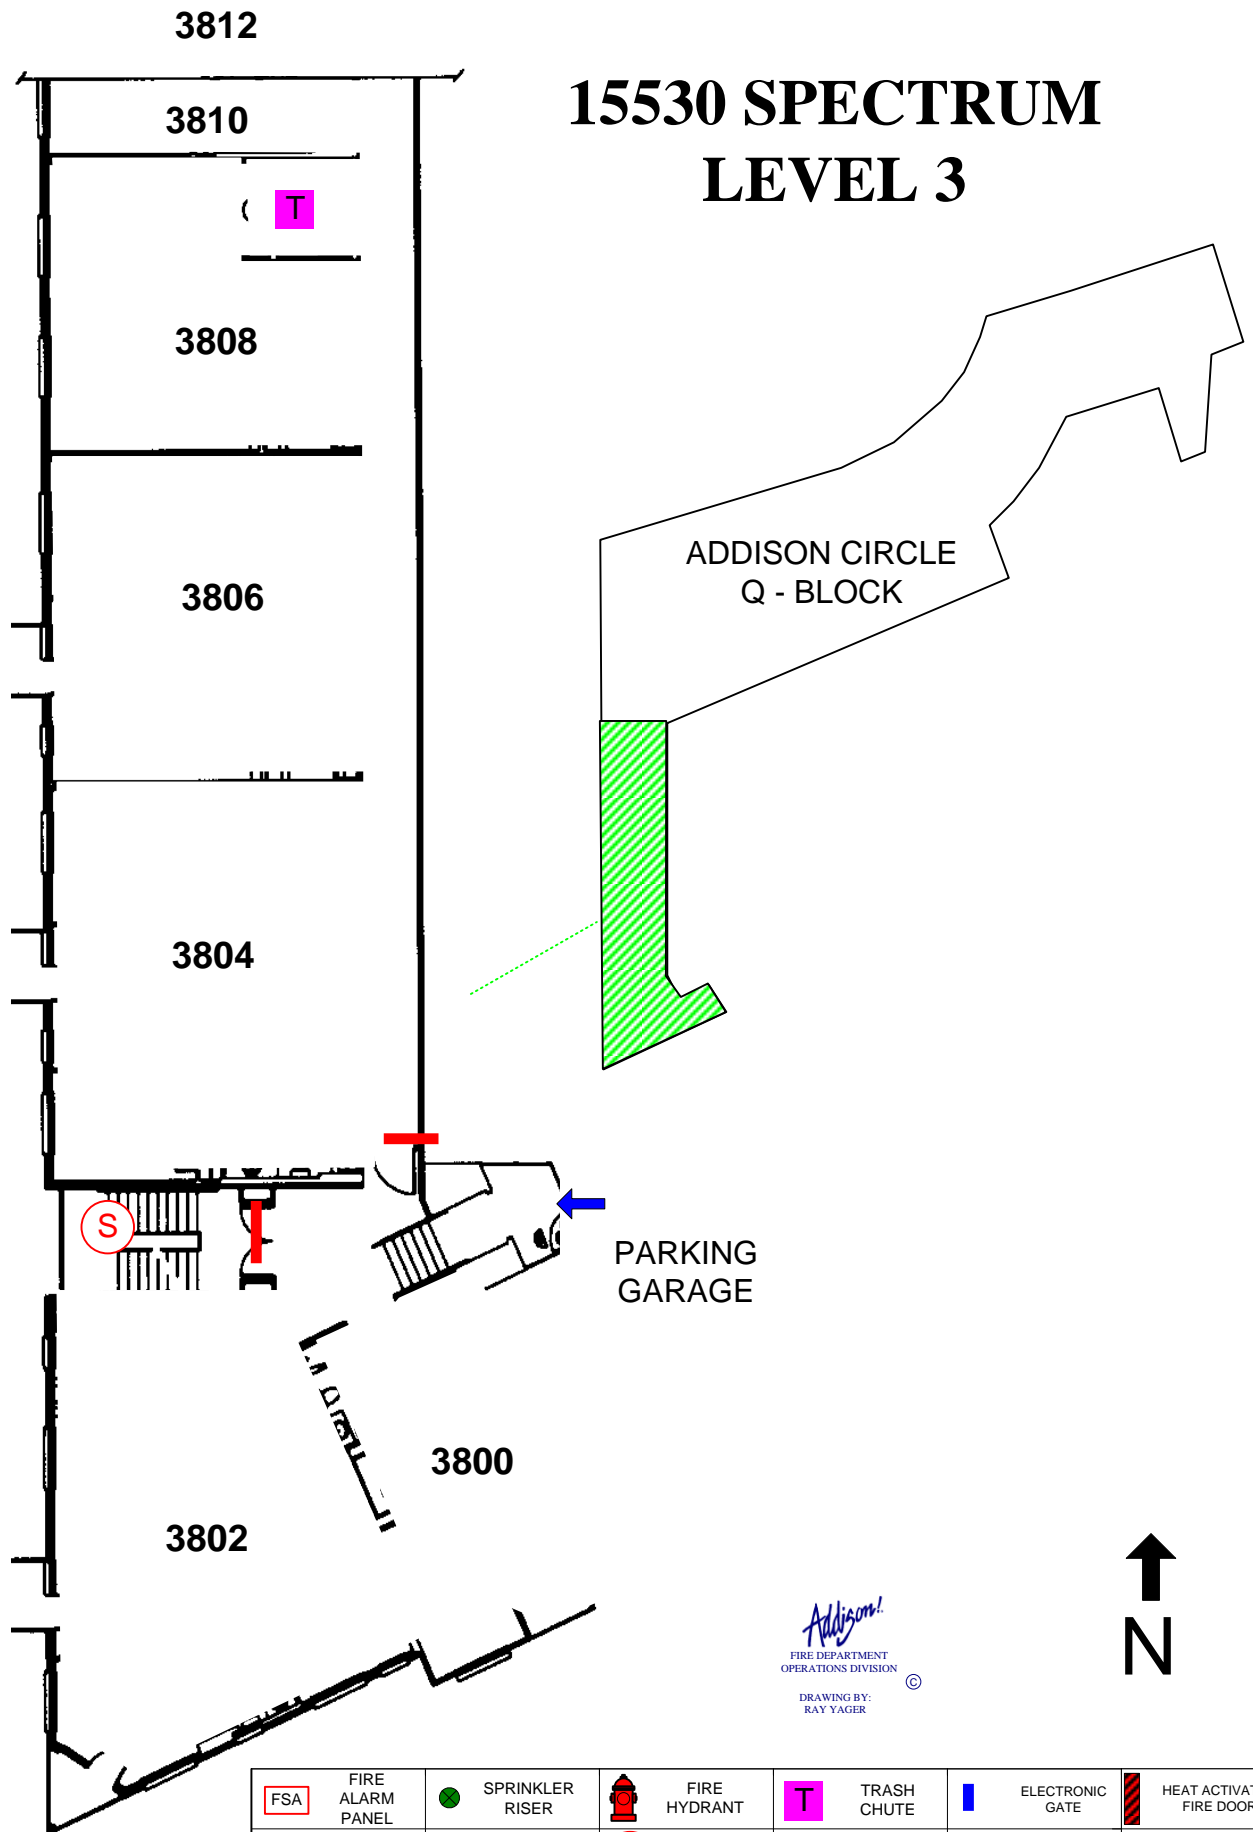

Addison
FIRE DEPARTMENT
OPERATIONS DIVISION
DRAWING BY:
RAY YAGER



FSA	FIRE ALARM PANEL	SPRINKLER RISER	FIRE HYDRANT	T	TRASH CHUTE	ELECTRONIC GATE	HEAT ACTIVATED FIRE DOOR
FIRE DEPT. CONNECTION	W	MAIN WATER SHUTOFF	S	STANDPIPE CONNECTION	SPRINKLER ISOLATION VALVE	FIRE DOOR	MAIN SPRINKLER SHUTOFF
KNOX SWITCH	E	ELECTRICAL MAIN	ELEVATOR	E	HEAT DETECTOR	ENTRANCE / EXIT	
KNOX BOX	G	GAS SHUTOFF VALVE	STAIRS	SMOKE DETECTOR	PARKING ENTRANCE / EXIT		