


SPECTRUM DRIVE

# 15530 SPECTRUM LEVEL 4

4TH FLOOR UNITS  
ARE LOFTS WITH  
2ND STORY

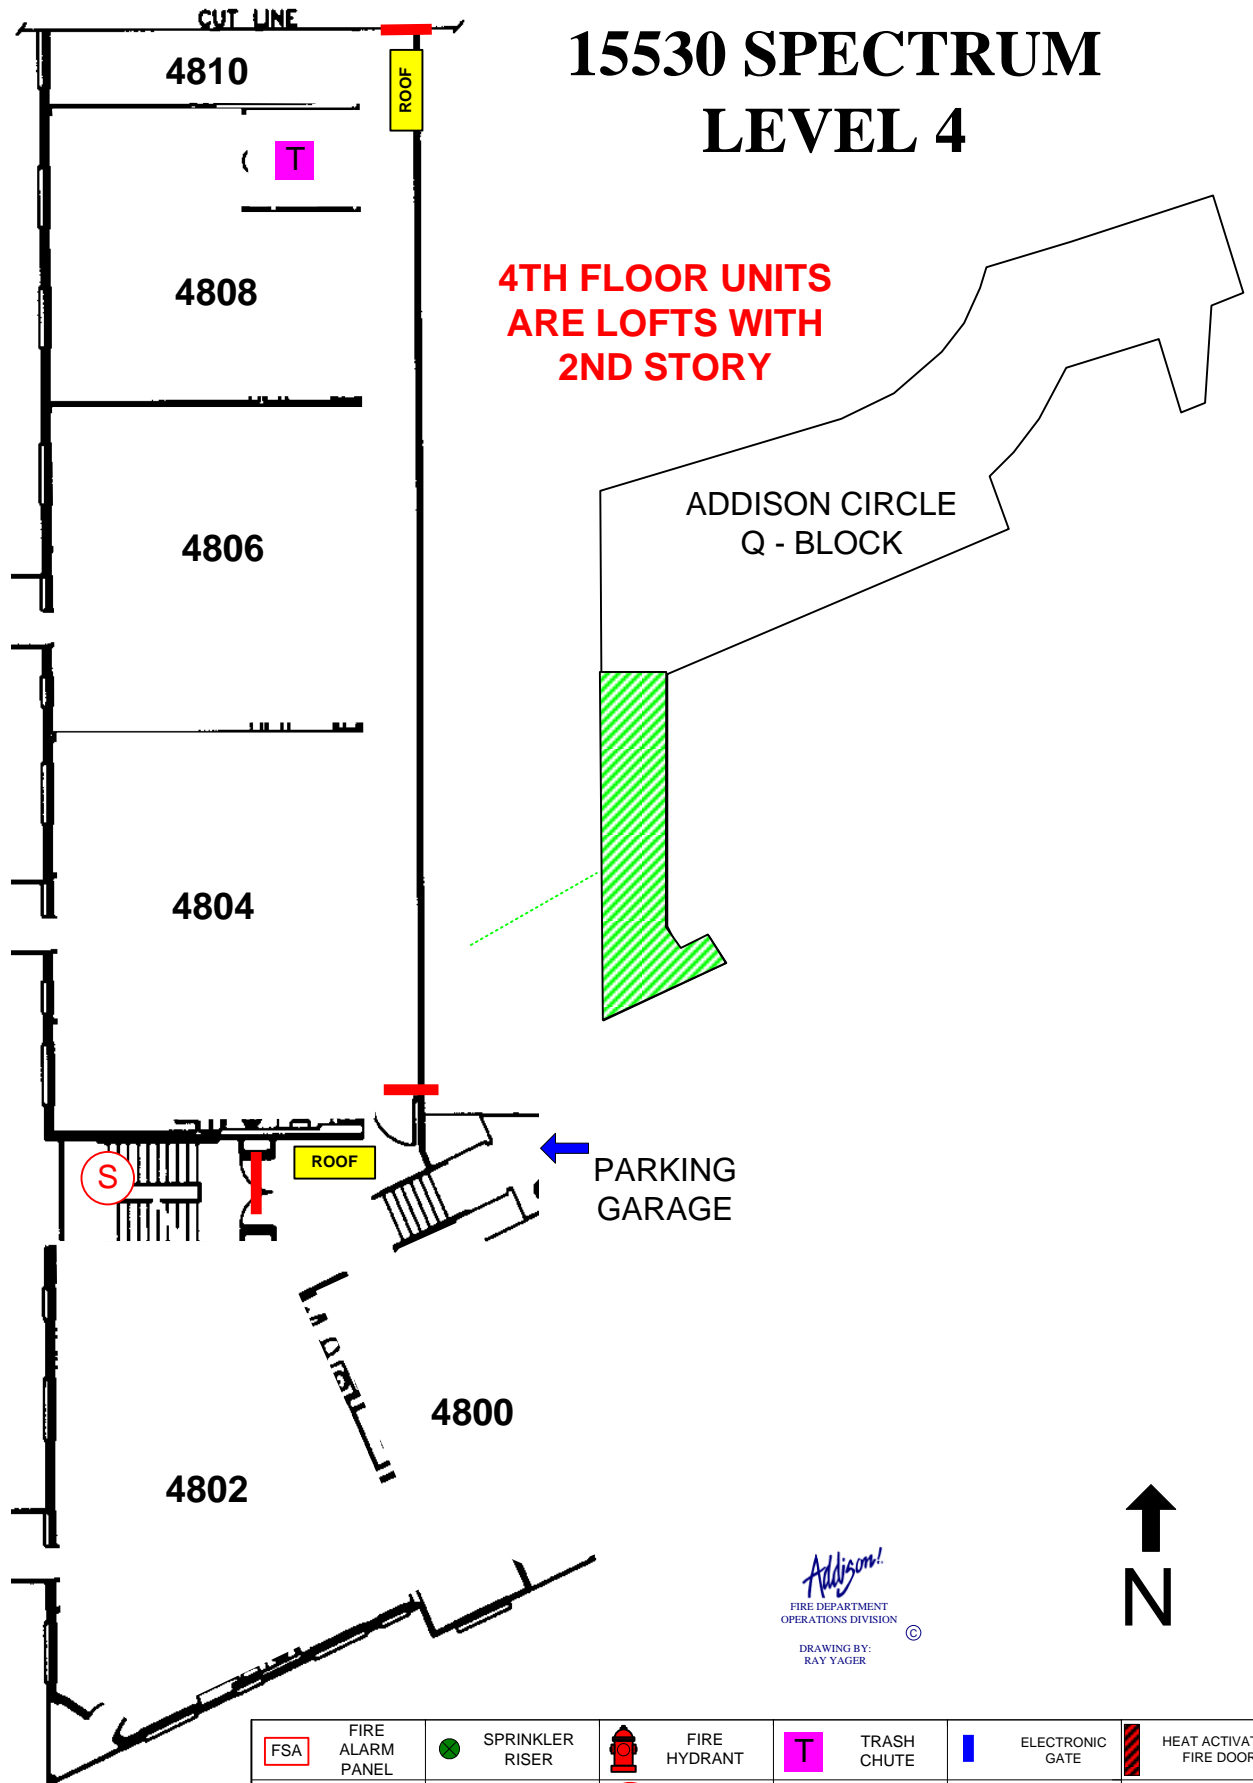

*Addison*  
FIRE DEPARTMENT  
OPERATIONS DIVISION  
DRAWING BY:  
RAY YAGER

FSA	FIRE ALARM PANEL	SPRINKLER RISER	FIRE HYDRANT	T	TRASH CHUTE	L	ELECTRONIC GATE	HEAT ACTIVATED FIRE DOOR
FIRE DEPT. CONNECTION	W	MAIN WATER SHUTOFF	S	STANDPIPE CONNECTION	SPRINKLER ISOLATION VALVE	I	FIRE DOOR	MAIN SPRINKLER SHUTOFF
KNOX SWITCH	E	ELECTRICAL MAIN	ELEVATOR	E	HEAT DETECTOR	ENTRANCE / EXIT	ROOF	ROOF ACCESS
KNOX BOX	G	GAS SHUTOFF VALVE	STAIRS	SMOKE DETECTOR	PARKING ENTRANCE / EXIT			