


15590 SPECTRUM DRIVE

LEVEL 5

ADDISON CIRCLE DRIVE

SPECTRUM DRIVE

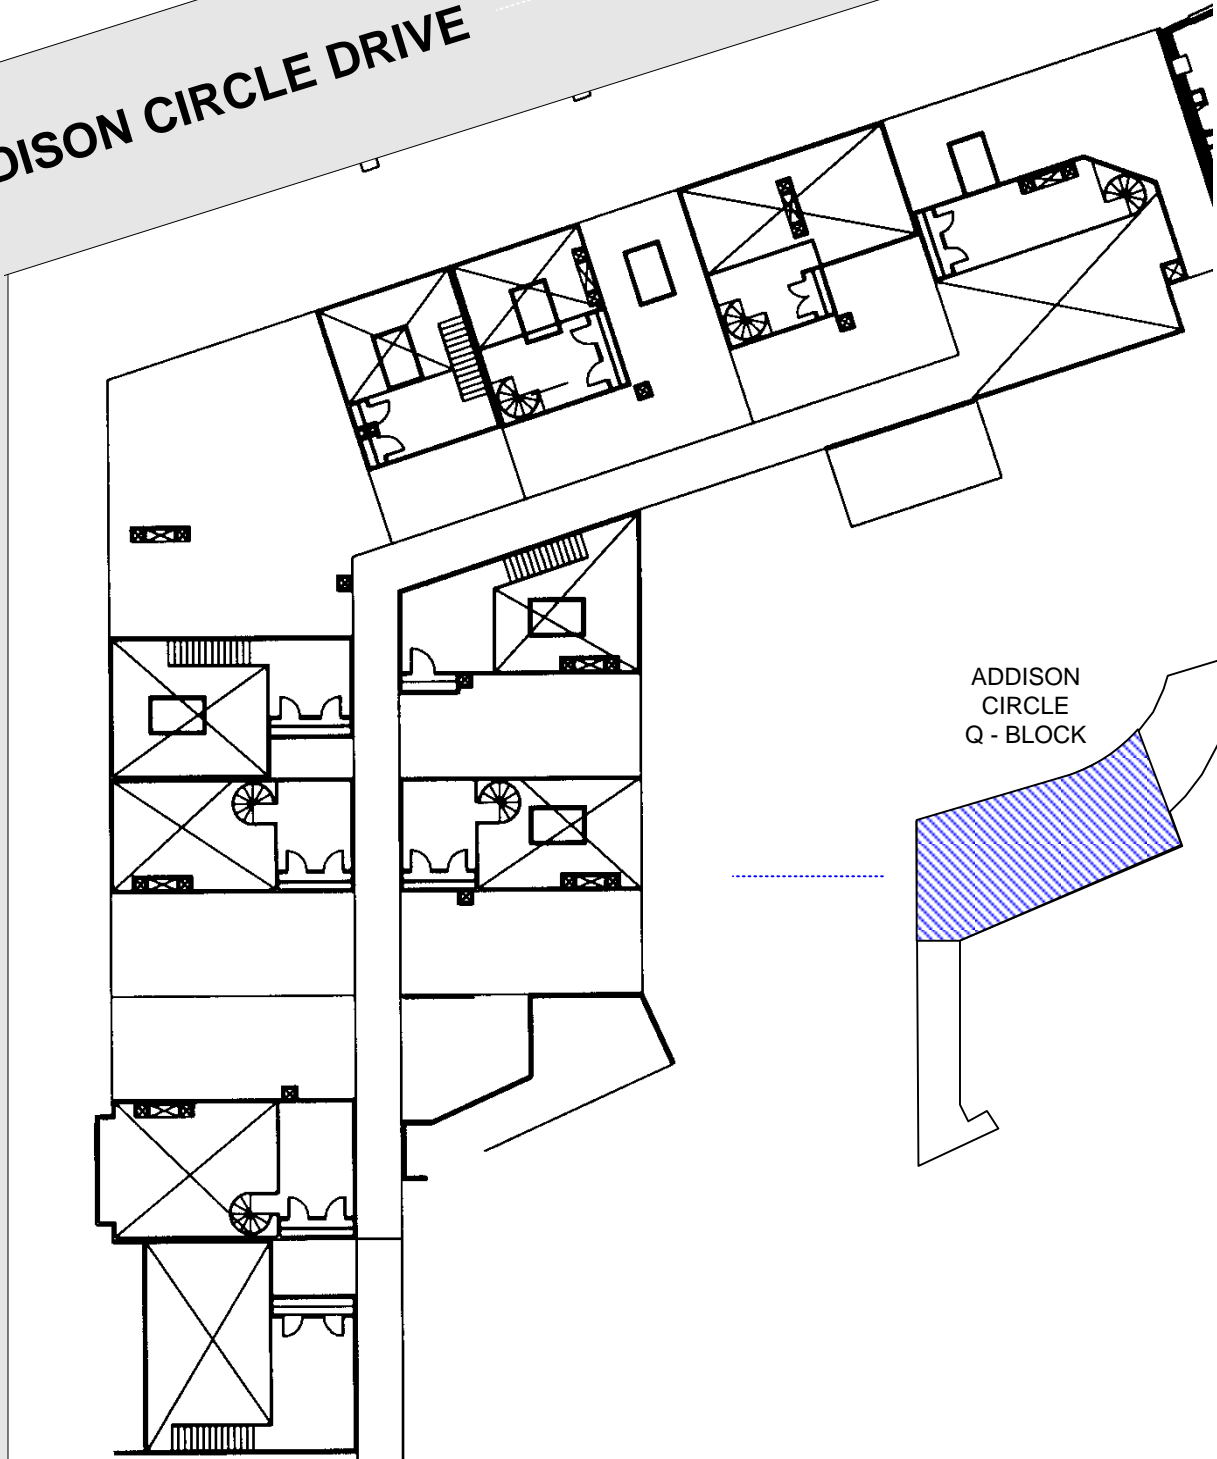

ADDISON CIRCLE Q - BLOCK

FIRE ALARM PANEL	SPRINKLER RISER	FIRE HYDRANT	TRASH CHUTE	ELECTRONIC GATE	HEAT ACTIVATED FIRE DOOR
FIRE DEPT. CONNECTION	MAIN WATER SHUTOFF	STANDPIPE CONNECTION	SPRINKLER ISOLATION VALVE	FIRE DOOR	MAIN SPRINKLER SHUTOFF
KNOX SWITCH	ELECTRICAL MAIN	ELEVATOR	HEAT DETECTOR	ENTRANCE / EXIT	
KNOX BOX	GAS SHUTOFF VALVE	STAIRS	SMOKE DETECTOR	PARKING ENTRANCE / EXIT	

Addison!
FIRE DEPARTMENT
OPERATIONS DIVISION

DRAWING BY:
RAY YAGER

