
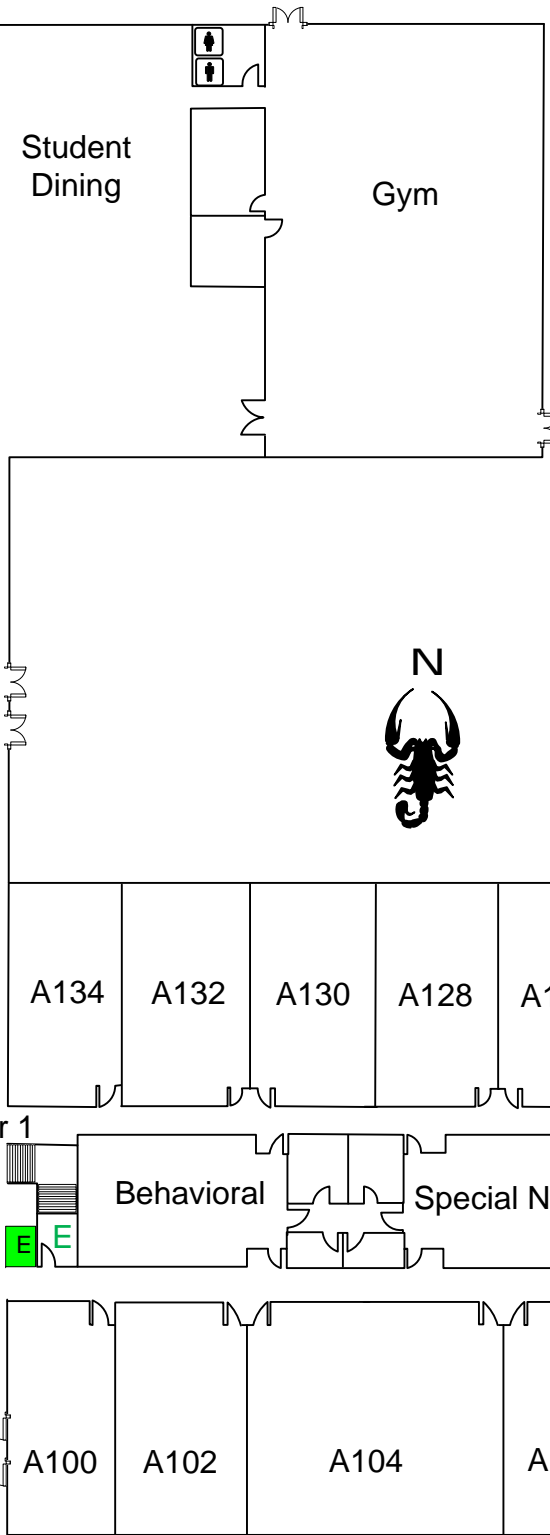


**George Herbert Walker Bush
Elementary School
3939 Spring Valley Rd.**

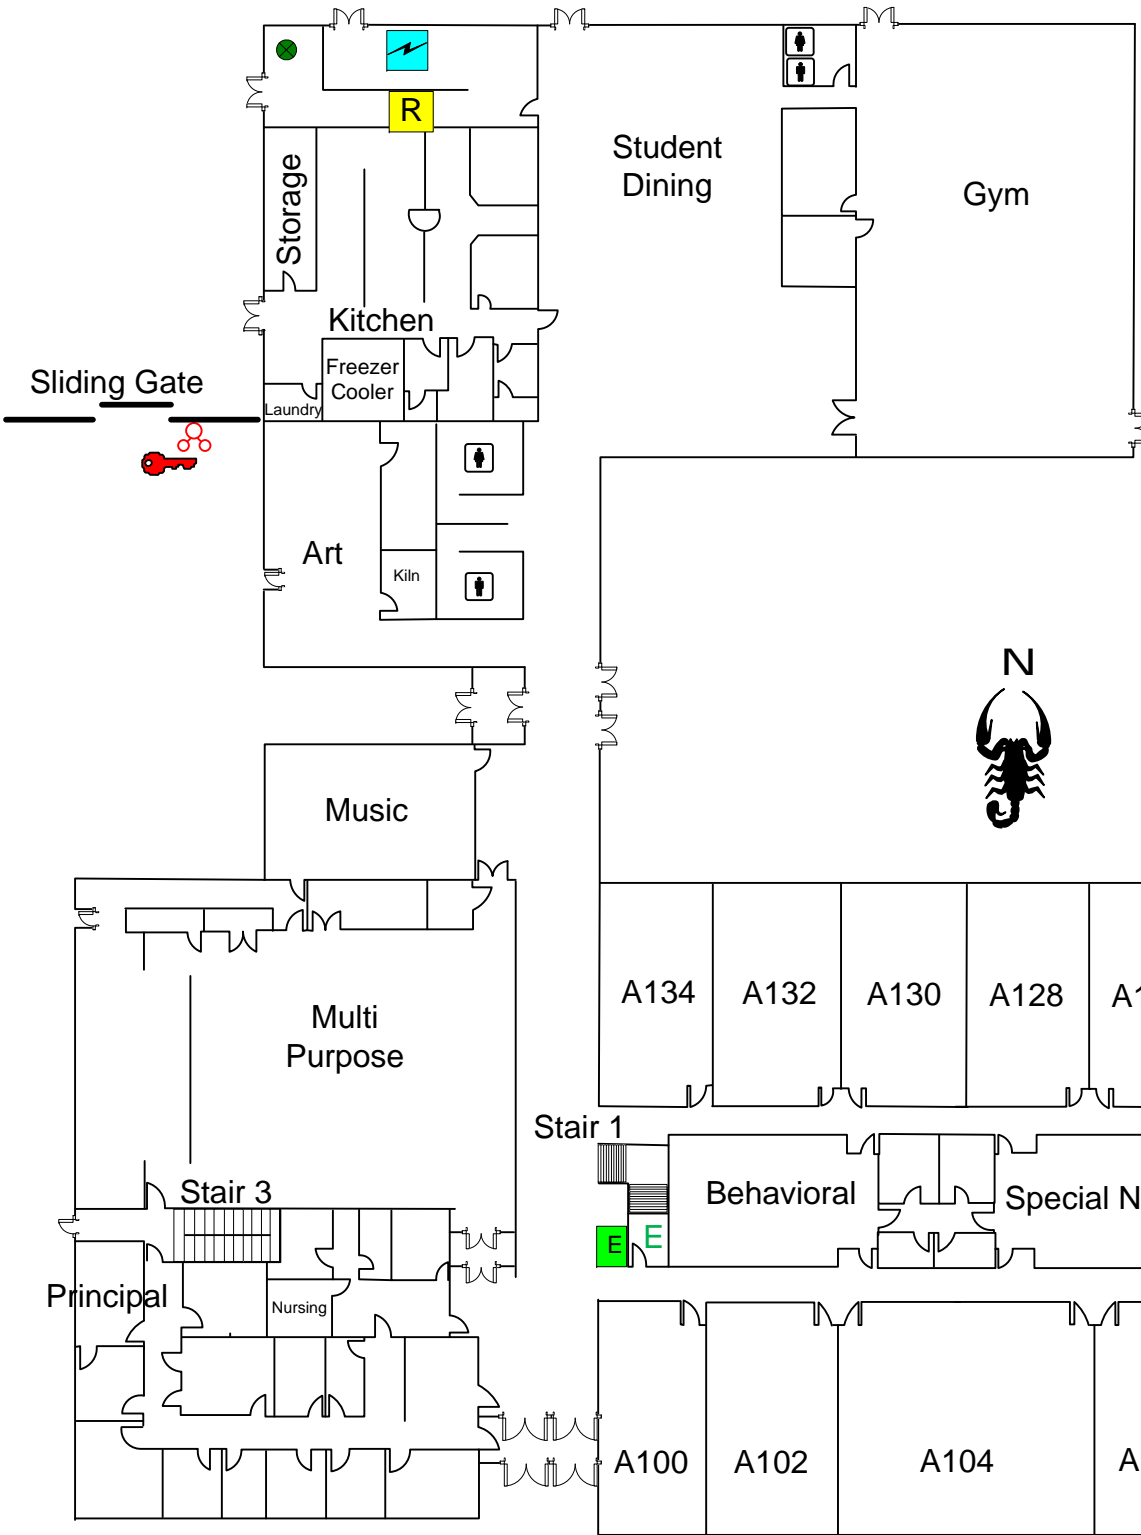

FSA	FIRE ALARM PANEL	SPRINKLER RISER	FIRE HYDRANT
FIRE DEPT. CONNECTION		MAIN WATER SHUTOFF	ELEVATOR
ENTRANCE / EXIT		ELECTRICAL MAIN	STAIRS
KNOX BOX		GAS SHUTOFF VALVE	STANDPIPE CONNECTION