











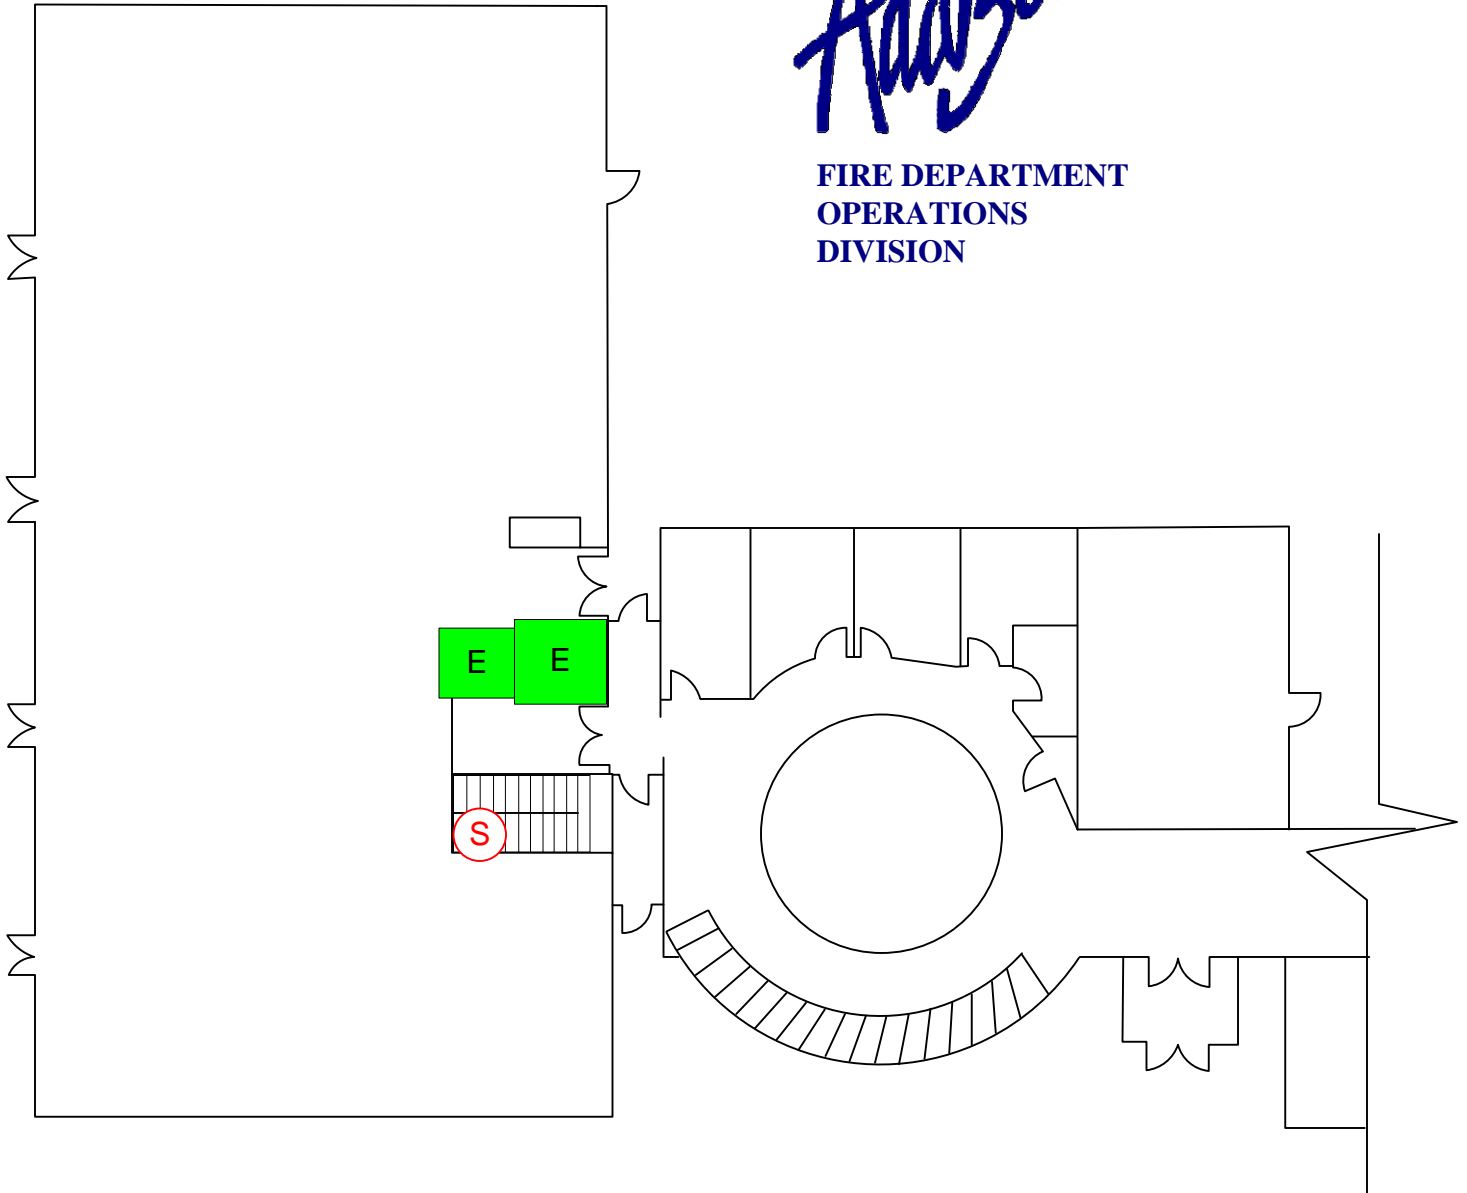


Addison!

FIRE DEPARTMENT
OPERATIONS
DIVISION

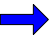

3850 Vitruvian
Way
Office

 FIRE ALARM PANEL	 SPRINKLER RISER	 FIRE HYDRANT
 FIRE DEPT. CONNECTION	 MAIN WATER SHUTOFF	 ELEVATOR
 ENTRANCE / EXIT	 ELECTRICAL MAIN	 STAIRS
 KNOX BOX	 GAS SHUTOFF VALVE	 STANDPIPE CONNECTION