


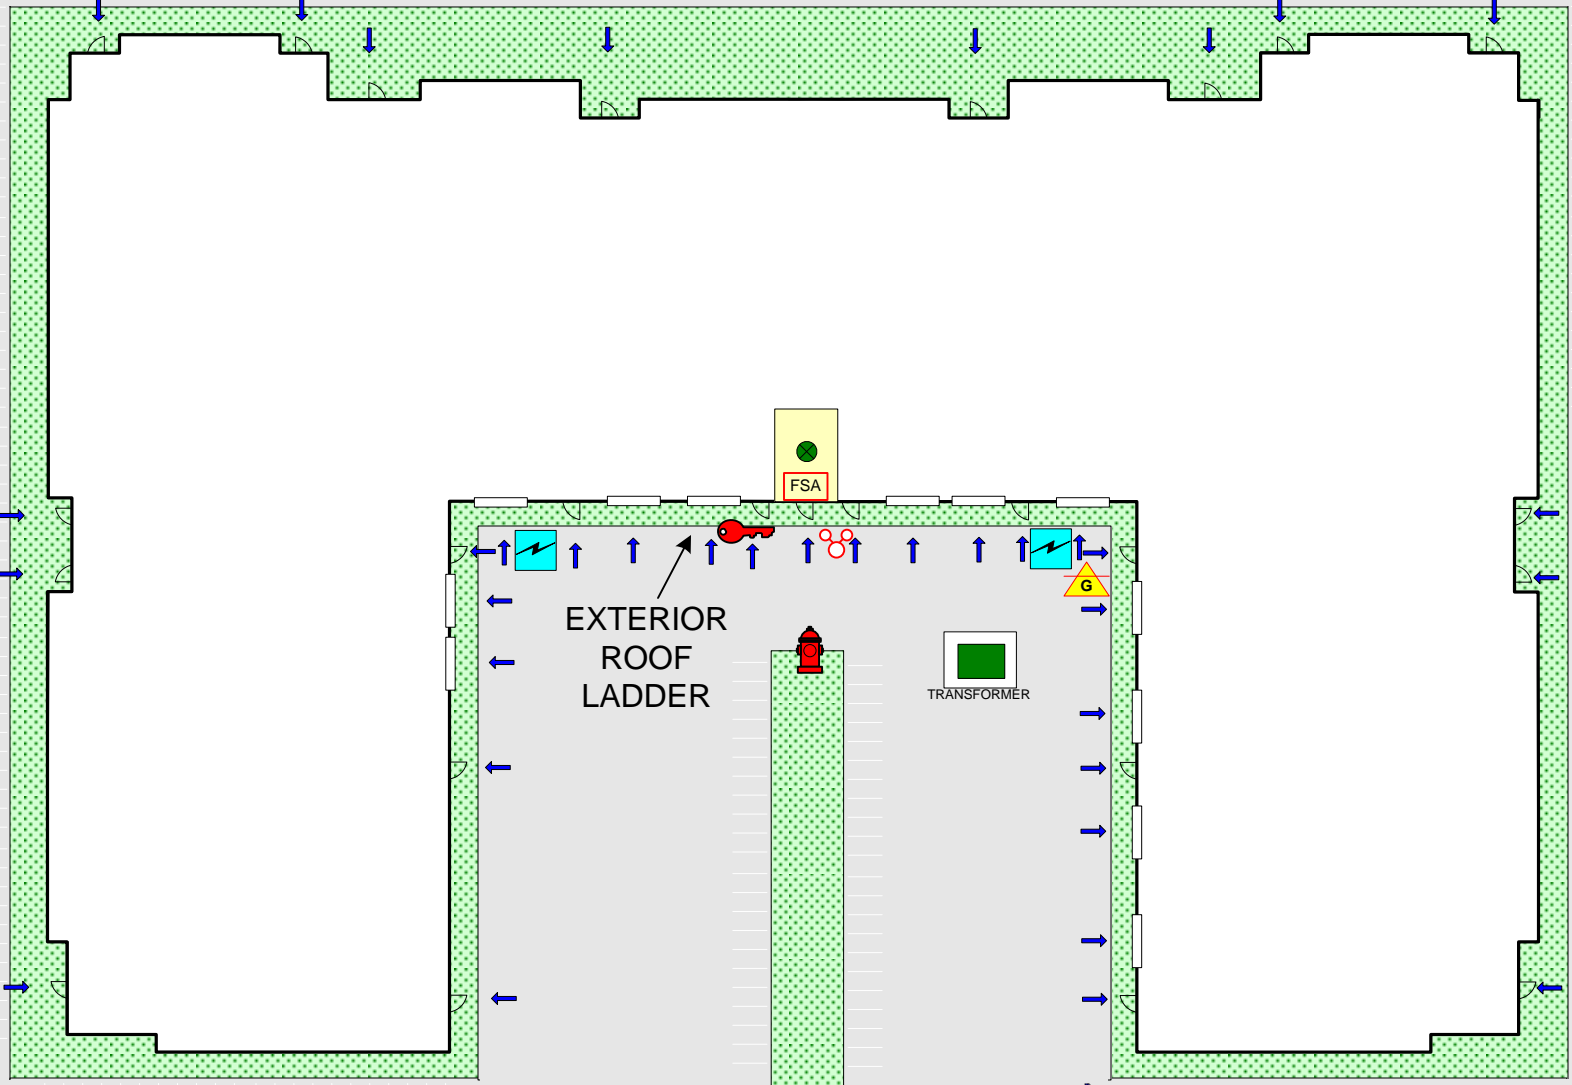










16650  
Westgrove Dr

Excel Parkway

Westgrove Dr



 FIRE ALARM PANEL	 SPRINKLER RISER	 GAS SHUTOFF VALVE
 FIRE DEPT. CONNECTION	 MAIN WATER SHUTOFF	 STANDPIPE CONNECTION
 FIRE HYDRANT	 ELECTRICAL MAIN	 SMOKE DETECTOR
 KNOX BOX	 ENTRANCE / EXIT	

*Addison!*

FIRE DEPARTMENT  
OPERATIONS  
DIVISION

DRAWING BY:  
RAY YAGER

