


Addison Tech Center

16750 Westgrove

4355
4505 Excel Parkway
4555

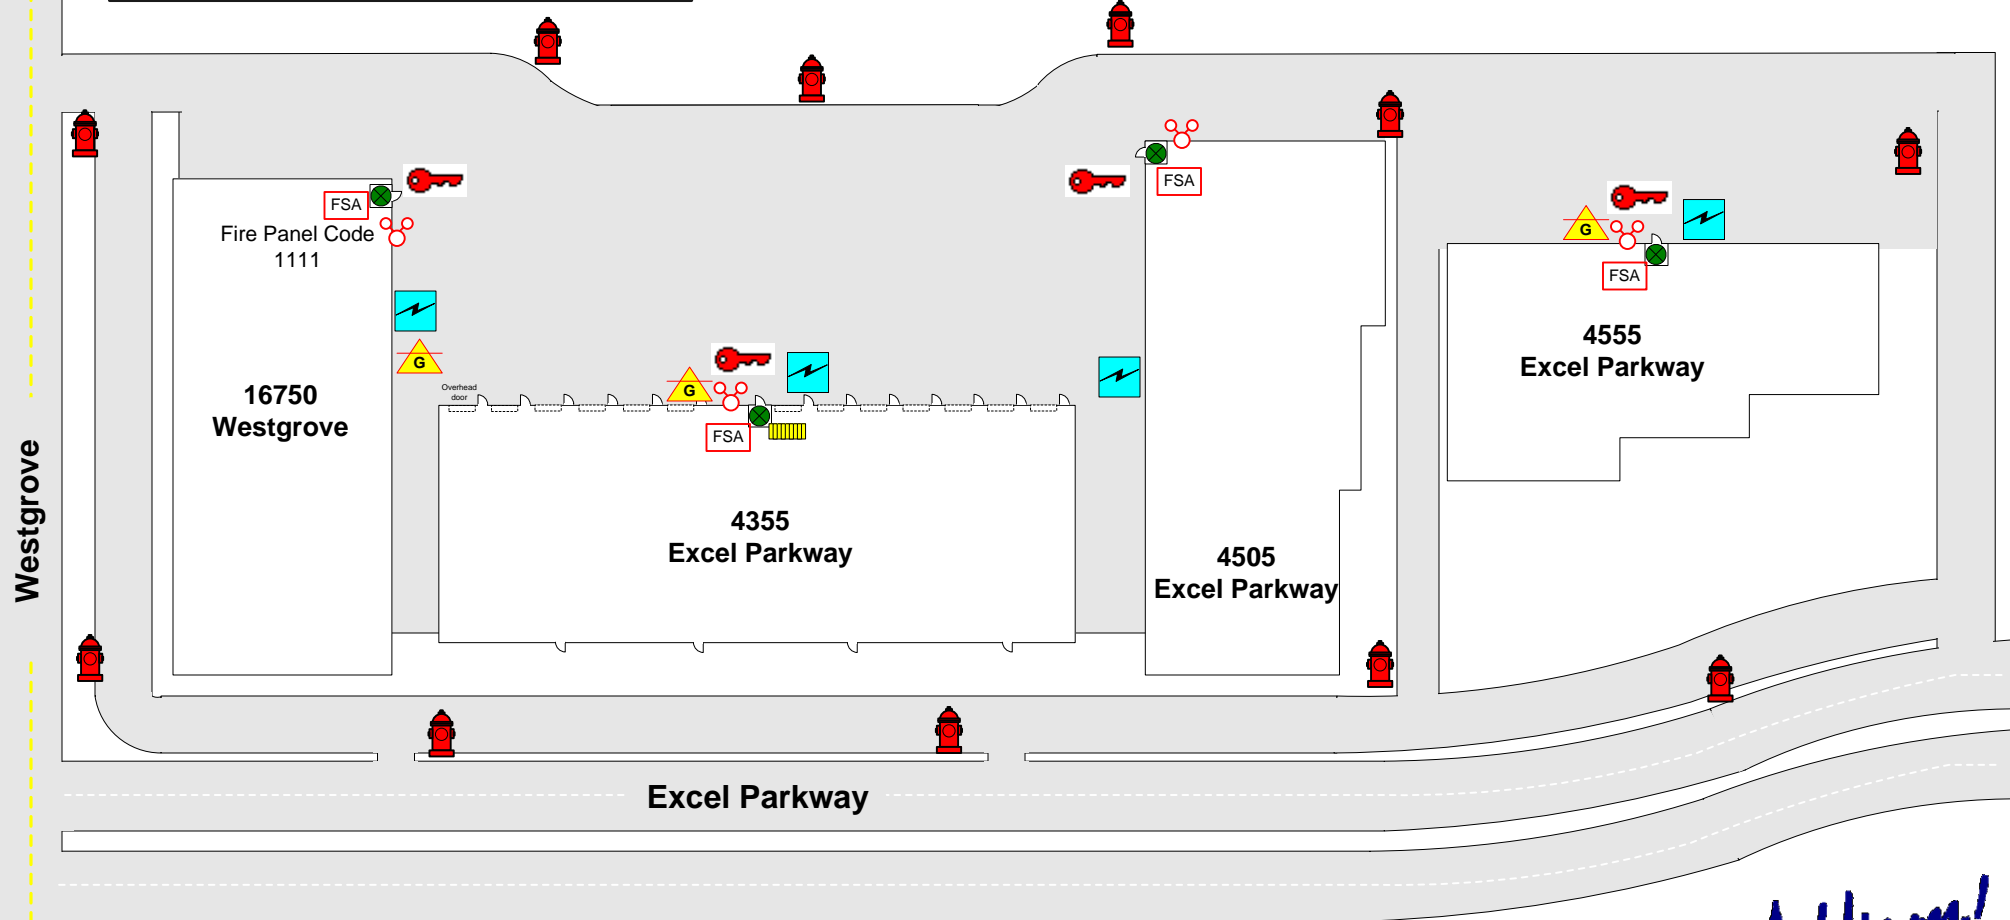

| | | | |
|--------------------------|--------------------|----------------------|----------------|
| FIRE ALARM PANEL | SPRINKLER RISER | FIRE HYDRANT | ENTRANCE/EXIT |
| FIRE DEPT. CONNECTION | MAIN WATER SHUTOFF | STANDPIPE CONNECTION | ROOF ACCESS |
| ELECTRONIC SECURITY GATE | ELECTRICAL MAIN | ELEVATOR | HEAT DETECTOR |
| KNOX BOX | GAS SHUTOFF VALVE | STAIRS | SMOKE DETECTOR |



Addison!

FIRE DEPARTMENT
OPERATIONS DIVISION

DRAWING BY:
RAY YAGER
6/26/01