


# ADDISON CIRCLE

PHASE I  
BLDG. A  
3RD FLOOR

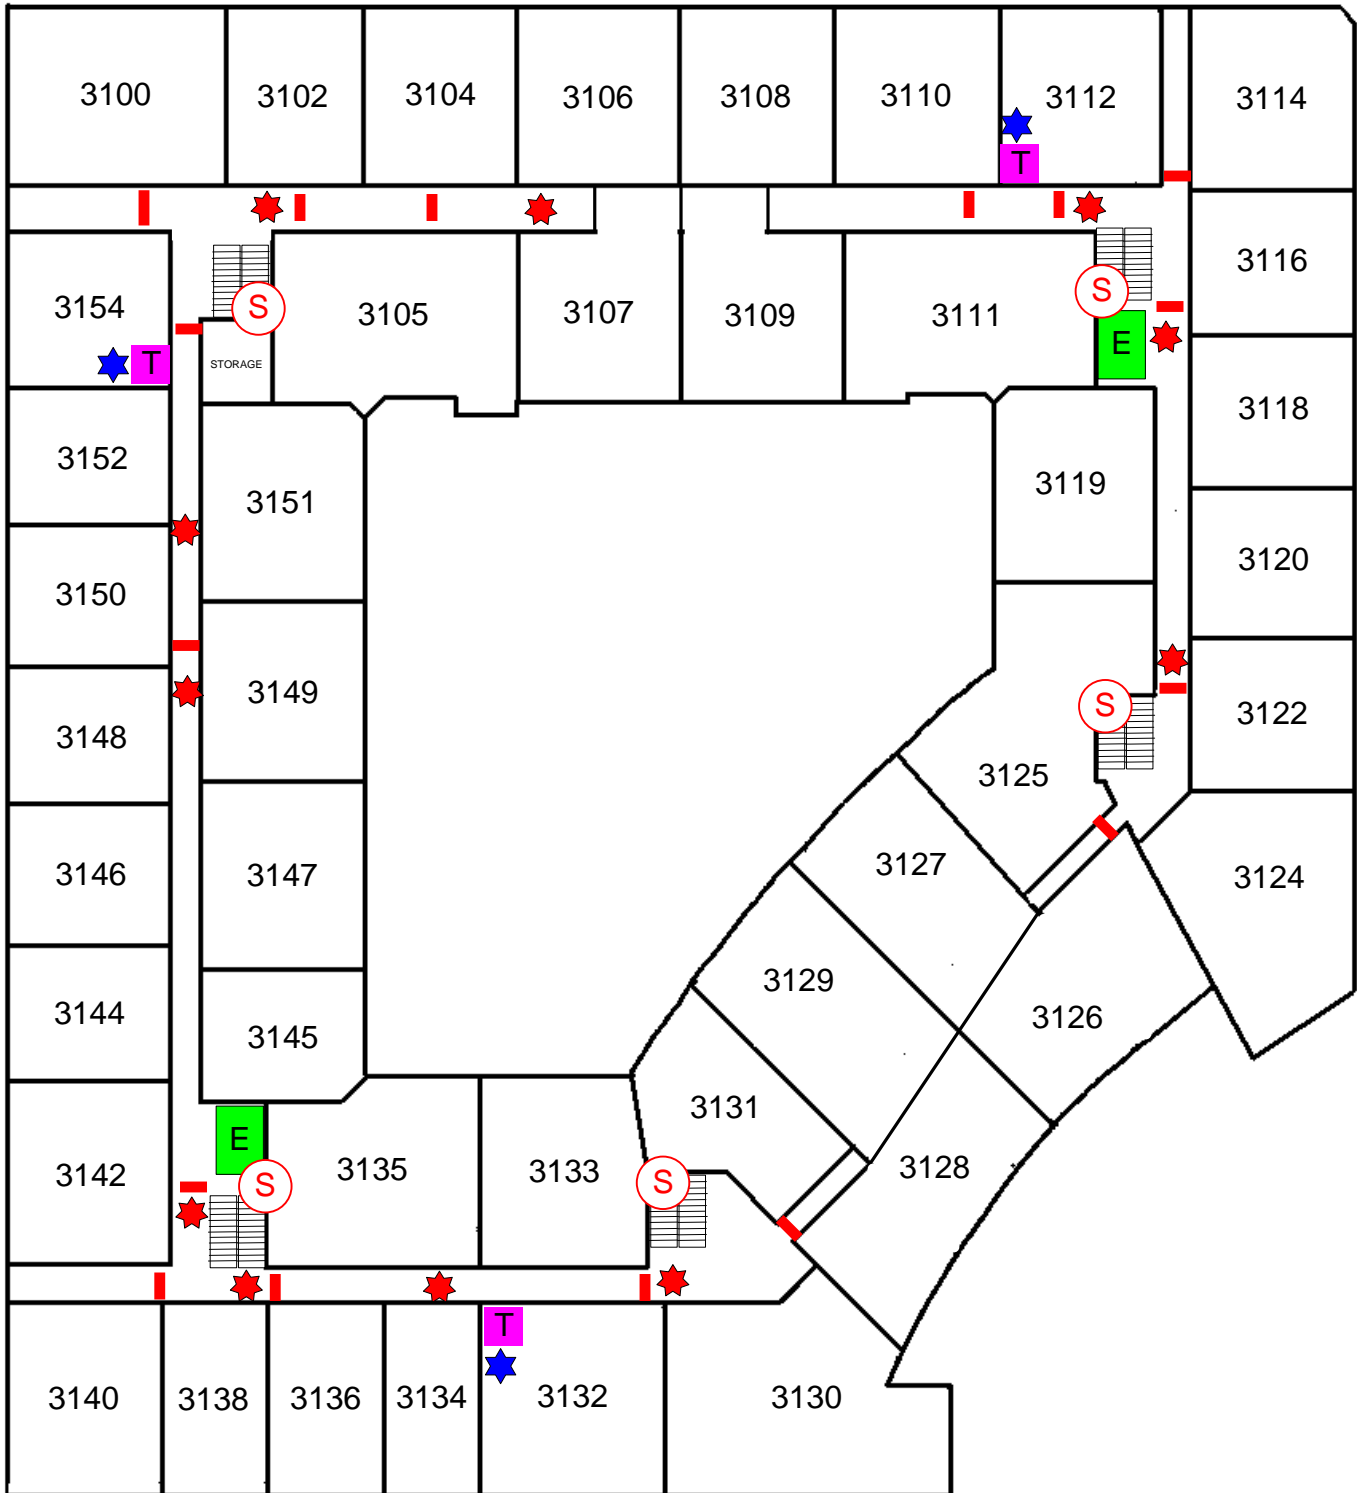

|                       |                    |                      |                           |                 |
|-----------------------|--------------------|----------------------|---------------------------|-----------------|
| FIRE ALARM PANEL      | SPRINKLER RISER    | FIRE HYDRANT         | ENTRANCE / EXIT           | ELECTRONIC GATE |
| FIRE DEPT. CONNECTION | MAIN WATER SHUTOFF | STANDPIPE CONNECTION | SPRINKLER ISOLATION VALVE | FIRE DOOR       |
| KNOX SWITCH           | ELECTRICAL MAIN    | ELEVATOR             | TRASH CHUTE               | HEAT DETECTOR   |
| KNOX BOX              | GAS SHUTOFF VALVE  | STAIRS               | SMOKE DETECTOR            |                 |



*Addison!*  
FIRE DEPARTMENT  
OPERATIONS DIVISION  
DRAWING BY:  
RAY YAGER