


15610 Witt Place

Floor 1

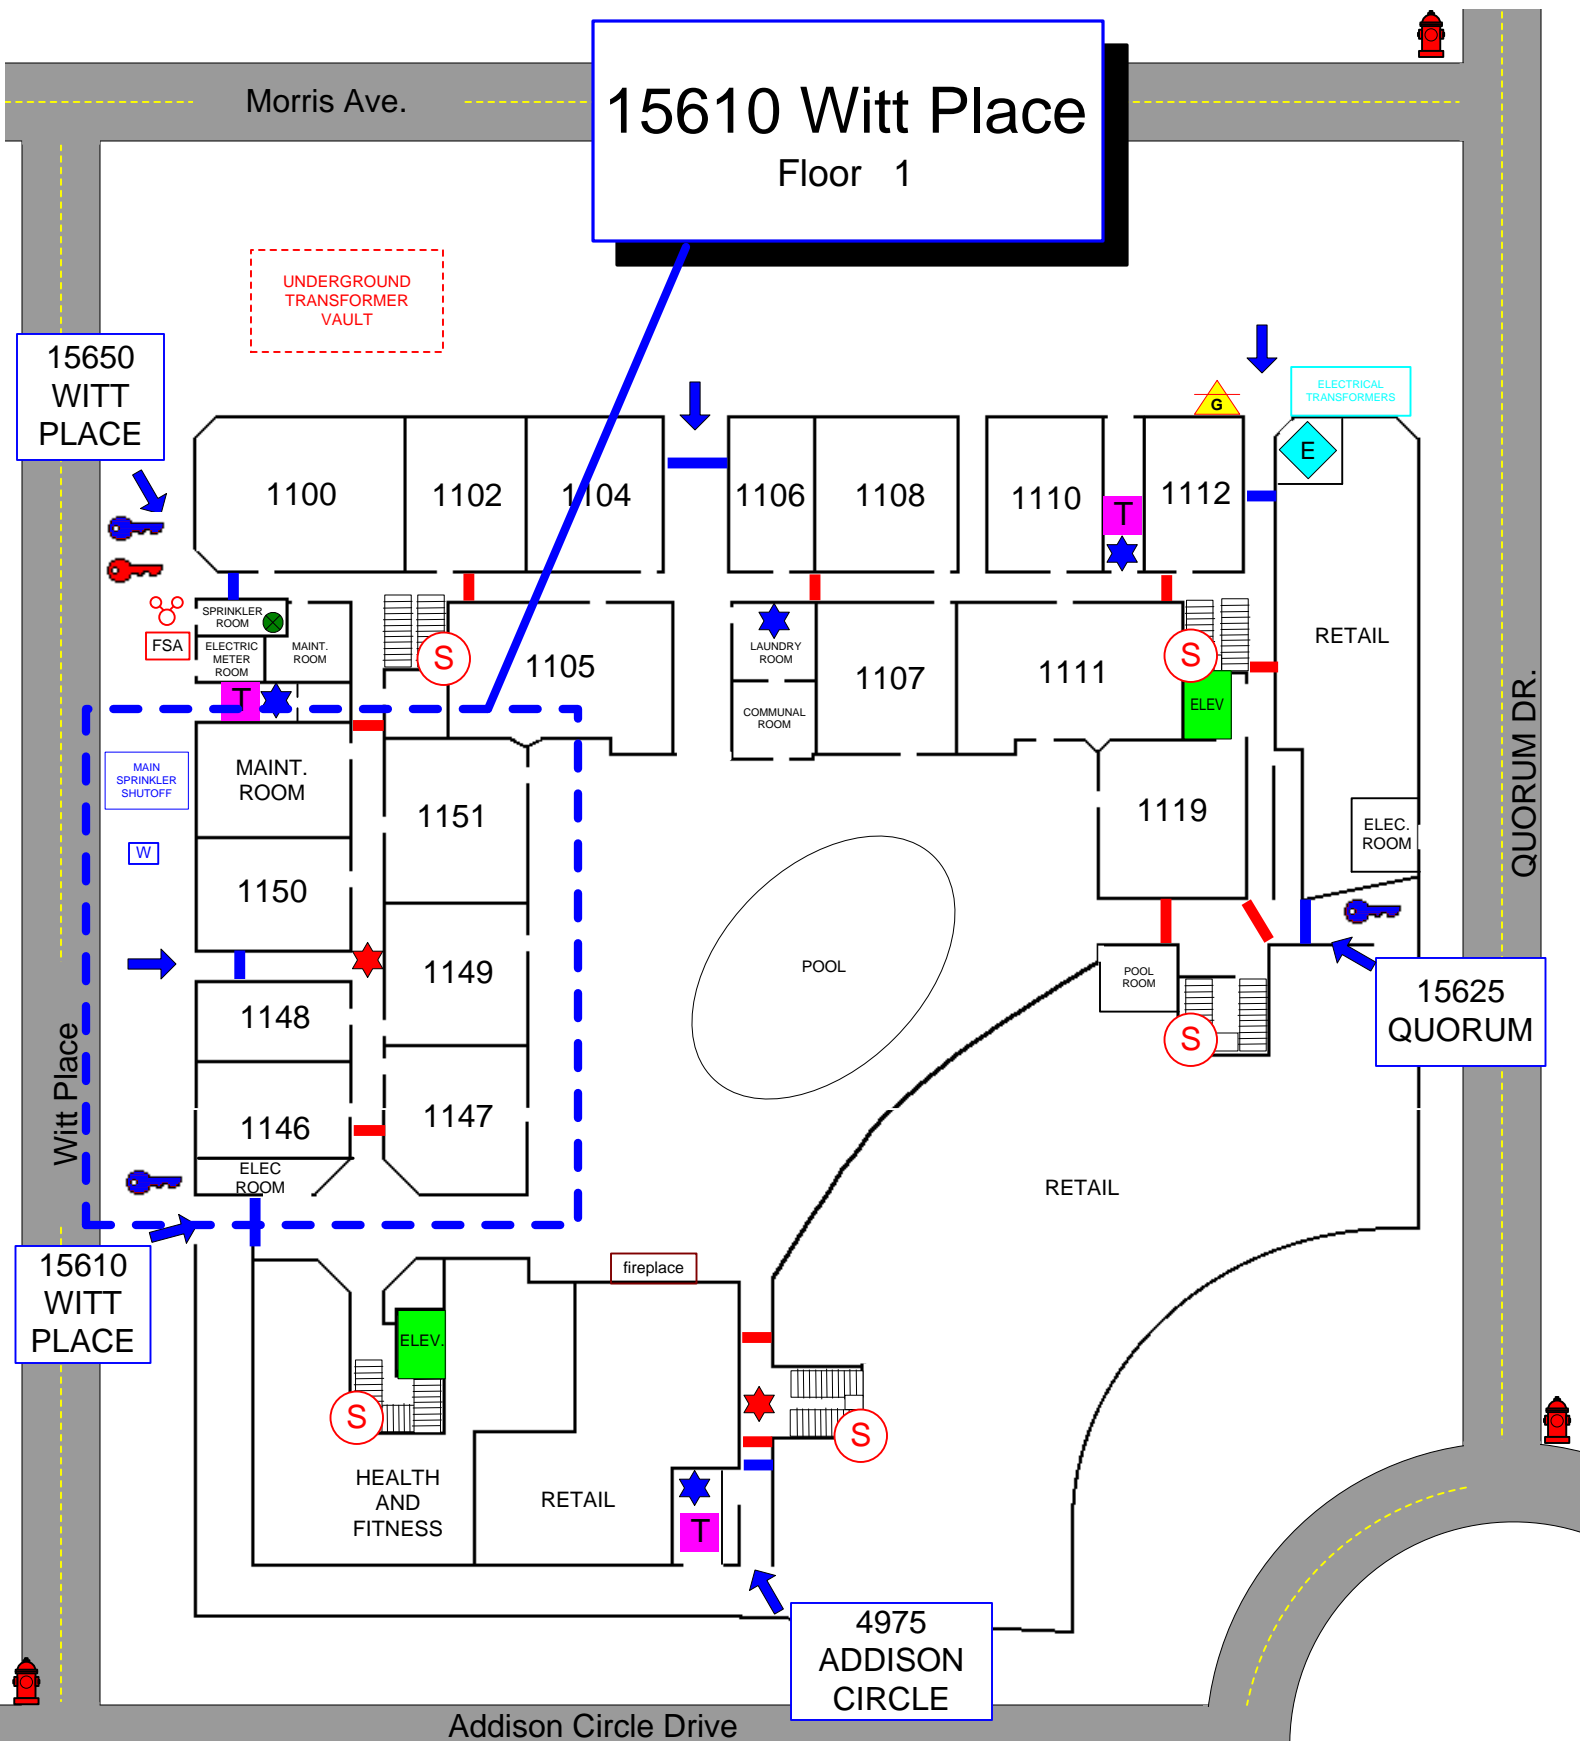

FSA	FIRE ALARM PANEL	SPRINKLER RISER	FIRE HYDRANT	ENTRANCE / EXIT	ELECTRONIC GATE
FIRE DEPT. CONNECTION	MAIN WATER SHUTOFF	STANDPIPE CONNECTION	SPRINKLER ISOLATION VALVE	ELEVATOR	FIRE DOOR
KNOX SWITCH	ELECTRICAL MAIN	TRASH CHUTE	HEAT DETECTOR	SMOKE DETECTOR	
KNOX BOX	GAS SHUTOFF VALVE	STAIRS			