


15650 WITT PLACE FLOOR 1

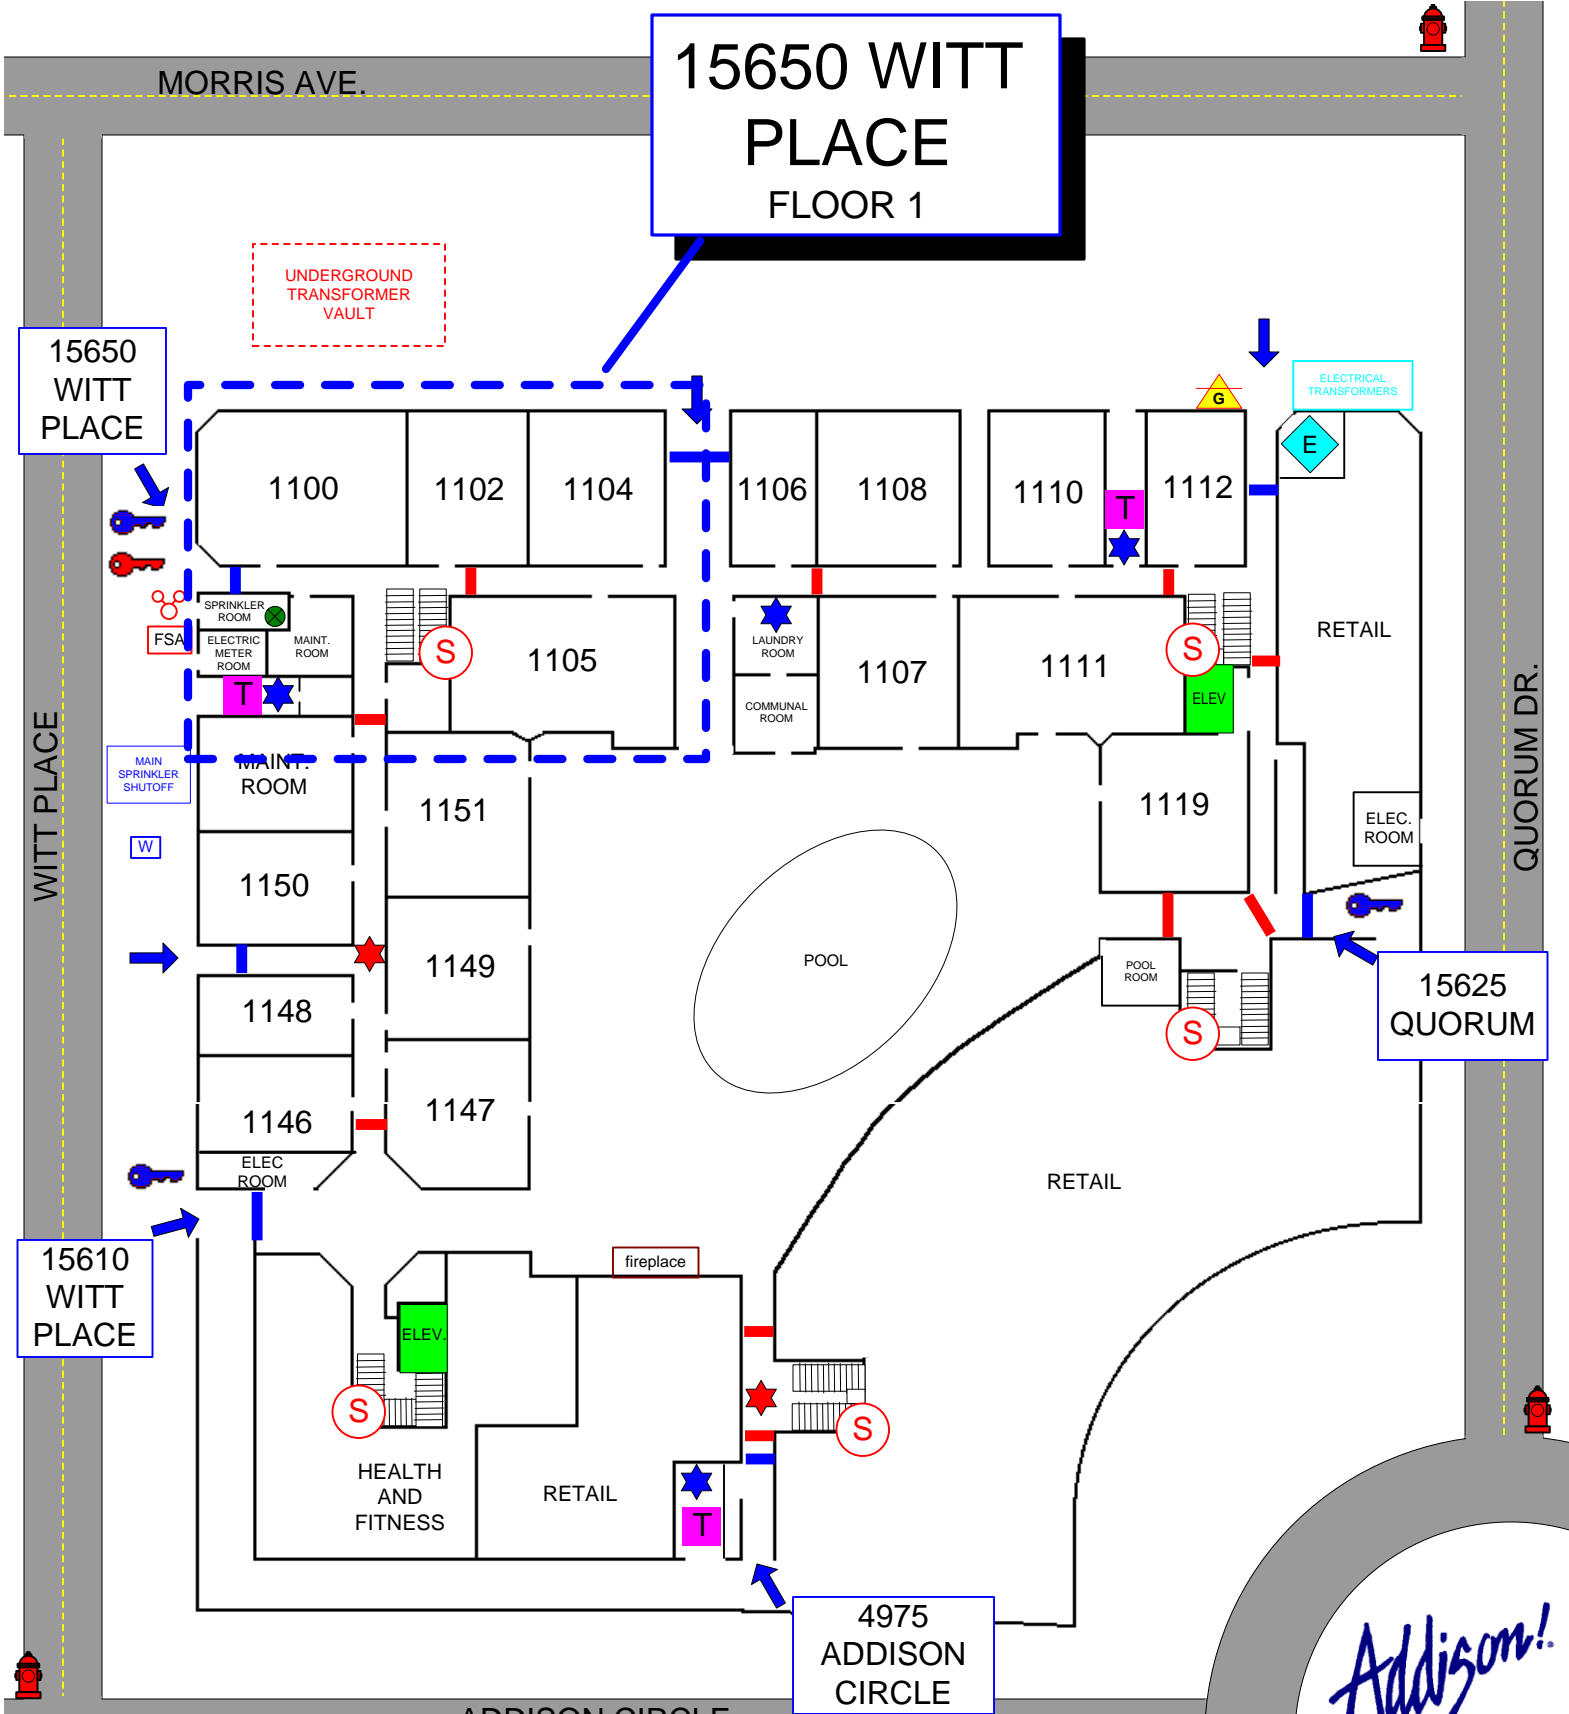

FSA	FIRE ALARM PANEL	SPRINKLER RISER	FIRE HYDRANT	ENTRANCE / EXIT	ELECTRONIC GATE
FIRE DEPT. CONNECTION	MAIN WATER SHUTOFF	STANDPIPE CONNECTION	SPRINKLER ISOLATION VALVE	FIRE DOOR	HEAT DETECTOR
KNOX SWITCH	ELECTRICAL MAIN	ELEVATOR	TRASH CHUTE	SMOKE DETECTOR	
KNOX BOX	GAS SHUTOFF VALVE	STAIRS			



DRAWING BY:
RAY YAGER

