


# ADDISON CIRCLE

PHASE I  
BLDG. A  
3RD FLOOR

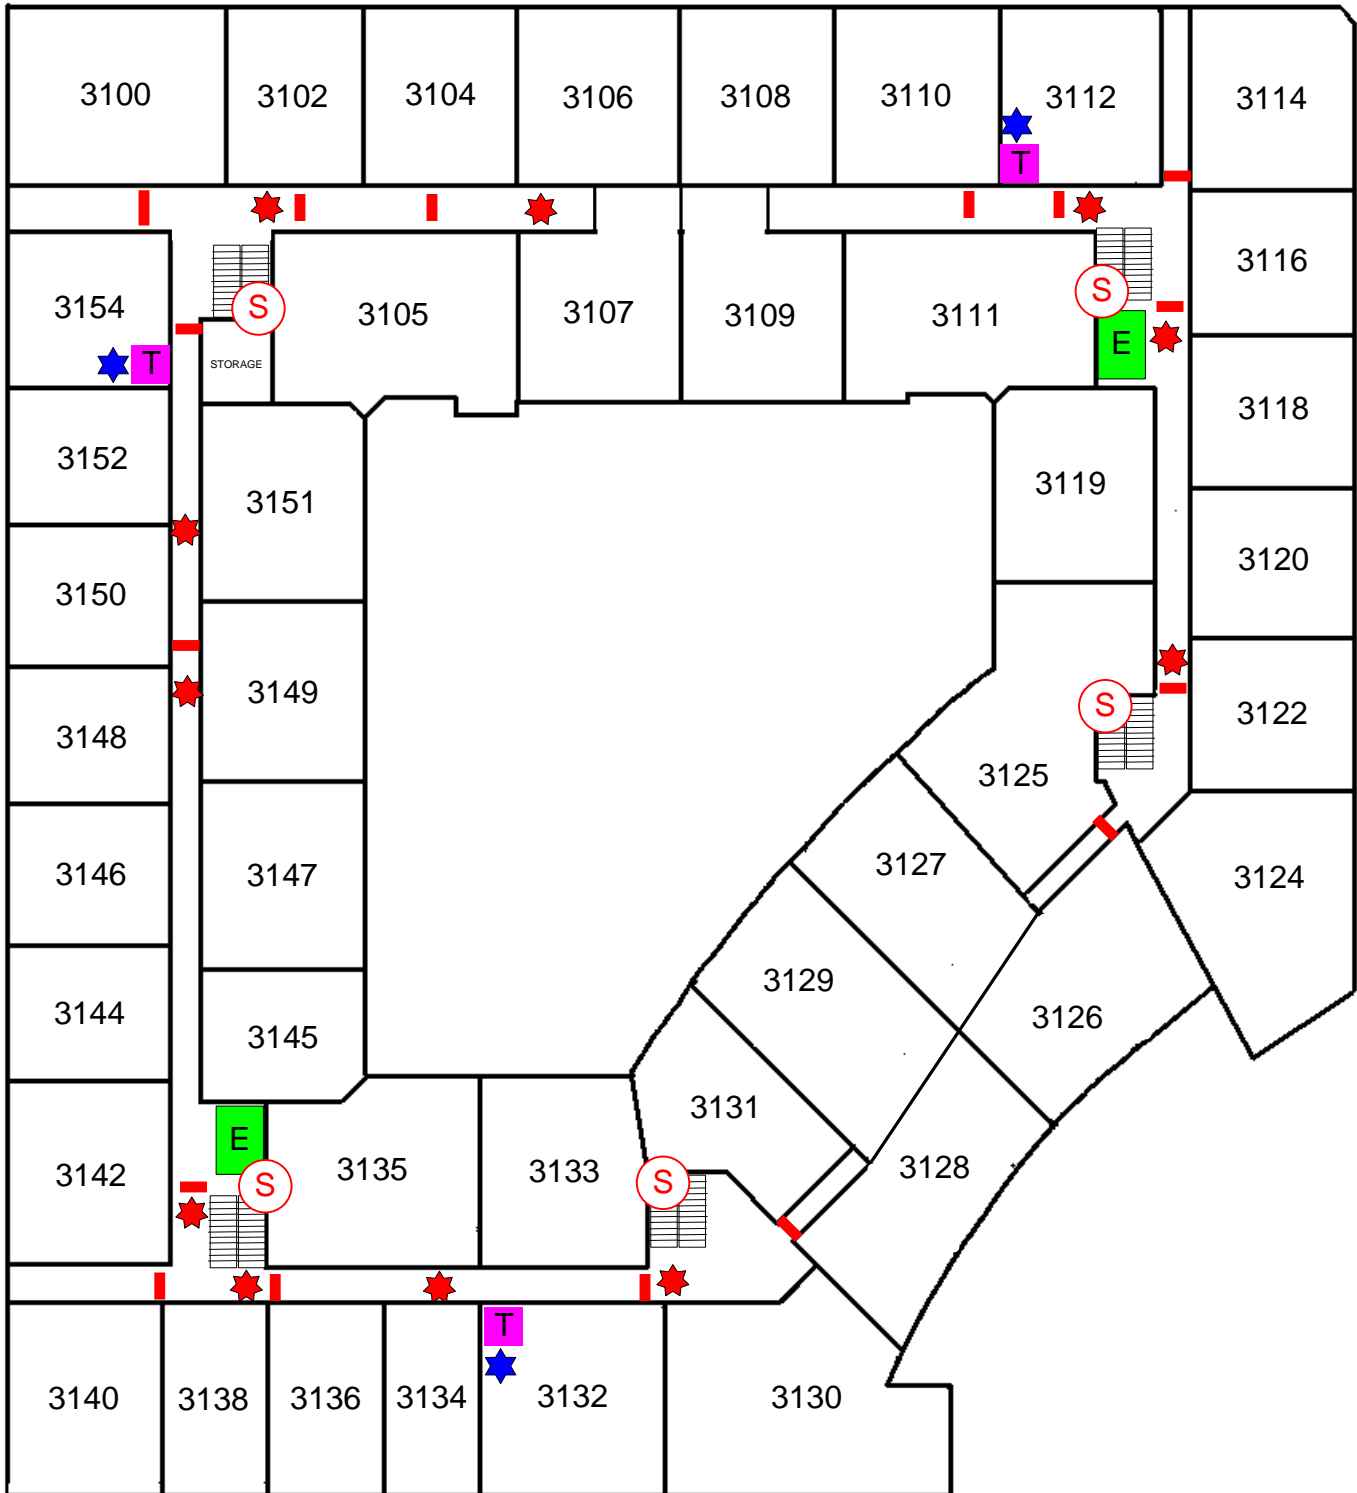

FIRE ALARM PANEL	SPRINKLER RISER	FIRE HYDRANT	ENTRANCE / EXIT	ELECTRONIC GATE
FIRE DEPT. CONNECTION	MAIN WATER SHUTOFF	STANDPIPE CONNECTION	SPRINKLER ISOLATION VALVE	FIRE DOOR
KNOX SWITCH	ELECTRICAL MAIN	ELEVATOR	TRASH CHUTE	HEAT DETECTOR
KNOX BOX	GAS SHUTOFF VALVE	STAIRS	SMOKE DETECTOR	



*Addison!*  
FIRE DEPARTMENT  
OPERATIONS DIVISION  
DRAWING BY:  
RAY YAGER