

ORDINANCE NO. 089-005

AN ORDINANCE OF THE TOWN OF ADDISON, TEXAS, AMENDING THE SIGN ORDINANCE OF THE TOWN OF ADDISON, TEXAS, SO AS TO GRANT A MERITORIOUS EXCEPTION TO THE CITY'S SIGN ORDINANCE TO ALLOW TWO LUMINESCENT GASEOUS TUBING SIGNS INSIDE THE FRONT WINDOWS, ON APPLICATION WITH SUBWAY SANDWICH SHOP, LOCATED AT 5100 BELT LINE ROAD, SUITE 748, PROVIDING FOR A REPEAL CLAUSE; PROVIDING FOR A PENALTY CLAUSE; AND PROVIDING FOR A SEVERABILITY CLAUSE.

BE IT ORDAINED BY THE CITY COUNCIL OF THE TOWN OF ADDISON, TEXAS:


SECTION 1. In accordance with Section 8 of the Sign Ordinance a meritorious exception is hereby granted to Subway Sandwich Shop, located at 5100 Belt Line Road, Suite 748, to allow two luminescent gaseous tubing signs inside the front windows, in accordance with the drawings attached hereto and made a part hereof for all purposes.

SECTION 2. That all ordinances of the City in conflict with the provisions of this ordinance be, and the same are hereby repealed and all other ordinances of the City not in conflict with the provisions of this ordinance shall remain in full force and effect.

SECTION 3. That any person, firm, or corporation violating any of the provisions or terms of this ordinance shall be subject to a fine not to exceed the sum of Two Hundred Dollars (\$200.00) for each offense and that each day such violation shall continue to exist shall constitute a separate offense.

SECTION 4. That should any paragraph, sentence, subdivision, clause, phrase or section of this ordinance be adjudged or held to be unconstitutional, illegal or invalid, the same shall not affect the validity of this ordinance as a whole or any part or provisions thereof other than the part so decided to be invalid, illegal or unconstitutional, and shall not affect the validity of this ordinance as a whole.

DULY PASSED BY THE CITY COUNCIL OF THE TOWN OF ADDISON, TEXAS, on this the 28th day of February, 1989.

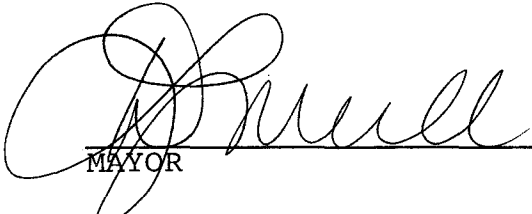
  
MAYOR

ATTEST:


  
CITY SECRETARY

CASE NO. ME-44

APPROVED AS TO FORM:


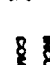
  
\_\_\_\_\_  
\_\_\_\_\_

Published 3-16-89

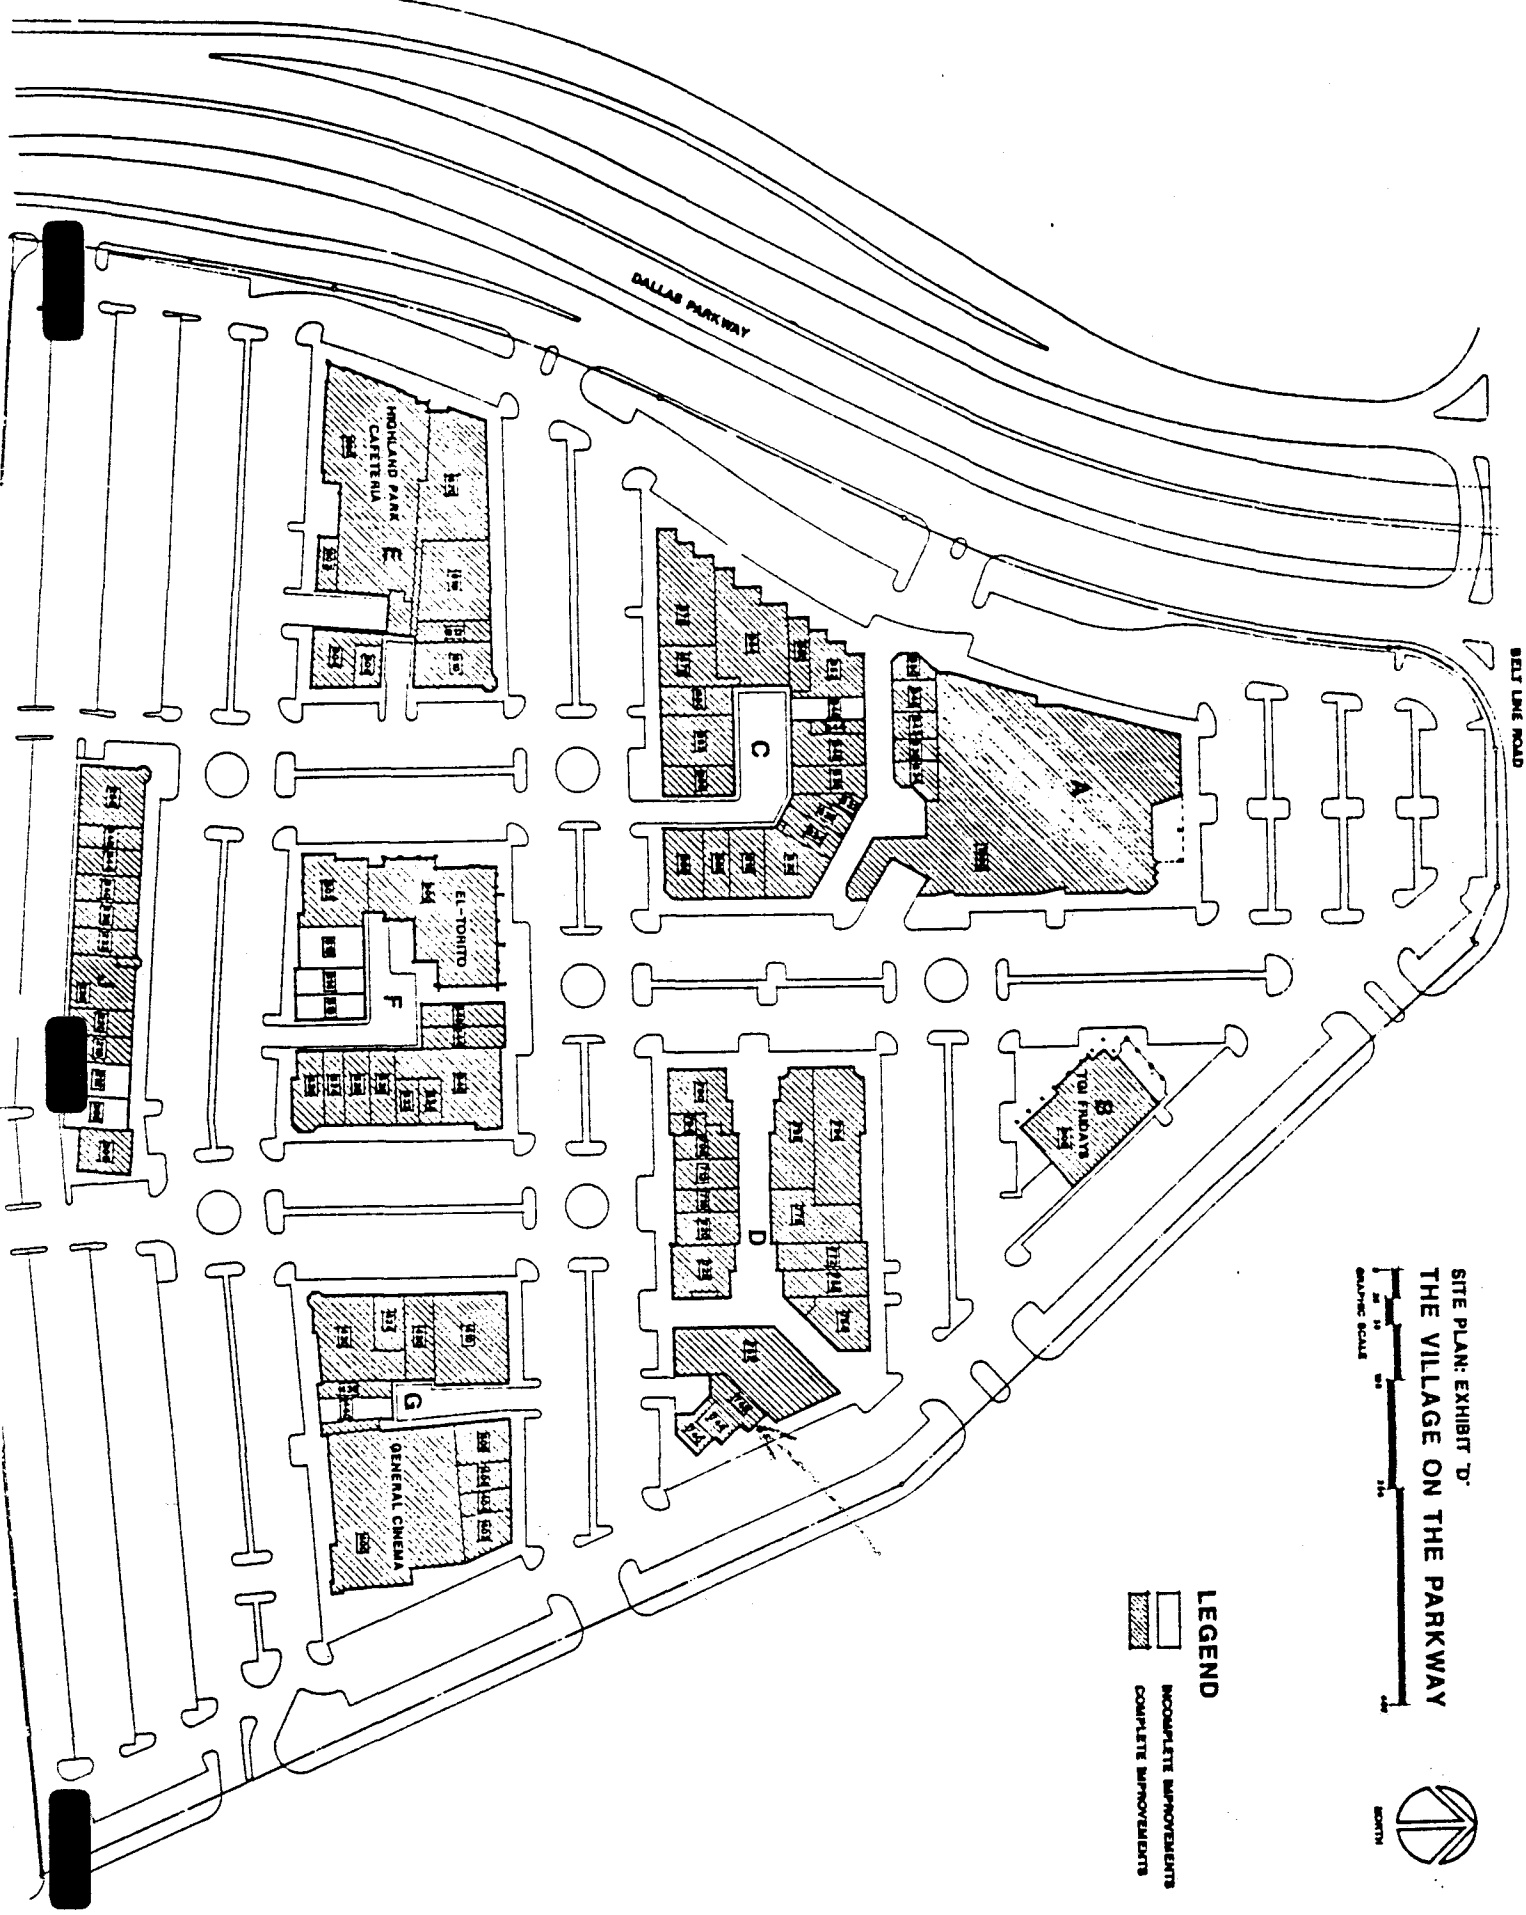

SITE PLAN: EXHIBIT 'D'  
 THE VILLAGE ON THE PARKWAY


**LEGEND**

 COMPLETE IMPROVEMENTS  
 INCOMPLETE IMPROVEMENTS



THE VILLAGE ON THE PARKWAY



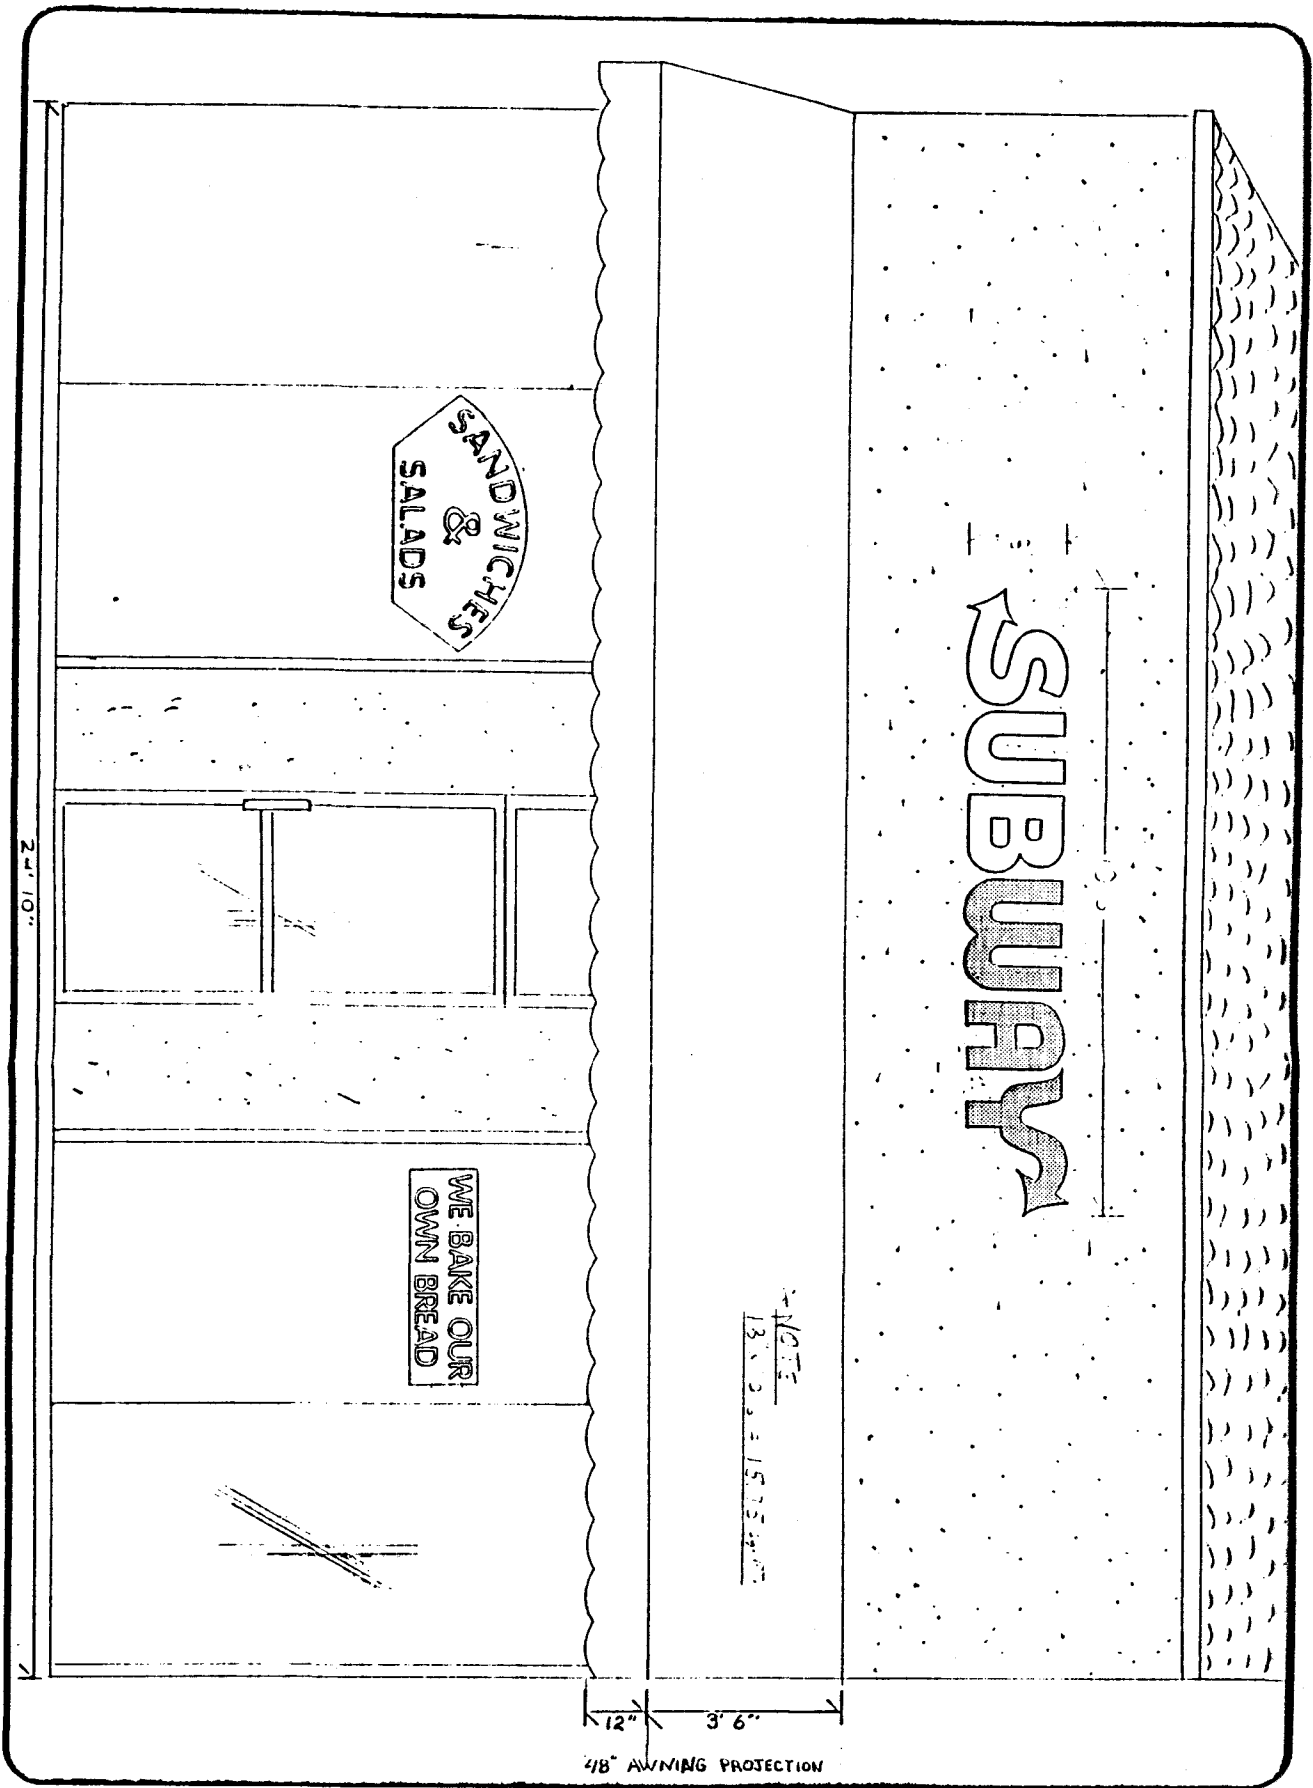

DESIGNER'S NOTE: All electrical wiring to sign and electrical connection of sign are not included in this proposal.

This is an original unpublished drawing owned by Alexander Signs. It is submitted for your personal use in conjunction with a project being planned for you by Alexander Signs. It is not to be shown to anyone outside your organization nor is it to be used, reproduced, copied or exhibited in any fashion.

**ALEXANDER SIGNS**  
 11937 DENTON DR.  
 DALLAS, TX. 75234  
 214-241-4171

SCALE 1/2" = 1'

DATE 1-31-89

DRAWN BY *Larry*

SALES MAN MU

APPROVAL

#3