

ORDINANCE NO. 091-029

AN ORDINANCE OF THE TOWN OF ADDISON, TEXAS, AMENDING CHAPTER 14, SIGNS, OF THE CODE OF ORDINANCES, SO AS TO GRANT A MERITORIOUS EXCEPTION FOR AN ADDITIONAL MONUMENT SIGN WITH A FIFTEEN FOOT (15') SETBACK ON A PROPERTY WHICH ALREADY HAS TWO (2) MONUMENT SIGNS, ON APPLICATION WITH SERVICE INDUSTRIES PROPERTY MANAGEMENT, INC., LOCATED AT 5050 QUORUM DRIVE, PROVIDING FOR A REPEAL CLAUSE; PROVIDING FOR A PENALTY CLAUSE; AND PROVIDING FOR A SEVERABILITY CLAUSE.

BE IT ORDAINED BY THE CITY COUNCIL OF THE TOWN OF ADDISON, TEXAS:

SECTION 1. In accordance with Section 14-118 of the Sign Ordinance a meritorious exception is hereby granted to Service Industries Property Management, Inc., to allow an additional monument sign with a fifteen foot (15') setback on a property which already has two (2) monument signs, located at 5050 Quorum Drive, on the side of the property which is adjacent to the Dallas North Tollway, in accordance with the drawings attached hereto and made a part hereof for all purposes.

SECTION 2. That all ordinances of the City in conflict with the provisions of this ordinance be, and the same are hereby repealed and all other ordinances of the City not in conflict with the provisions of this ordinance shall remain in full force and effect.

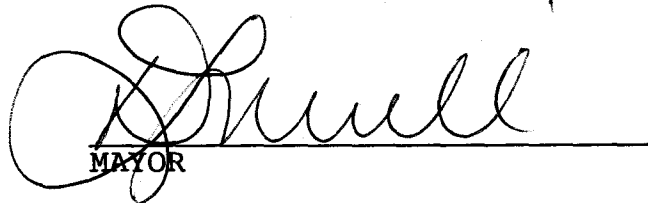
SECTION 3. That any person, firm, or corporation violating any of the provisions or terms of this ordinance shall be subject to a fine not to exceed the sum of Two Hundred Dollars (\$200.00) for each offense and that each day such violation shall continue to exist shall constitute a separate offense.

OFFICE OF THE CITY SECRETARY

ORDINANCE NO. 091-029

SECTION 4. That should any paragraph, sentence, subdivision, clause, phrase or section of this ordinance be adjudged or held to be unconstitutional, illegal or invalid, the same shall not affect the validity of this ordinance as a whole or any part or provisions thereof other than the part so decided to be invalid, illegal or unconstitutional, and shall not affect the validity of this ordinance as a whole.

DULY PASSED BY THE CITY COUNCIL OF THE TOWN OF ADDISON, TEXAS, on this the 11th day of June, 1991.


MAYOR

ATTEST:

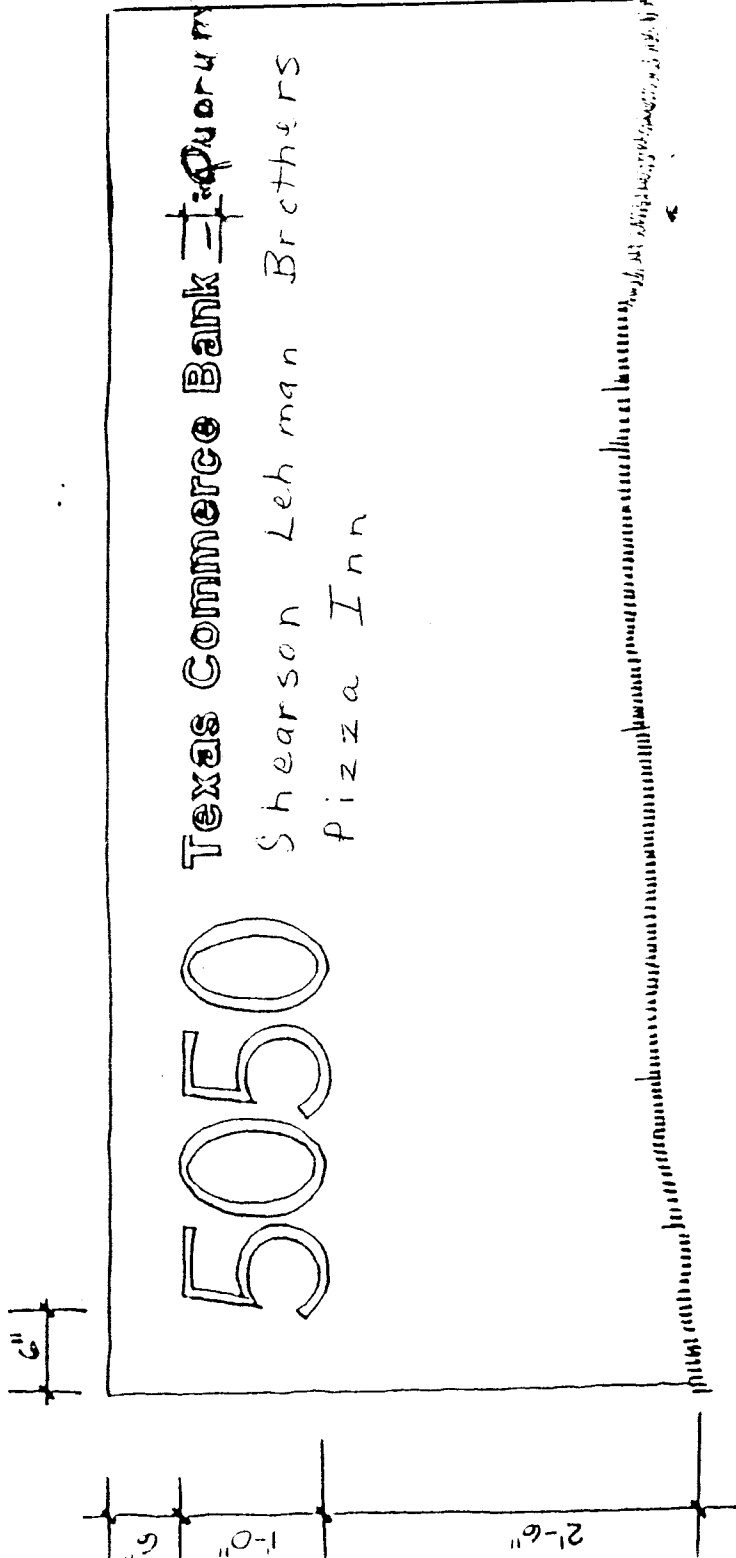

CITY SECRETARY

CASE NO. 74

APPROVED AS TO FORM:


CODE INSPECTOR

Published 7-11-91



SCALE: 3/4" = 1'-0"

APPROVED

NUMBERS AND LETTERS ARE CUT ALUMINUM WITH A PAINTED ENAMEL FINISH (DARK BRONZE DURANOL).
 SIZES SHOWN ABOVE. NUMBERS AND LETTERS ARE STUD MOUNTED FLUSH WITH SURFACE OF SIGN.
 SIGNS ARE CONCRETE. NUMBERS ARE OPTIMA; LETTERS ARE HELVETICA MEDIUM, CAPITALS AND LOWER CASE.
 #2 LINES MAXIMUM

