

ORDINANCE NO. 092-030

AN ORDINANCE OF THE TOWN OF ADDISON, TEXAS, AMENDING CHAPTER 14, SIGNS, OF THE CODE OF ORDINANCES, SO AS TO GRANT A MERITORIOUS EXCEPTION TO THE CITY'S SIGN ORDINANCE TO ALLOW FOR AN ADDITIONAL MONUMENT SIGN, ON APPLICATION WITH GRAYWOOD DEVELOPMENTS, INC., LOCATED AT 5000 QUORUM DRIVE, PROVIDING FOR A REPEAL CLAUSE; PROVIDING FOR A PENALTY CLAUSE; AND PROVIDING FOR A SEVERABILITY CLAUSE.

BE IT ORDAINED BY THE CITY COUNCIL OF THE TOWN OF ADDISON, TEXAS:


SECTION 1. In accordance with Section 14-118 of the Sign Ordinance a meritorious exception is hereby granted to Graywood Developments, Inc., located at 5000 Quorum Drive, to allow for an additional monument sign, in accordance with the drawings attached hereto and made a part hereof for all purposes.

SECTION 2. That all ordinances of the City in conflict with the provisions of this ordinance be, and the same are hereby repealed and all other ordinances of the City not in conflict with the provisions of this ordinance shall remain in full force and effect.

SECTION 3. That any person, firm, or corporation violating any of the provisions or terms of this ordinance shall be subject to a fine not to exceed the sum of Two Hundred Dollars (\$200.00) for each offense and that each day such violation shall continue to exist shall constitute a separate offense.

SECTION 4. That should any paragraph, sentence, subdivision, clause, phrase or section of this ordinance be adjudged or held to be unconstitutional, illegal or invalid, the same shall not affect the validity of this ordinance as a whole or any part or provisions thereof other than the part so decided to be invalid, illegal or unconstitutional, and shall not affect the validity of this ordinance as a whole.

DULY PASSED BY THE CITY COUNCIL OF THE TOWN OF ADDISON,
TEXAS, on this the day of , 1992.

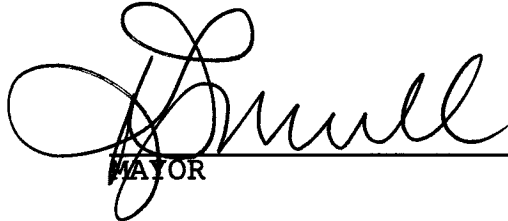
MAYOR

ATTEST:


CITY SECRETARY


CASE NO. ME-92-04

APPROVED AS TO FORM:



CODE INSPECTOR

Published
6/2/92



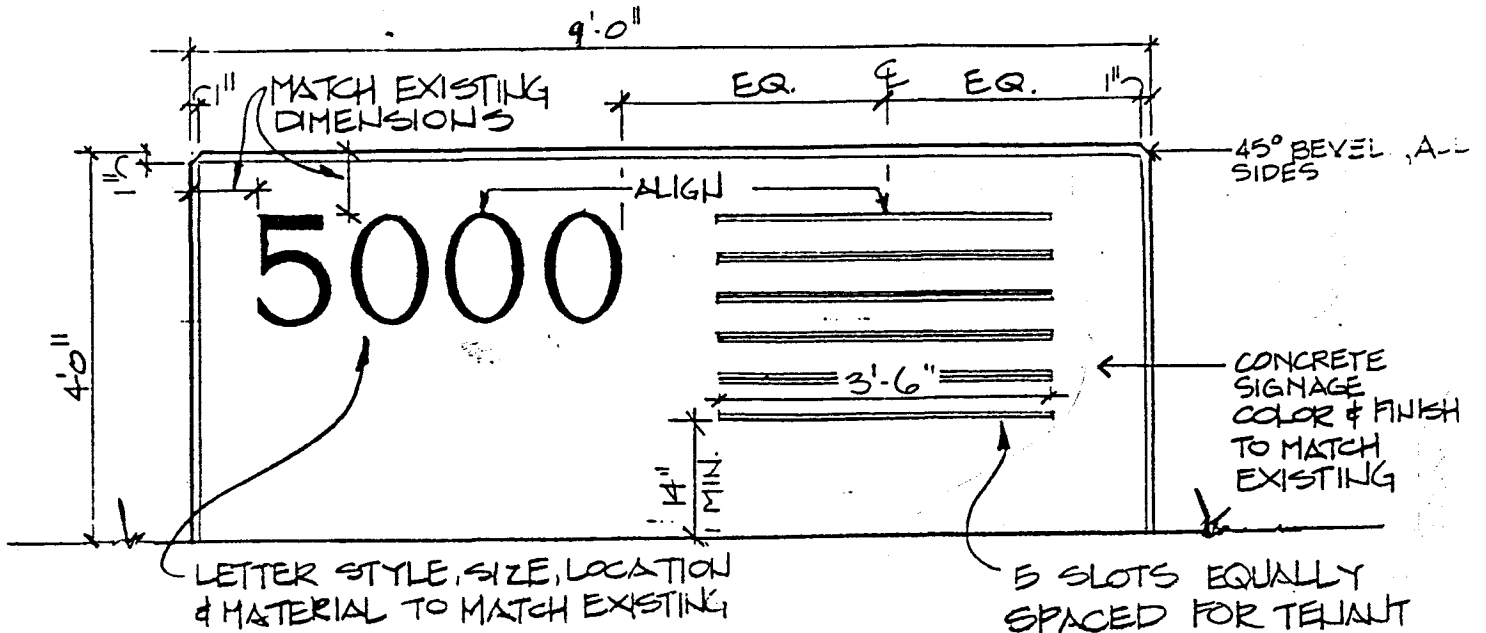

1 EAST & WEST ELEVATION

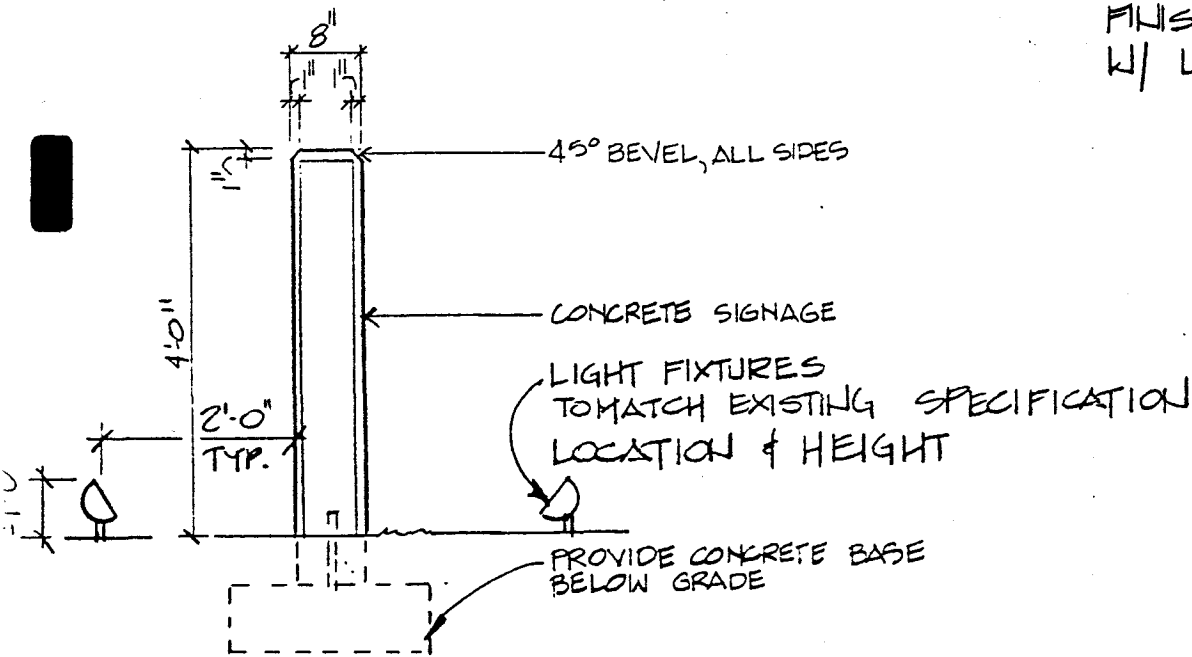

2 NORTH & SOUTH ELEVATION

5000 QUORUM SIGNAGE

APPROVED

ELEVATIONS

REVISED 2-7-92

1/2" = 1'-0"

Project No.

0394-1051


Drawn by

MJD/PRE

092-030

ENTERPRISE

SHEET 1 OF 2

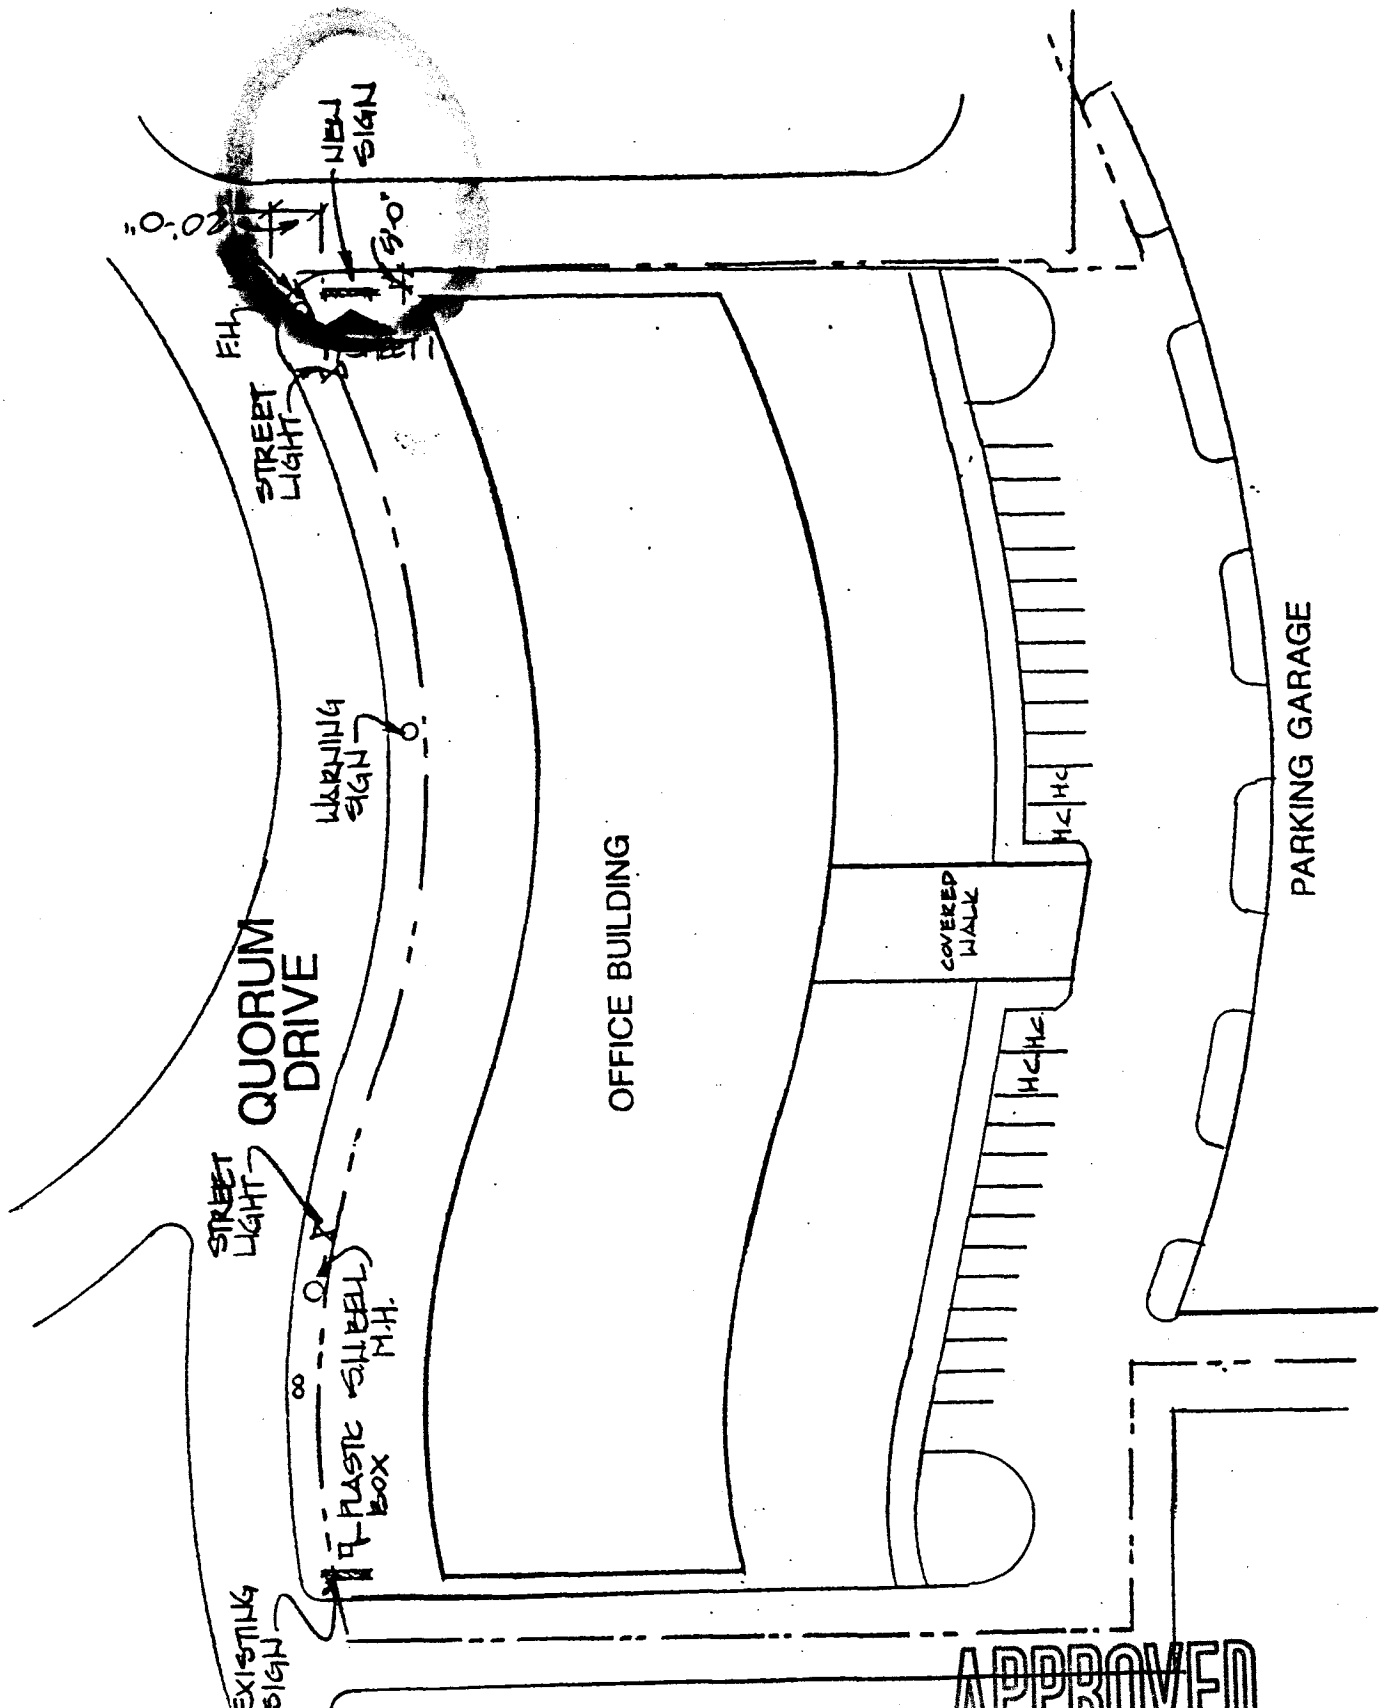

5000 QUORUM SIGNAGE

APPROVED

092-030

Drawing Title **PLOT PLAN**

Date 1-6-92

Project No. 0394-1051

Scale 1" = 50'

Drawn By MJD/JT

ENTERPRISE
SHEET 2 OF 2