

ORDINANCE NO. 093-048

AN ORDINANCE OF THE TOWN OF ADDISON, TEXAS, AMENDING CHAPTER 14, SIGNS, OF THE CODE OF ORDINANCES, SO AS TO GRANT A MERITORIOUS EXCEPTION TO THE CITY'S SIGN ORDINANCE TO ALLOW ONE ATTACHED SIGN WITH LETTERS THAT RANGE IN HEIGHT FROM 24 INCHES TO 33 INCHES, AND A TOTAL SQUARE FOOTAGE FOR SIGNS WHICH EXCEEDS THE MAXIMUM ALLOWED SQUARE FOOTAGE FOR ATTACHED SIGNS, ON APPLICATION FROM K-MART, LOCATED AT 3730 BELT LINE ROAD, PROVIDING FOR A REPEAL CLAUSE; PROVIDING FOR A PENALTY CLAUSE; AND PROVIDING FOR A SEVERABILITY CLAUSE.

BE IT ORDAINED BY THE CITY COUNCIL OF THE TOWN OF ADDISON, TEXAS:


SECTION 1. In accordance with Section 14-118 of the Sign Ordinance a meritorious exception is hereby granted to K-Mart, located at 3730 Belt Line Road, to allow one attached sign with letters that range in height from 24 inches to 33 inches, and a total square footage for signs that exceeds the maximum allowed square footage for attached signs, in accordance with the drawings attached hereto and made a part hereof for all purposes.

SECTION 2. That all ordinances of the City in conflict with the provisions of this ordinance be, and the same are hereby repealed and all other ordinances of the City not in conflict with the provisions of this ordinance shall remain in full force and effect.

SECTION 3. That any person, firm, or corporation violating any of the provisions or terms of this ordinance shall be subject to a fine not to exceed the sum of Two Hundred Dollars (\$200.00) for each offense and that each day such violation shall continue to exist shall constitute a separate offense.

SECTION 4. That should any paragraph, sentence, subdivision, clause, phrase or section of this ordinance be adjudged or held to be unconstitutional, illegal or invalid, the same shall not affect the validity of this ordinance as a whole or any part or provisions thereof other than the part so decided to be invalid, illegal or unconstitutional, and shall not affect the validity of this ordinance as a whole.

DULY PASSED BY THE CITY COUNCIL OF THE TOWN OF ADDISON, TEXAS, on this the 24th day of August, 1993.

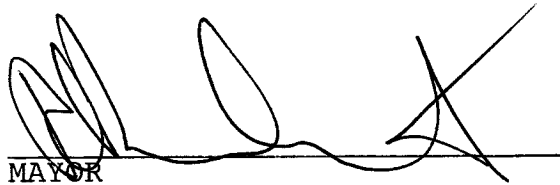

MAYOR

ATTEST:



CITY SECRETARY

CASE NO. ME93-11


APPROVED AS TO FORM:



BUILDING OFFICIAL


Published
9/9/93



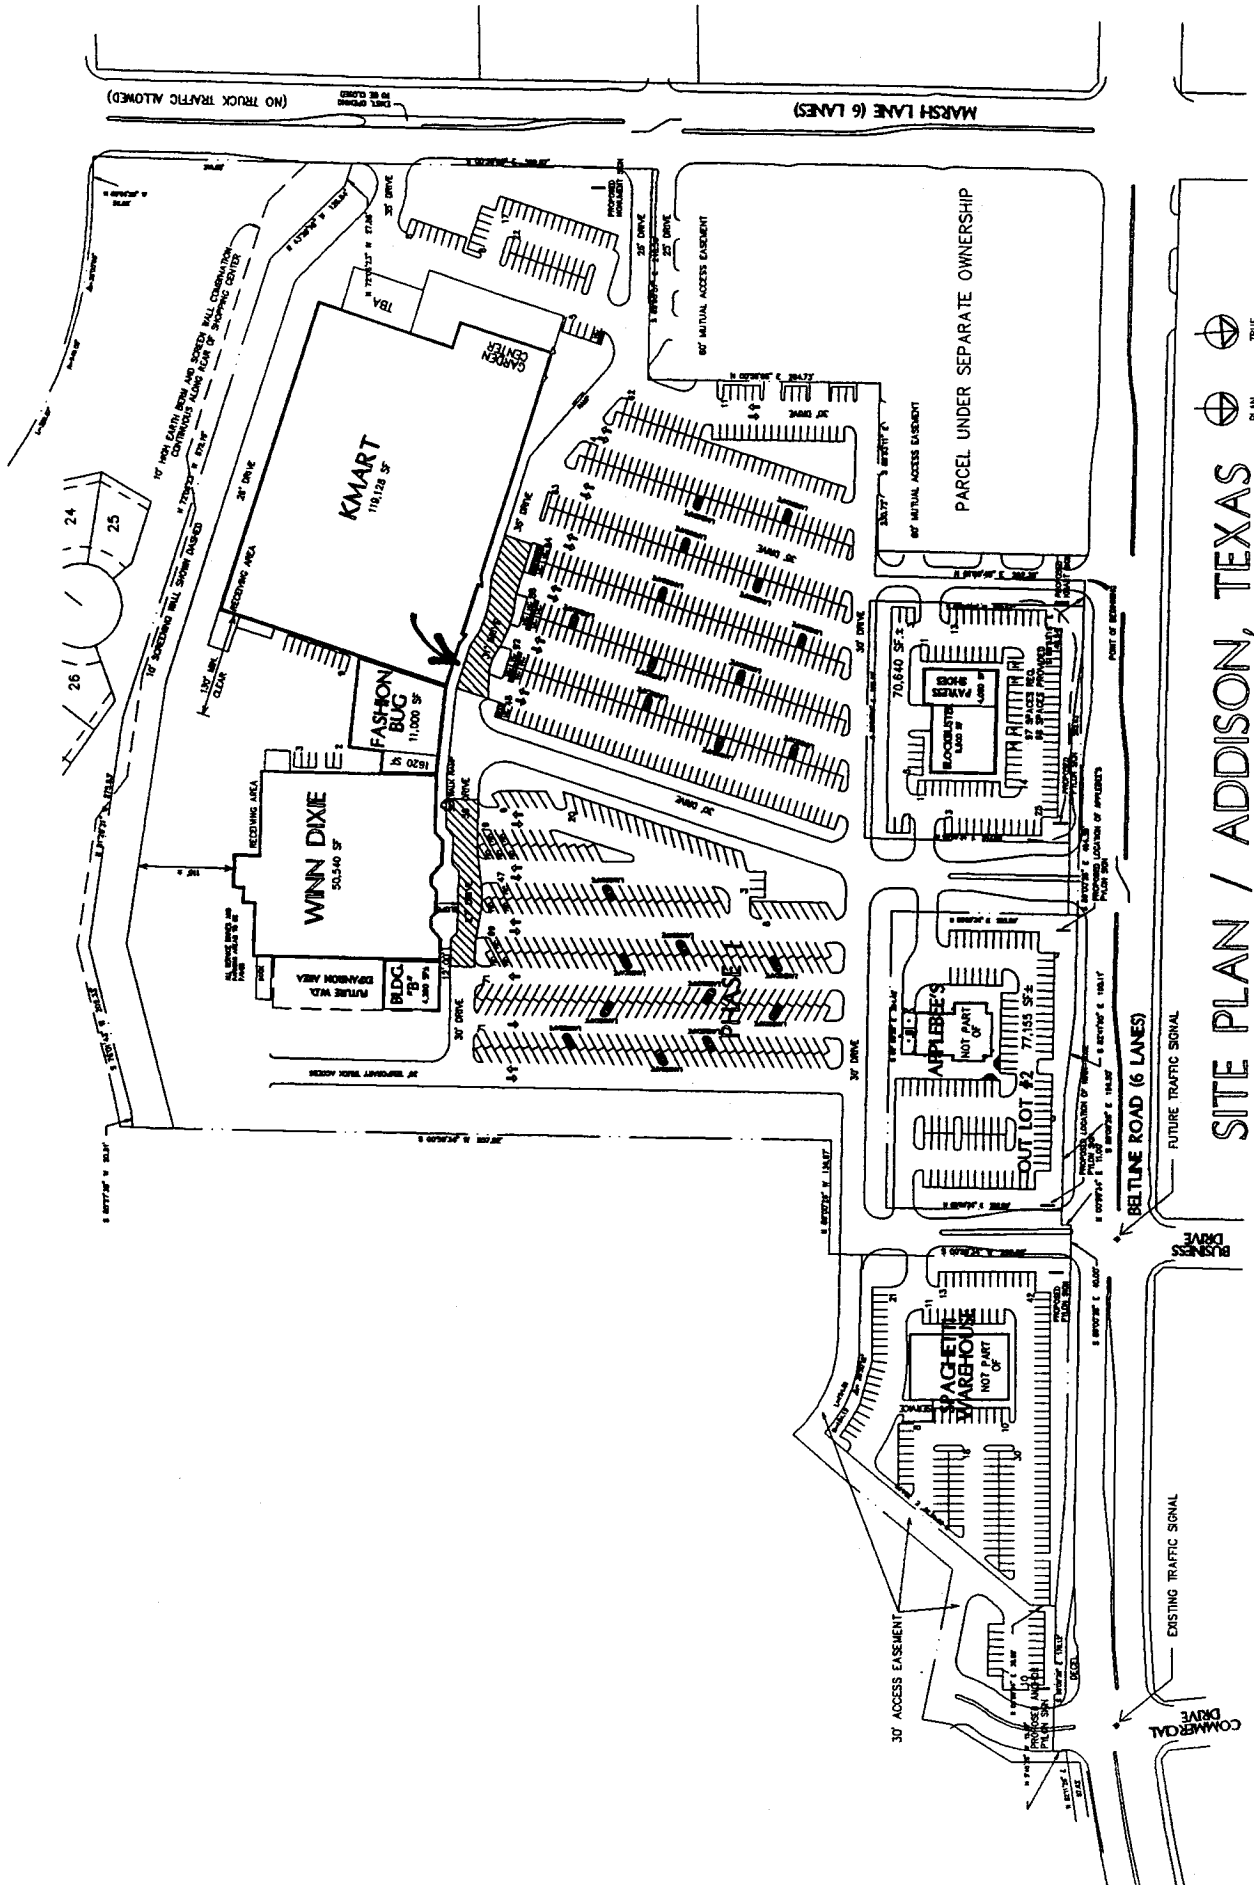


SITE PLAN / ADDISON, TEXAS


SCALE : 1" = 100'

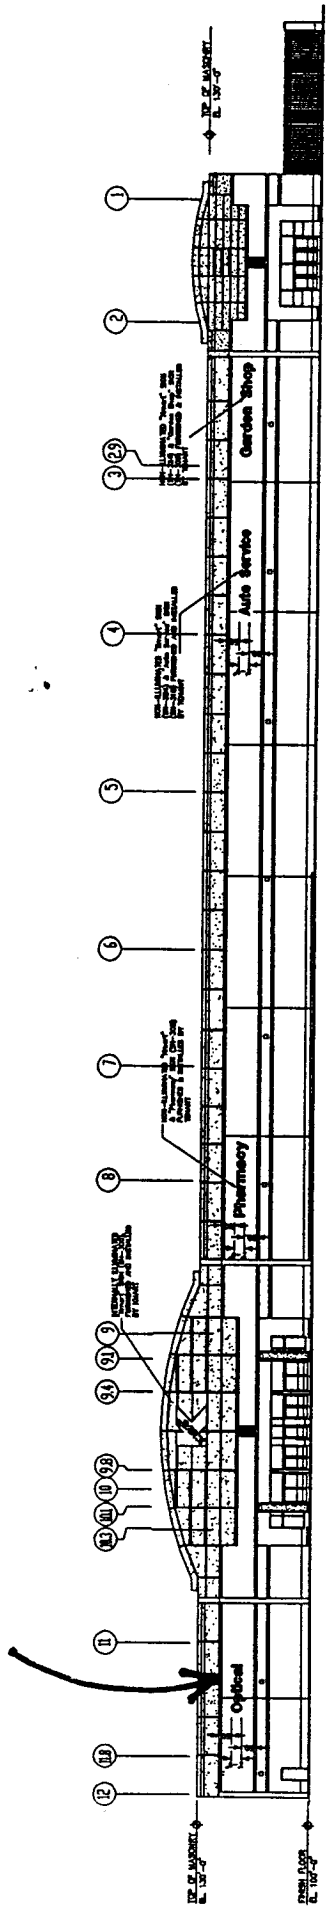

FRONT ELEVATION
SCALE 1/8" = 1'-0"

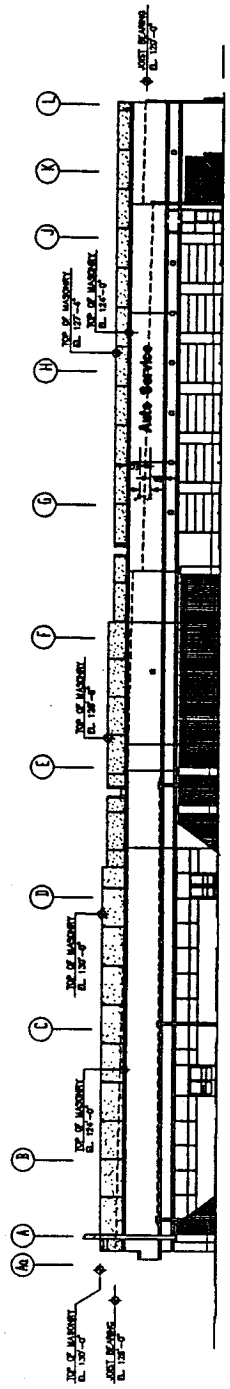

RIGHT SIDE ELEVATION
SCALE 1/8" = 1'-0"

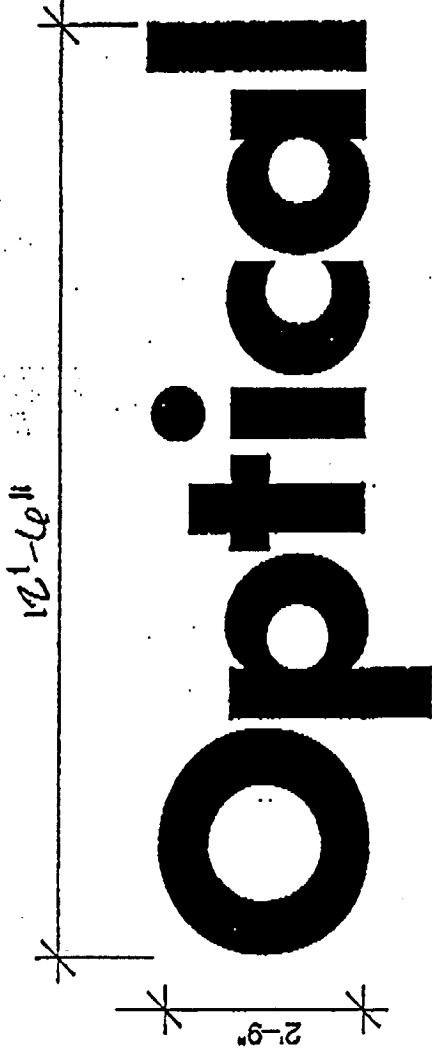

**NON-ILLUMINATED LETTERS (SN-317) - Super K Graphic G
NOT TO SCALE**

NOTES:

1. Letters are Futura Bold.
2. Signs are pin-mounted.
4. Color is Pantone 186C or Kmart equivalent.
5. Sign graphic is for reference only and not camera-ready artwork.

093-048