

ORDINANCE NO. 093-066

AN ORDINANCE OF THE TOWN OF ADDISON, TEXAS, AMENDING CHAPTER 14, SIGNS, OF THE CODE OF ORDINANCES, SO AS TO GRANT A MERITORIOUS EXCEPTION TO THE CITY'S SIGN ORDINANCE TO ALLOW FOR A DETACHED POLE SIGN THAT IS DIFFERENT FROM THE STANDARD FOR POLE SIGNS, AN ATTACHED SIGN WITH LETTERS THAT ARE TALLER AND AN AREA THAT IS LARGER THAN ALLOWED BY ORDINANCE, AND AN ADDITIONAL ATTACHED SIGN FOR ONE FACADE, ON APPLICATION WITH COMP USA, LOCATED ON THE SOUTH SIDE OF BELT LINE ROAD, AT THE INTERSECTION OF BELT LINE ROAD AND BUSINESS AVENUE, PROVIDING FOR A REPEAL CLAUSE; PROVIDING FOR A PENALTY CLAUSE; AND PROVIDING FOR A SEVERABILITY CLAUSE.

BE IT ORDAINED BY THE CITY COUNCIL OF THE TOWN OF ADDISON, TEXAS:

SECTION 1. In accordance with Section 14-118 of the Sign Ordinance a meritorious exception is hereby granted to Comp USA, located on the south side of Belt Line Road, at the intersection of Belt Line Road and Business Avenue, to allow for a detached pole sign that is different from the standard for pole signs, an attached sign with six-foot (6') letters and a square-foot area of 302 square feet, and one additional sign on the north facade, which conforms to the requirements, in accordance with the drawings attached hereto and made a part hereof for all purposes.

SECTION 2. That all ordinances of the City in conflict with the provisions of this ordinance be, and the same are hereby repealed and all other ordinances of the City not in conflict with the provisions of this ordinance shall remain in full force and effect.

SECTION 3. That any person, firm, or corporation violating any of the provisions or terms of this ordinance shall be subject


OFFICE OF THE CITY SECRETARY

ORDINANCE NO. 093-066

to a fine not to exceed the sum of Two Hundred Dollars (\$200.00) for each offense and that each day such violation shall continue to exist shall constitute a separate offense.

SECTION 4. That should any paragraph, sentence, subdivision, clause, phrase or section of this ordinance be adjudged or held to be unconstitutional, illegal or invalid, the same shall not affect the validity of this ordinance as a whole or any part or provisions thereof other than the part so decided to be invalid, illegal or unconstitutional, and shall not affect the validity of this ordinance as a whole.

DULY PASSED BY THE CITY COUNCIL OF THE TOWN OF ADDISON, TEXAS, on this the 9th day of November, 1993.



MAYOR

ATTEST:



CITY SECRETARY


APPROVED AS TO FORM:



BUILDING OFFICIAL

Published
12/16/93



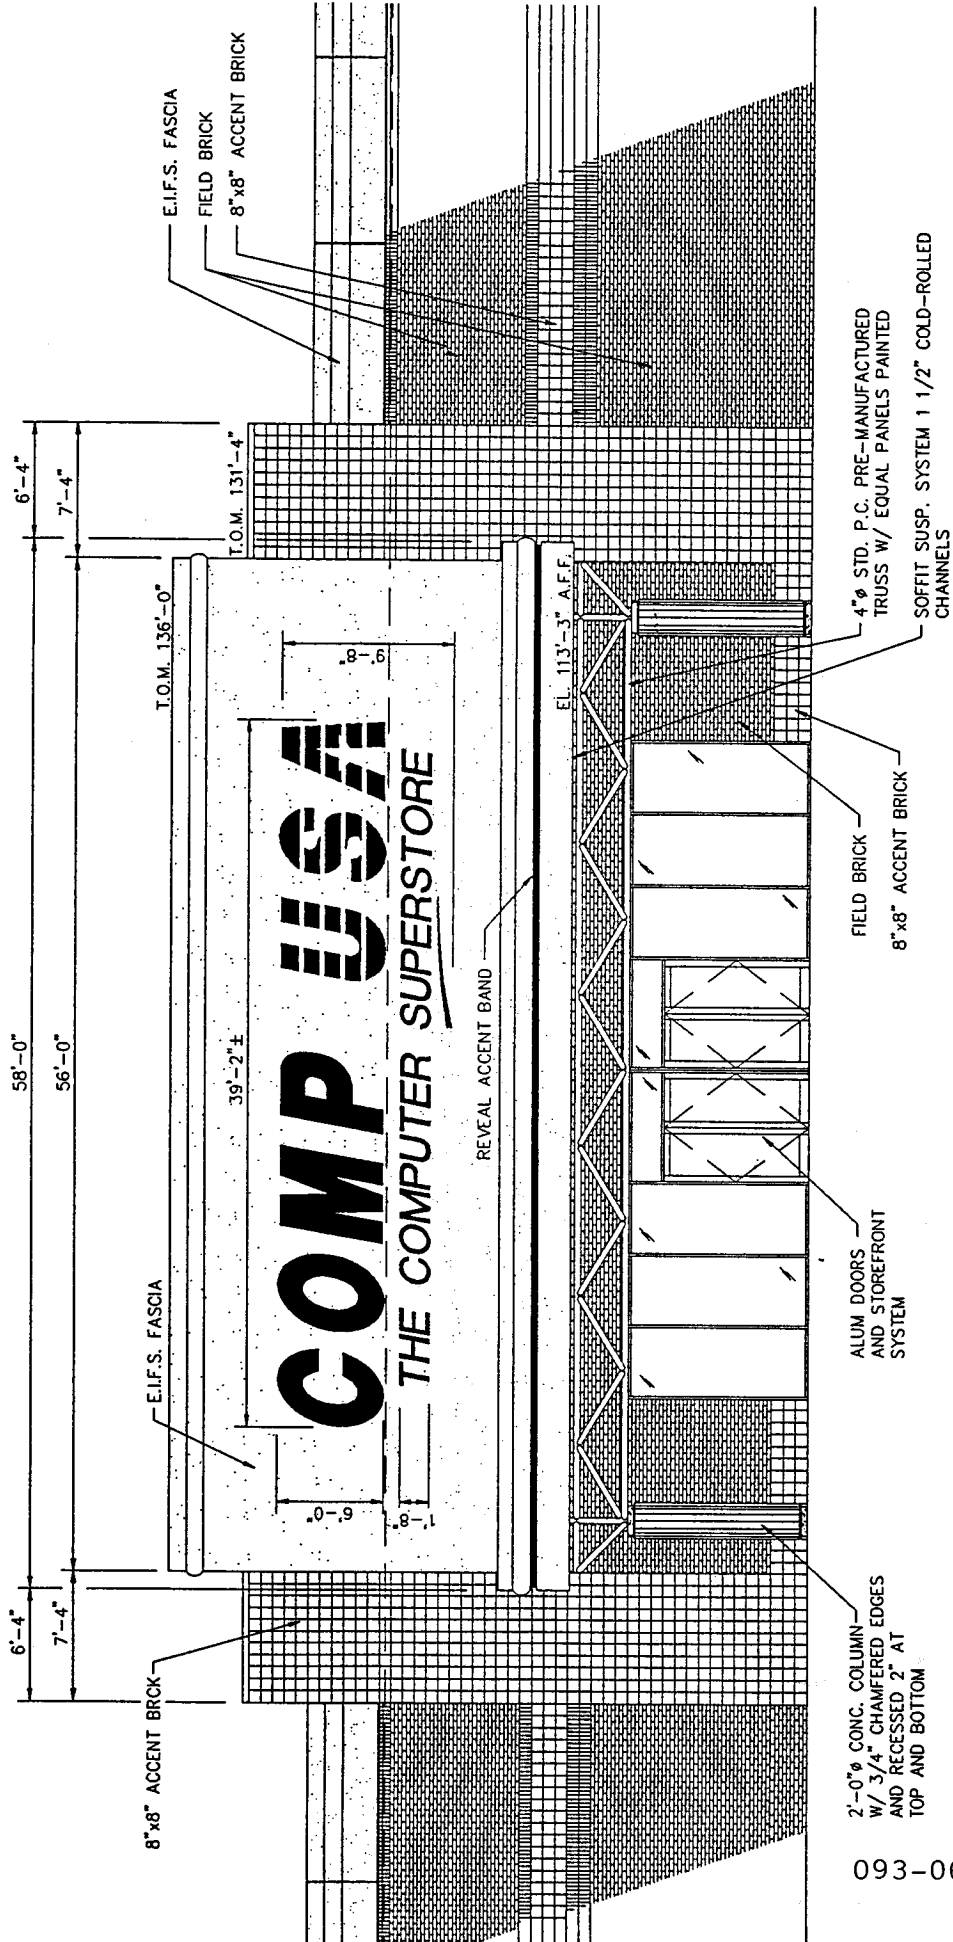


- 8" x 8" ACCENT BRICK
- E.I.F.S. FASCIA
- T.O.M. 136'-0"
- 39'-2 1/2"
- COMP USA**
- THE COMPUTER SUPERSTORE
- REVEAL ACCENT BAND
- EL. 113'-3" A.F.F.
- 2'-0" CONC. COLUMN W/ 3/4" CHAMFERED EDGES AND RECESSED 2" AT TOP AND BOTTOM
- ALUM DOORS AND STOREFRONT SYSTEM
- FIELD BRICK
- 8" x 8" ACCENT BRICK
- 4" STD. P.C. PRE-MANUFACTURED TRUSS W/ EQUAL PANELS PAINTED
- SOFFIT SUSP. SYSTEM 1 1/2" COLD-ROLLED CHANNELS

093-066

FRONT ELEVATION

SCALE : 1/8" = 1'-0"

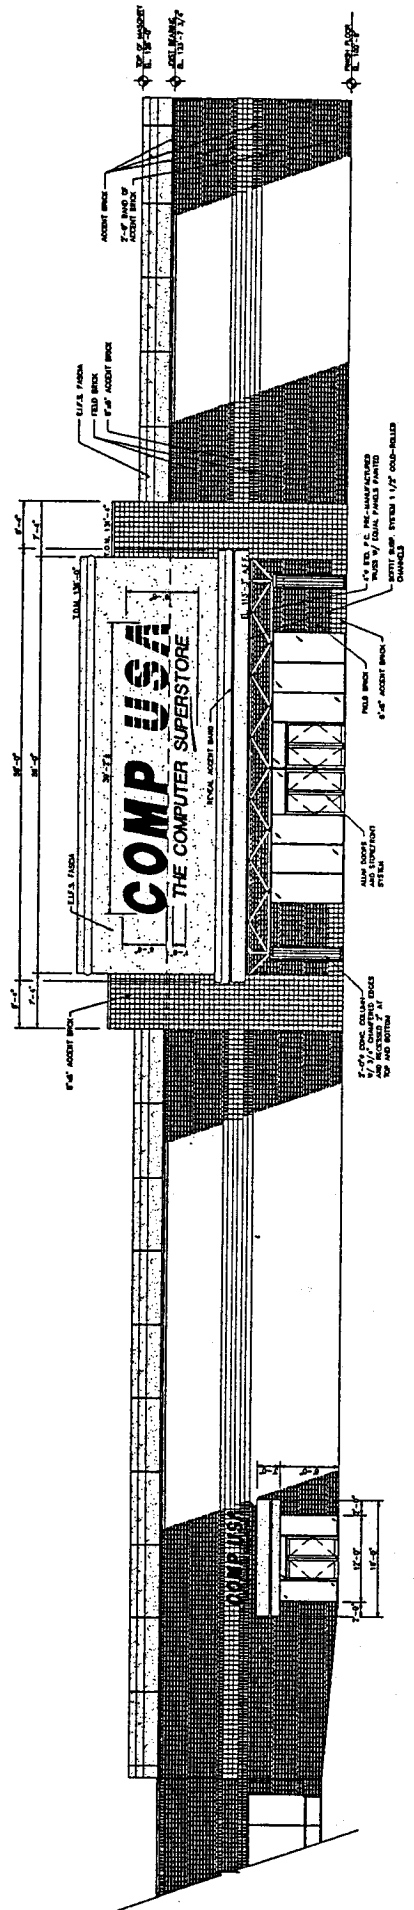

FRONT ELEVATION
 SCALE: 1/8" = 1'-0"