

ORDINANCE NO. 094-031

AN ORDINANCE OF THE TOWN OF ADDISON, TEXAS, AMENDING CHAPTER 14, SIGNS, OF THE CODE OF ORDINANCES, SO AS TO GRANT A MERITORIOUS EXCEPTION TO THE CITY'S SIGN ORDINANCE TO ALLOW ONE ATTACHED SIGN WITH ALL LETTERS TWENTY-FOUR (24) INCHES IN HEIGHT, ON APPLICATION FROM OLD COUNTRY BUFFET, LOCATED AT 3822 BELT LINE ROAD, PROVIDING FOR A REPEAL CLAUSE; PROVIDING FOR A PENALTY CLAUSE; AND PROVIDING FOR A SEVERABILITY CLAUSE.

BE IT ORDAINED BY THE CITY COUNCIL OF THE TOWN OF ADDISON, TEXAS:


SECTION 1. In accordance with Section 14-118 of the Sign Ordinance a meritorious exception is hereby granted to Old Country Buffet, located at 3822 Belt Line Road, to allow one attached sign with letters that are twenty-four (24) inches in height, in accordance with the drawings attached hereto and made a part hereof for all purposes.

SECTION 2. That all ordinances of the City in conflict with the provisions of this ordinance be, and the same are hereby repealed and all other ordinances of the City not in conflict with the provisions of this ordinance shall remain in full force and effect.

SECTION 3. That any person, firm, or corporation violating any of the provisions or terms of this ordinance shall be subject to a fine not to exceed the sum of Two Hundred Dollars (\$200.00) for each offense and that each day such violation shall continue to exist shall constitute a separate offense.

SECTION 4. That should any paragraph, sentence, subdivision, clause, phrase or section of this ordinance be adjudged or held to be unconstitutional, illegal or invalid, the same shall not affect the validity of this ordinance as a whole or any part or provisions thereof other than the part so decided to be invalid, illegal or unconstitutional, and shall not affect the validity of this ordinance as a whole.

DULY PASSED BY THE CITY COUNCIL OF THE TOWN OF ADDISON, TEXAS, on this the 10th day of May, 1994.

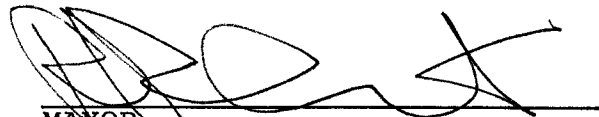
MAYOR

ATTEST:


CITY SECRETARY

CASE NO. ME 94-08


APPROVED AS TO FORM:


CODE INSPECTOR


Published
5/26/94

...



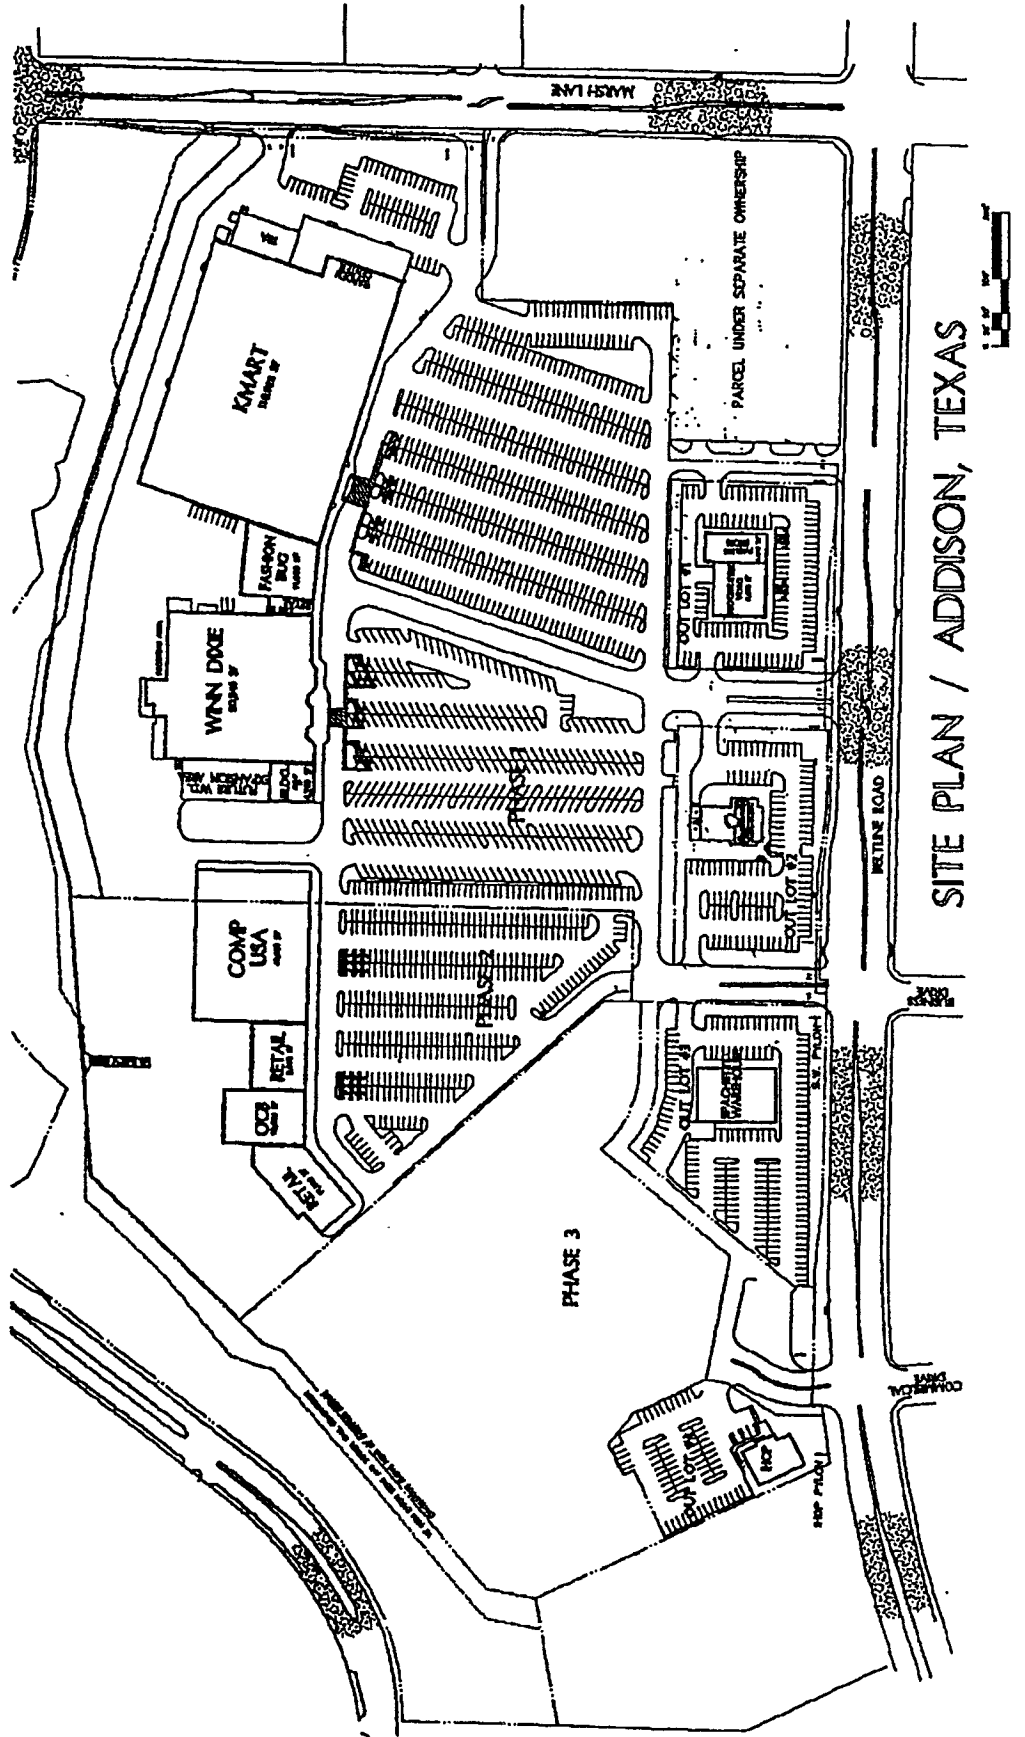


SITE PLAN / ADDISON, TEXAS

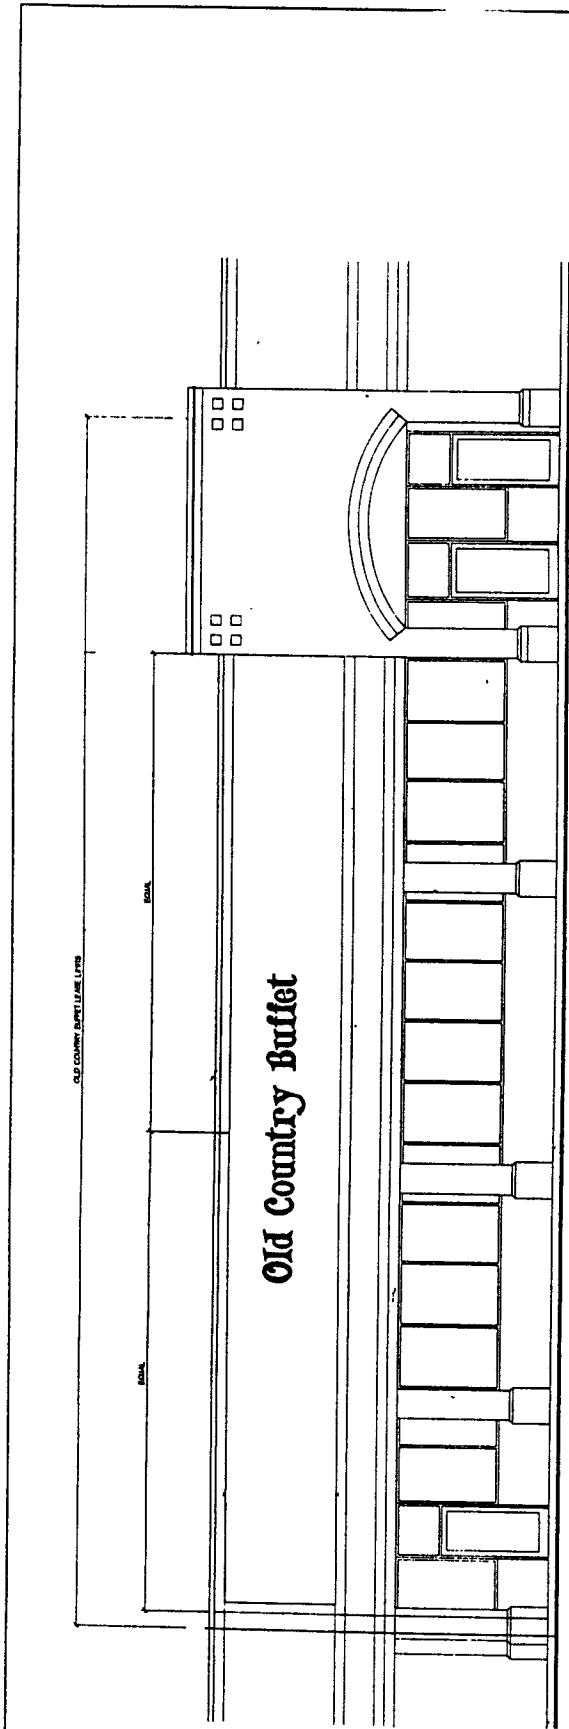

FRONT ELEVATION
1/8" = 1'-0"

INDIVIDUAL LIT LETTER SECTION

- 1) .050 AL. BACK
- 2) .040 AL. DK. BRONZE RETURN
- 3) GOLD TRIM CAP
- 4) #288 RED ACRYLIC FACE
- 5) RED NEON TUBE
- 6) PK HOUSING
- 7) METAL CONDUIT W/ GTD WIRE
- 8) TRANS. BOX
- 9) 30 MA TRANSFORMER
- 10) 120 VOLT SERVICE (BY OTHERS)

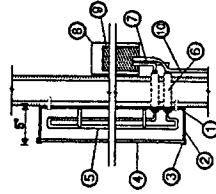

54.89 sq. ft.

20'-6"
Old Country Buffet
24"

094-031

FINAL ELECTRICAL CONNECTION TO WITHIN
TEN FEET BY SIGN CONTRACTOR

THIS DRAWING IS THE PROPERTY OF
schadtracy signs
1610 E. CLIFF RD.
BURNSVILLE, MN 55337
PHONE / 612-894-2421
FAX / 612-894-2748

323 MINNESOTA AVE. N.
ORONO, MN 55960
PHONE / 707-367-2631
FAX / 507-367-2637

CUSTOMER APPROVAL & DATE
[Signature] 4-22-94

SCALE
3/8" = 1'-0"
DRAWN BY
J. FOPP

SALESREP-
D. WOLDEBT
DATE
4/18/94

CITY
ADDISON
STATE
TEXAS

PROJECT
ADDISON/COR
ADDRESS