

ORDINANCE NO. 094-053

AN ORDINANCE OF THE TOWN OF ADDISON, TEXAS, AMENDING CHAPTER 14, SIGNS, OF THE CODE OF ORDINANCES, SO AS TO GRANT A MERITORIOUS EXCEPTION TO THE CITY'S SIGN ORDINANCE TO ALLOW ONE ATTACHED SIGN WITH LETTERS TWENTY-TWO (22) INCHES IN HEIGHT AND TWENTY-EIGHT (28) INCHES IN HEIGHT, ON APPLICATION FROM OLD COUNTRY BUFFET, LOCATED AT 3822 BELT LINE ROAD, PROVIDING FOR A REPEAL CLAUSE; PROVIDING FOR A PENALTY CLAUSE; AND PROVIDING FOR A SEVERABILITY CLAUSE.

BE IT ORDAINED BY THE CITY COUNCIL OF THE TOWN OF ADDISON, TEXAS:

SECTION 1. In accordance with Section 14-118 of the Sign Ordinance a meritorious exception is hereby granted to Old Country Buffet, located at 3822 Belt Line Road, to allow one attached sign with letters that are twenty-two (22) inches in height and twenty-eight (28) inches in height, in accordance with the drawings attached hereto and made a part hereof for all purposes.

SECTION 2. That all ordinances of the City in conflict with the provisions of this ordinance be, and the same are hereby repealed and all other ordinances of the City not in conflict with the provisions of this ordinance shall remain in full force and effect. That this ordinance shall specifically repeal Ordinance 094-031, which was approved by the City Council on the 10th of May, 1994.


SECTION 3. That any person, firm, or corporation violating any of the provisions or terms of this ordinance shall be subject to a fine not to exceed the sum of Two Hundred Dollars (\$200.00) for each offense and that each day such violation shall continue to exist shall constitute a separate offense.

OFFICE OF THE CITY SECRETARY

ORDINANCE NO. 094-053

SECTION 4. That should any paragraph, sentence, subdivision, clause, phrase or section of this ordinance be adjudged or held to be unconstitutional, illegal or invalid, the same shall not affect the validity of this ordinance as a whole or any part or provisions thereof other than the part so decided to be invalid, illegal or unconstitutional, and shall not affect the validity of this ordinance as a whole.

DULY PASSED BY THE CITY COUNCIL OF THE TOWN OF ADDISON, TEXAS, on this the 9th day of August, 1994.

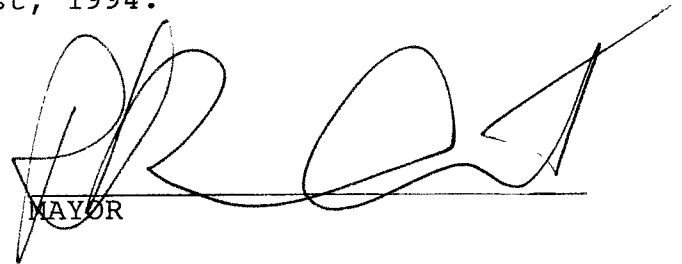

MAYOR

ATTEST:



CITY SECRETARY

CASE NO. ME 94-12


APPROVED AS TO FORM:



CODE INSPECTOR

Published
8/25/94



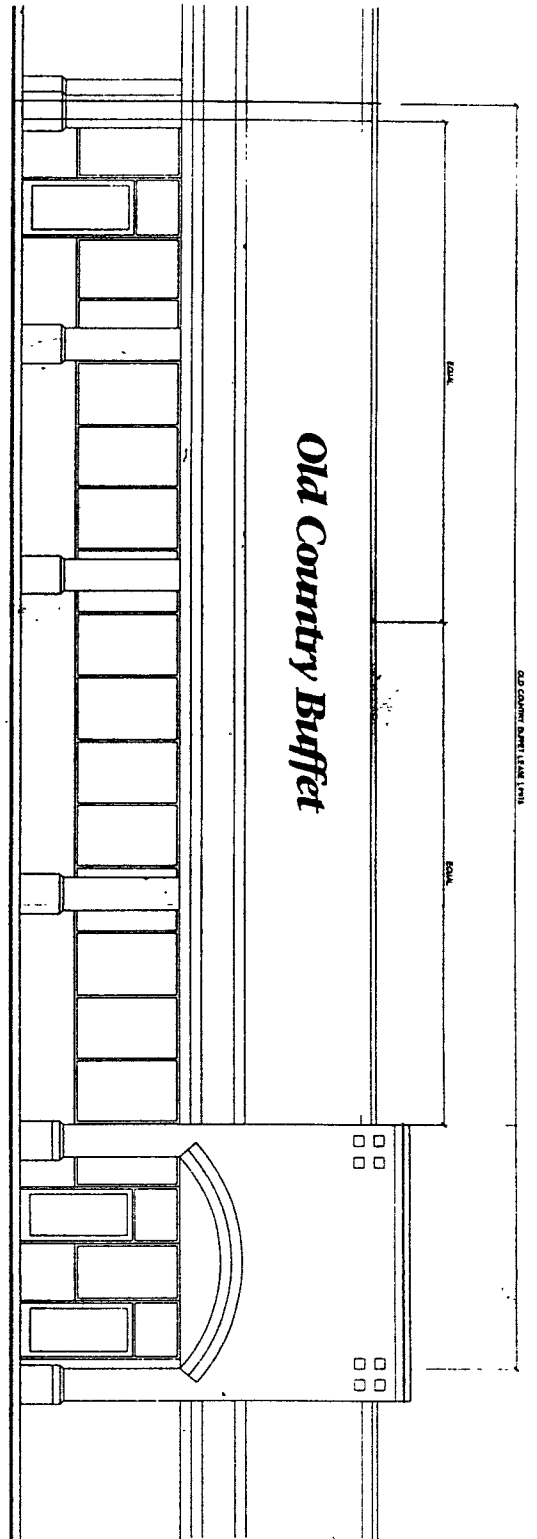


094-053

FRONT ELEVATION
1/8" = 1'-0"

24'-3"

22' **Old Country Buffet**

TOTAL SQUARE FOOTAGE = 54,57 SQ.FT.

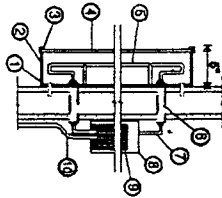

- 1) 850 ALUMINUM BACK
 - 2) 3/4" DK. BRONZE RETURN
 - 3) GOLD TRIM CAP
 - 4) #228 RED ACRYLIC FACE
 - 5) RED NEON TUBE
 - 6) PK HOUSING
 - 7) METAL CONDUIT W/ GTO WIRE
 - 8) TRANSFORMER BOX
 - 9) 30 MA TRANSFORMER
 - 10) 120 VOLT SERVICE
- FINAL ELECTRICAL CONNECTION TO WITHIN TEN FEET BY SIGN CONTRACTOR

PROJECT OLD COUNTRY BUFFET	CITY ADDISON	SALESREP. D WOLBERT	SCALE 3/8" = 1'-0"	CUSTOMER APPROVAL & DATE	325 MINNESOTA AVE. N. ORONOCO, MN 55960 PHONE / 507-357-2651 FAX / 507-357-2633
ADDRESS TEXAS	STATE TEXAS	DATE 7/6/94	DRAWN BY J KOPP		
THIS DRAWING IS THE PROPERTY OF			1610 E. CLIFF RD. BURNSVILLE, MN 55337 PHONE / 612-894-2421 FAX / 612-894-2748		

schadtracy signs