

ORDINANCE NO. 095-004

AN ORDINANCE OF THE TOWN OF ADDISON, TEXAS, AMENDING CHAPTER 14, SIGNS, OF THE CODE OF ORDINANCES, SO AS TO GRANT A MERITORIOUS EXCEPTION TO THE CITY'S SIGN ORDINANCE TO ALLOW TWO ATTACHED SIGNS WITH FOUR-FOOT LETTERS AND A TOTAL SQUARE FOOTAGE OF 146.67 SQUARE FEET, ON APPLICATION WITH TRIANGLE BOWL, LOCATED AT 3805 BELT LINE ROAD, PROVIDING FOR A REPEAL CLAUSE; PROVIDING FOR A PENALTY CLAUSE; AND PROVIDING FOR A SEVERABILITY CLAUSE.

BE IT ORDAINED BY THE CITY COUNCIL OF THE TOWN OF ADDISON, TEXAS:

SECTION 1. In accordance with Section 14-118 of the Sign Ordinance a meritorious exception is hereby granted to Triangle Bowl, located at 3805 Belt Line Road, to allow two attached signs, with four-foot letters and a total square footage of 146.67 square feet, in accordance with the drawings attached hereto and made a part hereof for all purposes.

SECTION 2. That all ordinances of the City in conflict with the provisions of this ordinance be, and the same are hereby repealed and all other ordinances of the City not in conflict with the provisions of this ordinance shall remain in full force and effect.

SECTION 3. That any person, firm, or corporation violating any of the provisions or terms of this ordinance shall be subject to a fine not to exceed the sum of Two Hundred Dollars (\$200.00) for each offense and that each day such violation shall continue to exist shall constitute a separate offense.

SECTION 4. That should any paragraph, sentence, subdivision, clause, phrase or section of this ordinance be adjudged or held to be unconstitutional, illegal or invalid, the same shall not affect the validity of this ordinance as a whole or any part or provisions thereof other than the part so decided to be invalid, illegal or unconstitutional, and shall not affect the validity of this ordinance as a whole.

DULY PASSED BY THE CITY COUNCIL OF THE TOWN OF ADDISON, TEXAS, on this the 24th day of January, 1995.



MAYOR

ATTEST:



C. MORAN  
CITY SECRETARY

CASE NO. ME95-01

APPROVED AS TO FORM:





LYNN O. CHANDLER  
CODE INSPECTOR

OFFICE OF THE CITY SECRETARY

ORDINANCE NO. 095-004

Published  
4/27/95

# FUN TOWN

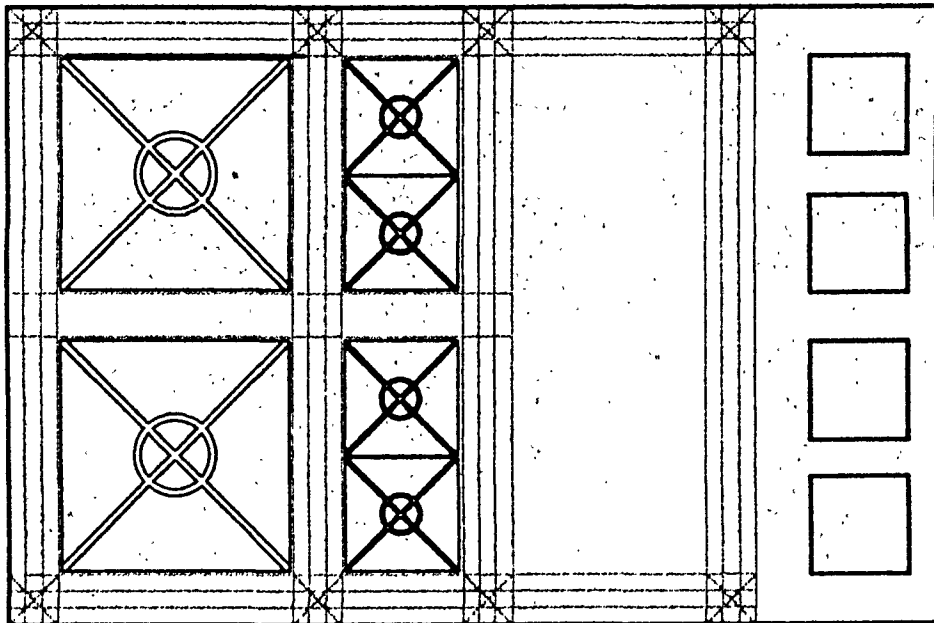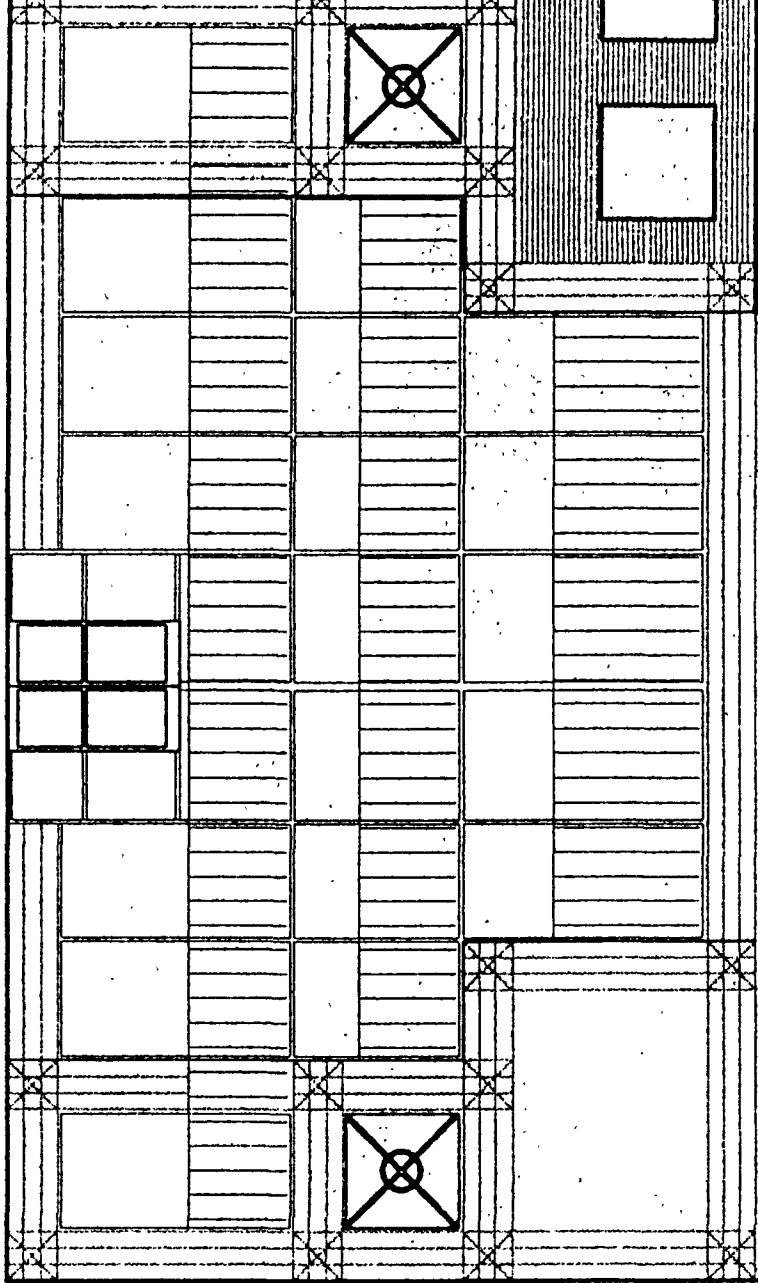


37'-4"

095-004

## 201 SOUTH ELEVATION

SCALE: 1/8"=1'-0"

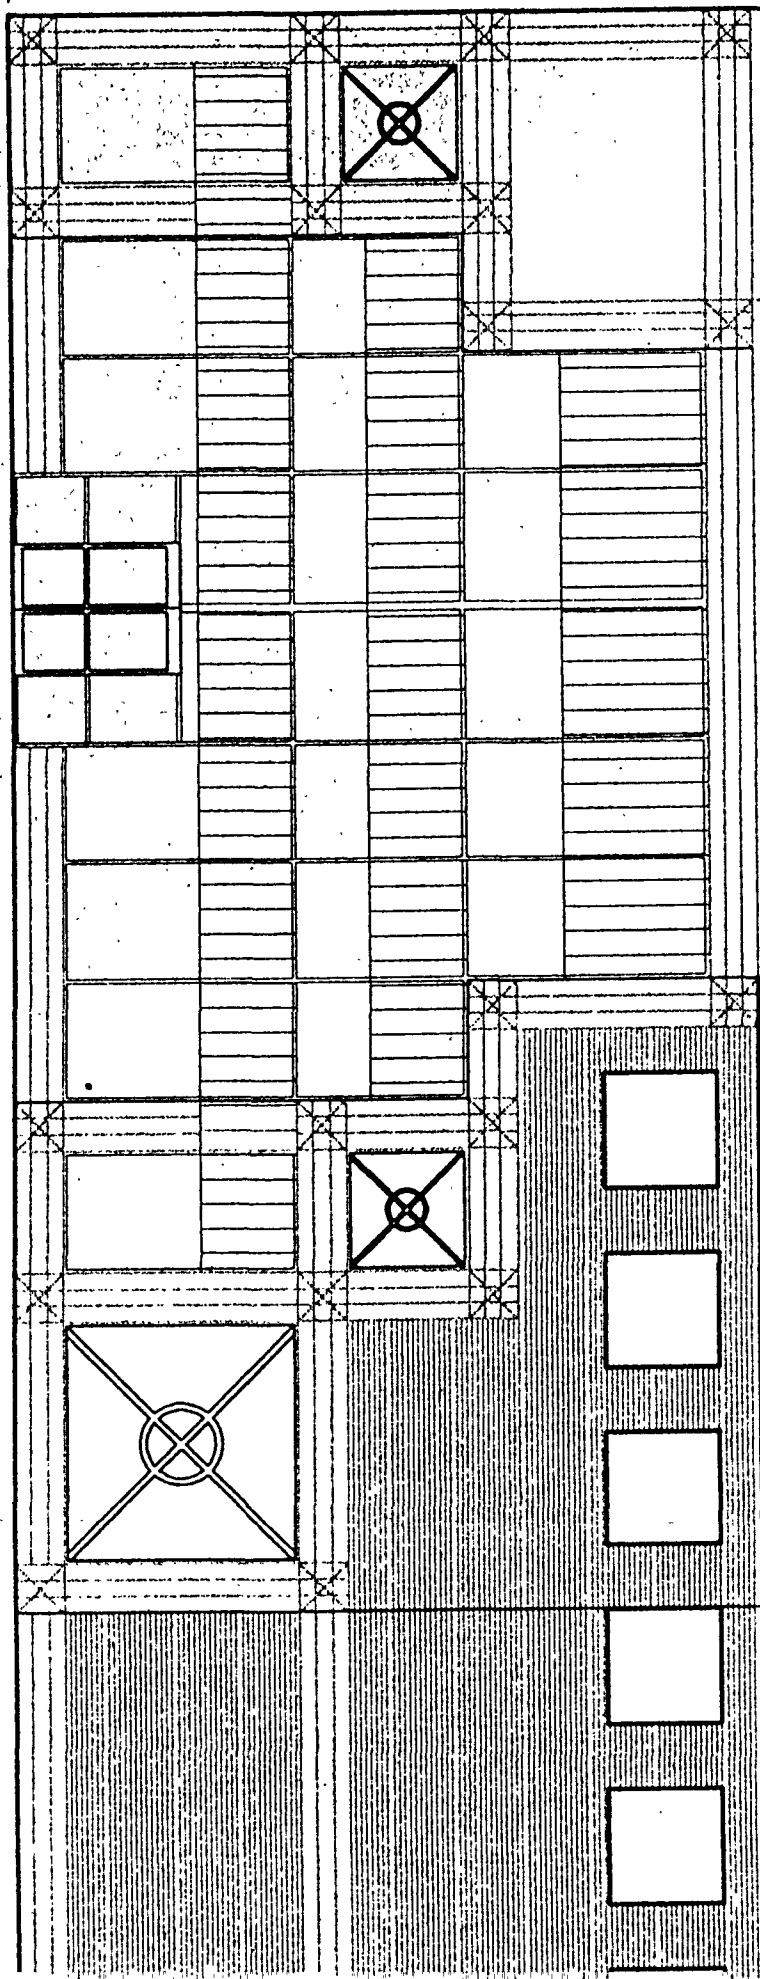

4'-7"

**FUN TOWN**

32'-0"

48' LETTERS

095-504

AVE.

FOUNTAIN SIGN

PROPERTY LINE



TRIANGLE BOWL

PROPERTY LINE

REALTY ROAD

25' BUILDING LINE

03 SIM

03

FOUNTAIN SIGN

CIAL DRIVE

03 EAST ELEVATION

SCALE: 1/8"=1'-0"

