

ORDINANCE NO. 000- 009

AN ORDINANCE OF THE TOWN OF ADDISON, TEXAS, AMENDING CHAPTER 14, SIGNS, OF THE CODE OF ORDINANCES, SO AS TO GRANT A MERITORIOUS EXCEPTION TO THE CITY'S SIGN ORDINANCE TO ALLOW AN ADDITIONAL ATTACHED SIGN, ON APPLICATION WITH WINGATE INN, LOCATED AT 4960 ARAPAHO ROAD, PROVIDING FOR SPECIAL CONDITIONS; PROVIDING FOR A REPEAL CLAUSE; PROVIDING FOR A PENALTY CLAUSE; AND PROVIDING FOR A SEVERABILITY CLAUSE.

BE IT ORDAINED BY THE CITY COUNCIL OF THE TOWN OF ADDISON, TEXAS:

SECTION 1. In accordance with Section 14-118 of the Sign Ordinance a meritorious exception is hereby granted to Wingate Inn located at 4960 Arapaho Road, to allow one additional attached sign, in accordance with the drawings attached hereto and made a part hereof for all purposes.

SECTION 2. That the Meritorious Exception is approved subject to the following special conditions:

-The applicant shall not be allowed any additional monument signs, pylon Signs, or any additional building signage, except for movement control signs.


SECTION 3. That all ordinances of the City in conflict with the provisions of this ordinance be, and the same are hereby repealed and all other ordinances of the City not in conflict with the provisions of this ordinance shall remain in full force and effect.

SECTION 4. That any person, firm, or corporation violating any of the provisions or terms of this ordinance shall be subject to a fine not to exceed the sum of Two Hundred Dollars (\$200.00) for each offense and that each day such violation shall continue to exist shall constitute a separate offense.

SECTION 5. That should any paragraph, sentence, subdivision, clause, phrase or section of this ordinance be adjudged or held to be unconstitutional, illegal or invalid, the same shall not affect the validity of this ordinance as a whole


or any part or provisions thereof other than the part so decided to be invalid, illegal or unconstitutional, and shall not affect the validity of this ordinance as a whole.

DULY PASSED BY THE CITY COUNCIL OF THE TOWN OF ADDISON,
TEXAS, on this the 14th day of March, 2000.

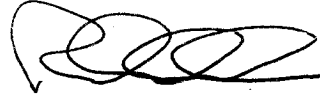

MAYOR

ATTEST:

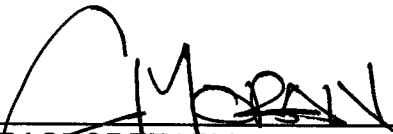

CITY SECRETARY


CASE NO. ME2000-01

APPROVED AS TO FORM:



BUILDING OFFICIAL

PUBLISHED ON: _____

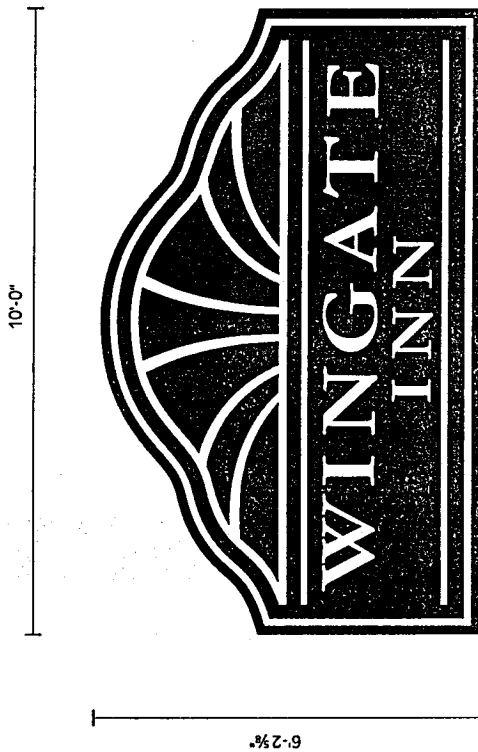

S/F ELEVATION


(A B)

1/2" = 1'-0"

(2) REQ'D

SIGN SPECIFICATIONS A B C D

- .063 ALUMINUM FAB. S/F CABINET (1/2" DEEP) PAINTED TO MATCH PMS 3435C DK. GREEN - INTERNALLY ILLUM. WITH 800 MA LAMPS
- 3M PANAFLEX FACES WITH FIRST SURFACE VINYL GRAPHICS
- 3630-76 HOLLY GREEN BACKGROUND - WHITE COPY AND LOGO
- 3650-131 GOLD BORDER AND ACCENT LINES
- CLIP-MOUNT TO FASCIA

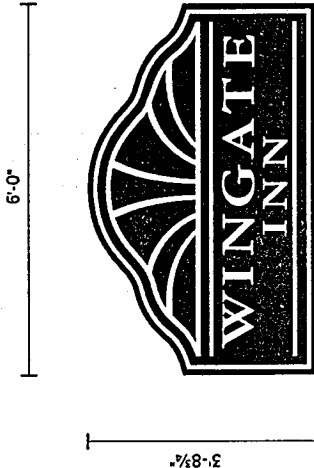

S/F ELEVATION

(C D)

1/2" = 1'-0"

(2) REQ'D

CUSTOMER TO APPROVE 3M VINYL COLORS NOTED PRIOR TO MANUFACTURING


DISTRIBUTION OF PRINTS		BILL OF MATERIALS		REVISIONS	
MASTER	<input type="checkbox"/>				
FILE	<input type="checkbox"/>				
CALL	<input type="checkbox"/>				
STOCK RM	<input type="checkbox"/>				
CUSTOM	<input type="checkbox"/>				
ALUMINUM	<input type="checkbox"/>				
CHIL. LTR.	<input type="checkbox"/>				
ASSEMBLY	<input type="checkbox"/>				
ASSEMBLY	<input type="checkbox"/>				
TOTAL	<input type="checkbox"/>				

APPROVED BY	DATE
SALES	
ART DEPT.	
ESTIMATING	
ENGINEERING	
CLIENT	
LANDLORD	



3201 MANORS WAY DALLAS, TX 75235 714-902-2000
 13105 VALLINAT SAN ANTONIO, TX 78216 210-349-3924
 7400 VIEVA WAY SUITE 2004 OCEANSIDE, CA 92054 951-511-6888
 760-967-7033
 THIS DESIGN IS THE PROPERTY OF CHANDLER SIGNS, INC. ALL RIGHTS TO THIS USE REPRODUCTION ARE RESERVED BY CHANDLER SIGNS, INC. DALLAS, TEXAS

DESIGN #	00-0486	WK ORDER #	
CLIENT	WINGATE INN		
ADDRESS:	4960 ARAPAHO RD		
CITY / STATE	ADDISON, TEXAS		
SALES REP.	BS	DATE:	3-7-00
DESIGNER	SDM	SHEET	3 OF 5

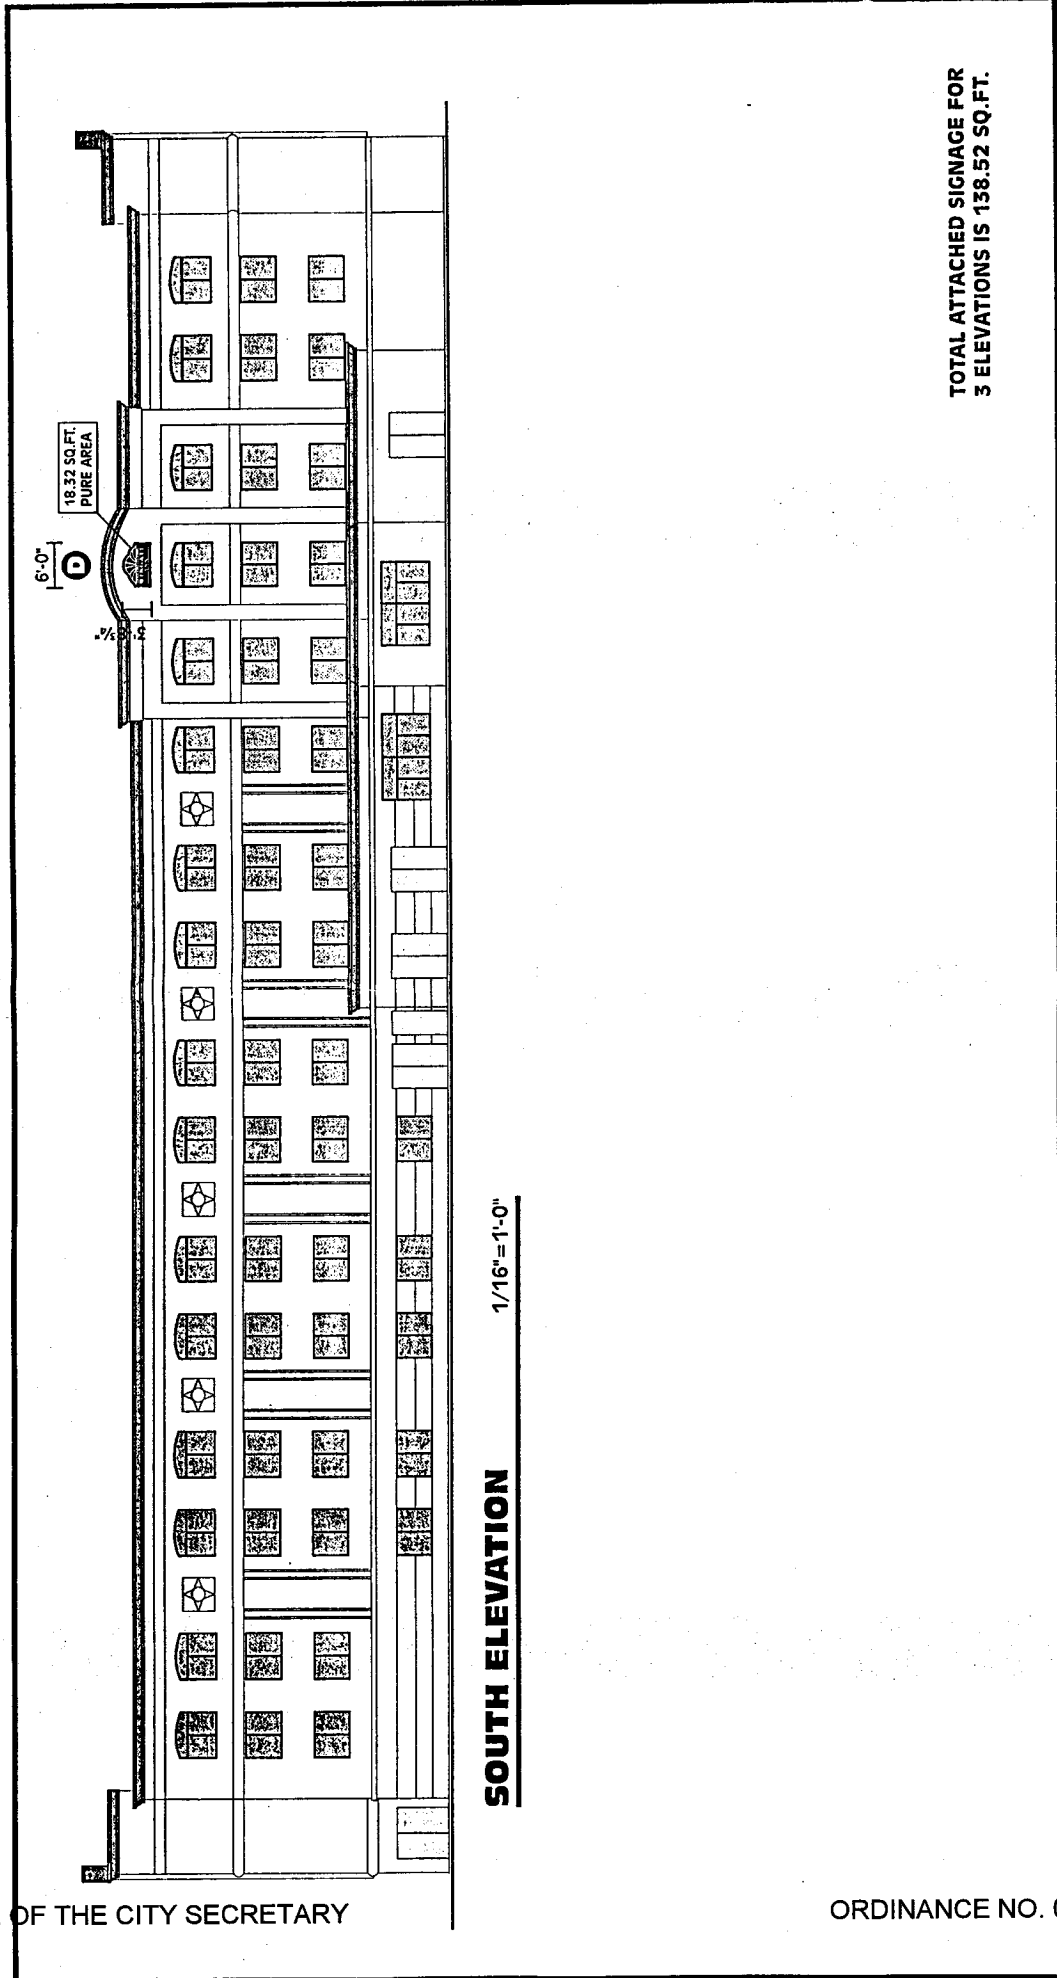

SOUTH ELEVATION

1/16" = 1'-0"

TOTAL ATTACHED SIGNAGE FOR
3 ELEVATIONS IS 138.52 SQ.FT.

DESIGN # 00-0486	WK ORDER #
CLIENT WINGATE INN	
ADDRESS: 4960 ARAPAHO RD	
CITY/STATE ADDISON, TEXAS	
SALES REP. BS	DATE: 3-7-00
DESIGNER SDM	SHEET 2 OF 5


3201 MANOR WAY DALLAS, TX 75235 214-902-2000 FAX 214-902-2044
 12106 VALLIANT SAN ANTONIO, TX 78216 210-349-3804 FAX 210-349-8774
 2420 VISTA WAY SUITE 200H OCCESIDE, CA 92051 760-431-5989 FAX 760-967-7033

THIS DESIGN IS THE PROPERTY OF CHANDLER SIGNS, INC. ALL RIGHTS TO USE OR REPRODUCE ARE RESERVED BY CHANDLER SIGNS, INC., DALLAS, TEXAS



APPROVED BY	DATE
SALES	
ART DEPT.	
ESTIMATING	
ENGINEERING	
CLIENT	
LANDLORD	

BILL OF MATERIALS		REVISIONS	
MASTER	<input type="checkbox"/>		
FILE	<input type="checkbox"/>		
ELECTRONIC	<input type="checkbox"/>		
CUSTOM	<input type="checkbox"/>		
ASSEMBLY	<input type="checkbox"/>		
ASSEMBLY	<input type="checkbox"/>		
TOTAL			

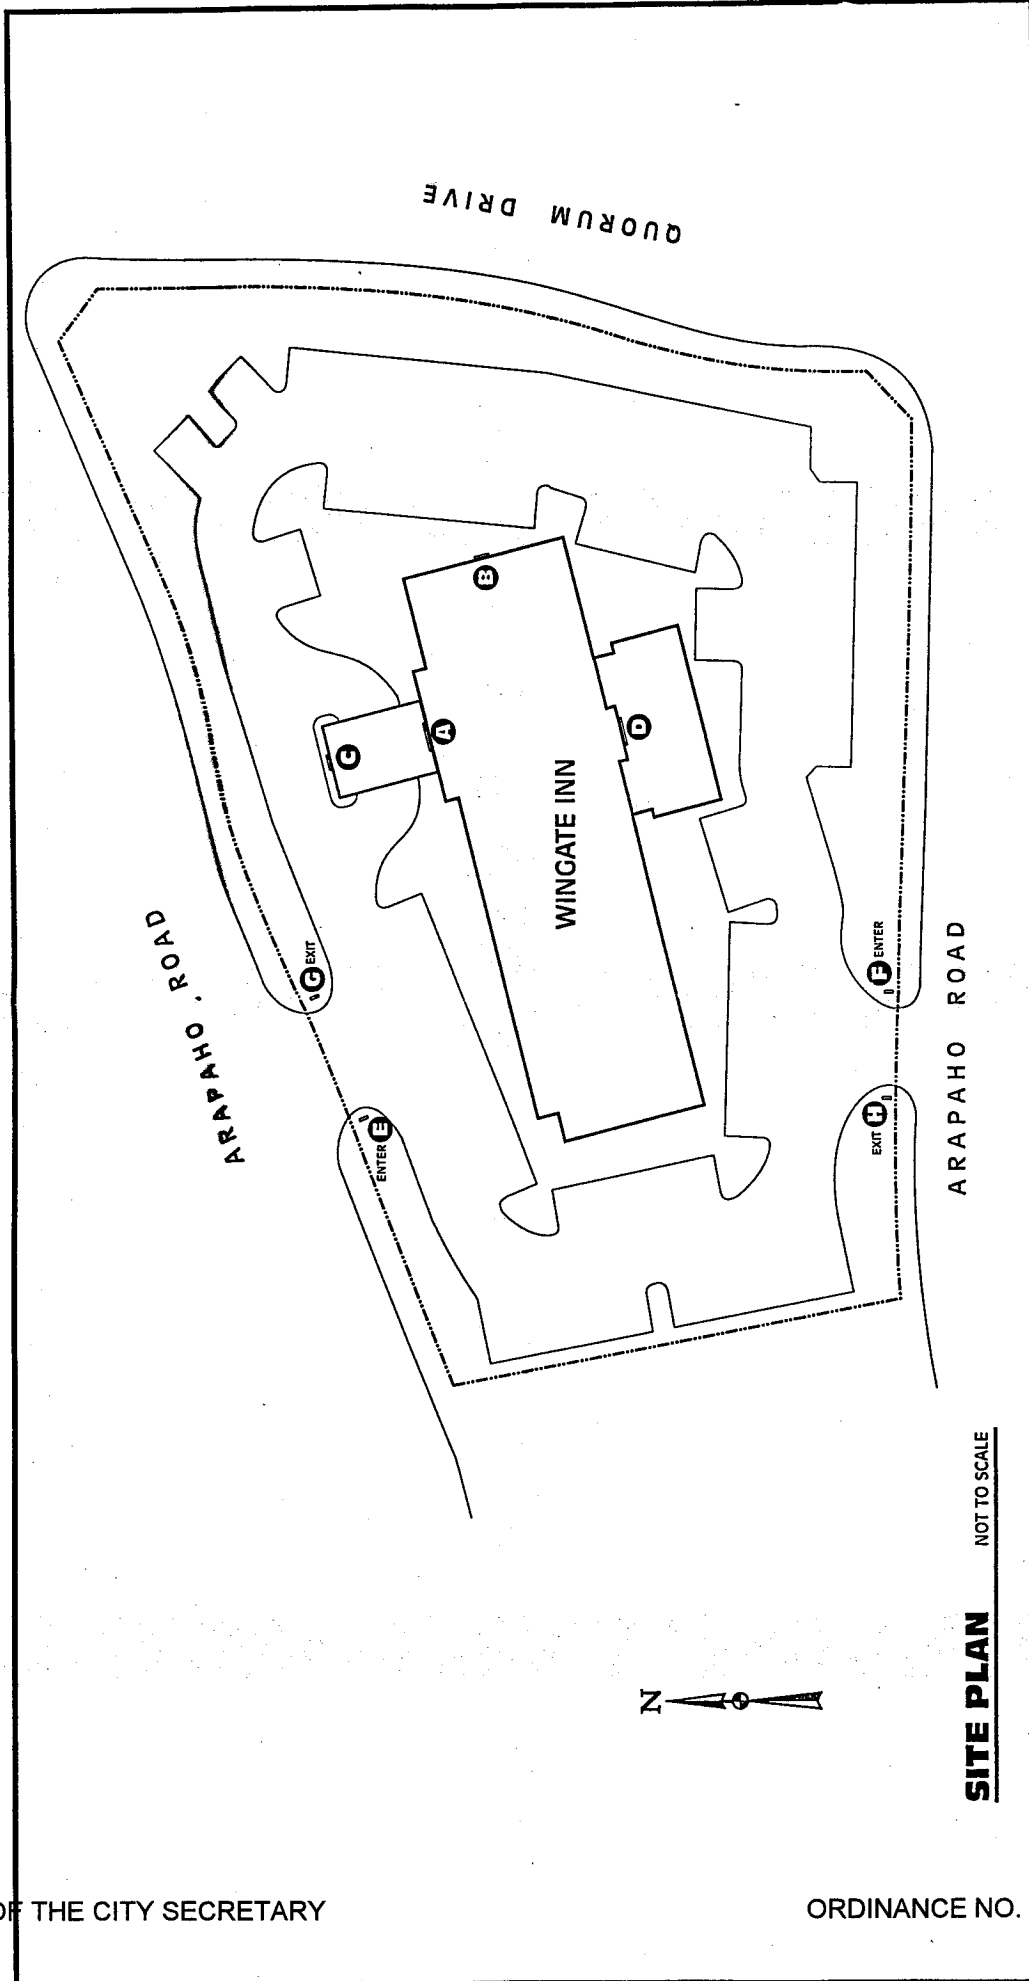

SITE PLAN NOT TO SCALE

DESIGN # 00-0486	WK ORDER #
CLIENT WINGATE INN	
ADDRESS: 4960 ARAPAHO RD	
CITY / STATE ADDISON, TEXAS	
SALES REP. BS	DATE: 3-7-00
DESIGNER SDM	SHEET 5 OF 5

3201 MANOR WAY
DALLAS, TX 75235
214-902-2000
FAX 214-902-2004

12106 VALLIANT
SAN ANTONIO, TX 78216
FAX 210-349-8724

2420 VISTA WAY
SUITE 2006
OCEANSIDE, CA 92054

760-431-5989
FAX 760-967-7033


THIS DESIGN IS THE PROPERTY OF CHANDLER SIGNS, INC.
ALL RIGHTS TO ITS USE FOR REPRODUCTION ARE
RESERVED BY CHANDLER SIGNS, INC. DALLAS TEXAS



APPROVED BY	DATE
SALES	
ART DEPT.	
ESTIMATING	
ENGINEERING	
CLIENT	
LANDLORD	

DISTRIBUTION OF PRINTS	BILL OF MATERIALS	REVISIONS
<input type="checkbox"/> FILE <input type="checkbox"/> CAD <input type="checkbox"/> CAM <input type="checkbox"/> AWING <input type="checkbox"/> STOCK RM <input type="checkbox"/> PAINT <input type="checkbox"/> VINYL <input type="checkbox"/> HEAT TRANS. <input type="checkbox"/> CUSTOM <input type="checkbox"/> ALUMINUM <input type="checkbox"/> BEEN <input type="checkbox"/> LETTER <input type="checkbox"/> ASSEMBLY <input type="checkbox"/> TOTAL		

.063 ALUM. FAB. D/F DIRECTIONAL CABINET -
 PAINT FILLER DK. GREEN - PAINT RETAINERS GOLD
 800 MA ILLUMINATION
 FLAT POLYCARBONATE FACES WITH 2ND SURFACE
 GRAPHICS - DK. GREEN BKGD - WHITE COPY AND LOGO -
 GOLD ACCENT STRIPES
 2" SQ. ALUM. TUBE SUPPORT WITH .063 ALUMINUM
 SUPPORT COVER PAINTED DK. GREEN
 9" DIA. X 18" DEEP CONCRETE PIER FOUNDATION

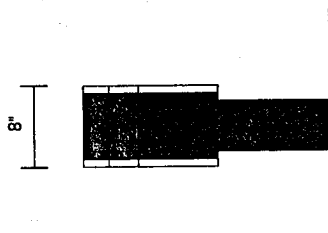


END VIEW

EXACT SPECIFICATIONS AND COLORS
 TO BE DETERMINED PER WINGATE INN
 SPECIFICATIONS - UL LABELS REQ'D

GO D/F ELEVATION 1 1/2" = 1'-0"
 (2) RECD

.063 ALUM. FAB. D/F DIRECTIONAL CABINET -
 PAINT FILLER DK. GREEN - PAINT RETAINERS GOLD
 800 MA ILLUMINATION
 FLAT POLYCARBONATE FACES WITH 2ND SURFACE
 GRAPHICS - DK. GREEN BKGD - WHITE COPY AND LOGO -
 GOLD ACCENT STRIPES
 2" SQ. ALUM. TUBE SUPPORT WITH .063 ALUMINUM
 SUPPORT COVER PAINTED DK. GREEN
 9" DIA. X 18" DEEP CONCRETE PIER FOUNDATION

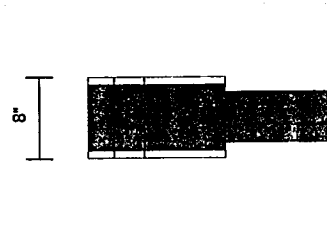

END VIEW

EXACT SPECIFICATIONS AND CLORS
 TO BE DETERMINED PER WINGATE INN
 SPECIFICATIONS - UL LABELS REQ'D

GO D/F ELEVATION 1 1/2" = 1'-0"
 (2) RECD

DESIGN # 00-0486	WK ORDER #
CLIENT WINGATE INN	
ADDRESS: 4960 ARAPAHO RD	
CITY / STATE ADDISON, TEXAS	
SALES REP: BS	DATE: 3-7-00
DESIGNER: SDM	SHEET 4 OF 5

3201 MANOR WAY
 DALLAS, TX 75235
 12106 VALLANT
 SAN ANTONIO, TX 78216
 2420 VISTA VILLY
 SUITE 200H
 OCEANSIDE, CA 92054

214-902-2000
 FAX 214-902-2044
 210-348-3804
 FAX 210-348-8724
 760-431-5989
 FAX 760-967-7033




Chandler Signs

THIS DEVICE IS THE PROPERTY OF CHANDLER SIGNS, INC.
 ALL RIGHTS TO THIS DEVICE FOR REPRODUCTION ARE
 RESERVED BY CHANDLER SIGNS, INC., DALLAS, TEXAS

APPROVED BY	DATE
SALES	
ART DEPT.	
ESTIMATING	
ENGINEERING	
CLIENT	
LANDLORD	


DISTRIBUTION OF PRINTS	BILL OF MATERIALS	REVISIONS
<input type="checkbox"/> MASTER <input type="checkbox"/> FILE <input type="checkbox"/> ELECTRIC <input type="checkbox"/> PLEX <input type="checkbox"/> SIGNAGE <input type="checkbox"/> ALUMINUM <input type="checkbox"/> CHNL LTR. <input type="checkbox"/> ASSEMBLY <input type="checkbox"/> CAD <input type="checkbox"/> CAM <input type="checkbox"/> CUTTING <input type="checkbox"/> DRILLING <input type="checkbox"/> FINISHING <input type="checkbox"/> MACHINING <input type="checkbox"/> NEON <input type="checkbox"/> SCREEN <input type="checkbox"/> LETTER <input type="checkbox"/> ASSEMBLY <input type="checkbox"/> TOTAL		

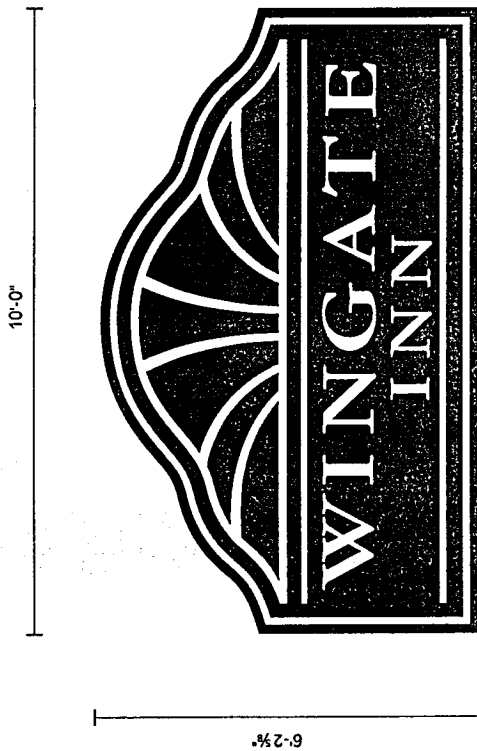

S/F ELEVATION

(2) REQ'D

1/2" = 1'-0"

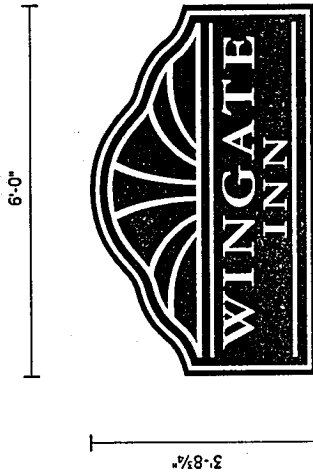

S/F ELEVATION

(2) REQ'D

1/2" = 1'-0"

SIGN SPECIFICATIONS A B C D

- 063 ALUMINUM FAB S/F CABINET (1 1/2" DEEP) PAINTED TO MATCH PMS 3435C DK. GREEN - INTERNALLY ILLUM. WITH 800 MA LAMPS
- 3M PANAFLEX FACES WITH FIRST SURFACE VINYL GRAPHICS
- 3630-76 HOLLY GREEN BACKGROUND - WHITE COPY AND LOGO
- 3650-131 GOLD BORDER AND ACCENT LINES
- CLIP-MOUNT TO FASCIA

CUSTOMER TO APPROVE 3M VINYL COLORS NOTED PRIOR TO MANUFACTURING

DISTRIBUTION OF PRINTS		BILL OF MATERIALS		REVISIONS	
MASTER	<input type="checkbox"/>				
ELECTRICAL	<input type="checkbox"/>				
FILE	<input type="checkbox"/>				
ALUMINUM	<input type="checkbox"/>				
STOCK RM	<input type="checkbox"/>				
CUSTOM	<input type="checkbox"/>				
ALUMINUM	<input type="checkbox"/>				
ASSEMBLY	<input type="checkbox"/>				
ASSEMBLY	<input type="checkbox"/>				
TOTAL	<input type="checkbox"/>				

APPROVED BY	DATE
SALES	
ART DEPT.	
ESTIMATING	
ENGINEERING	
CLIENT	
LANDLORD	



3201 MANOR WAY DALLAS, TX 75235 214-902-2000
 12106 VALLIANT SAN ANTONIO, TX 78216 210-349-8804
 2420 VISTA WAY SUITE 200H OCEANSIDE, CA 92051 760-431-5989
 THE DESIGN IS THE PROPERTY OF CHANDLER SIGNS, INC. RESERVED BY CHANDLER SIGNS, INC. DALLAS, TEXAS

DESIGN #	00-0486	WK ORDER #	
CLIENT	WINGATE INN		
ADDRESS:	4960 ARAPAHO RD		
CITY / STATE	ADDISON, TEXAS		
SALES REP.	BS	DATE:	3-7-00
DESIGNER	SDM	SHEET	3 OF 5

Published
5-26-00