

TOWN OF ADDISON, TEXAS
ORDINANCE NO. 010-048

AN ORDINANCE OF THE TOWN OF ADDISON, TEXAS, SO AS TO APPROVE A SPECIAL USE PERMIT FOR A RESTAURANT AND A SPECIAL USE PERMIT FOR THE SALE OF ALCOHOLIC BEVERAGES FOR ON-PREMISES CONSUMPTION, ON APPLICATION FROM THE SOCIAL HOUSE, LOCATED AT 5100 BELT LINE ROAD, SUITE 410,, AND BEING MORE PARTICULARLY DESCRIBED IN THE BODY OF THIS ORDINANCE; PROVIDING FOR SPECIAL CONDITIONS; PROVIDING FOR A PENALTY CLAUSE; PROVIDING FOR A NO SEVERABILITY CLAUSE; AND PROVIDING FOR A REPEAL CLAUSE.

WHEREAS, application was made to amend the Comprehensive Zoning Ordinance of the Town of Addison, Texas, by making application for the same with the Planning and Zoning Commission of the Town of Addison, Texas, as required by State Statutes and the zoning ordinance of the Town of Addison, Texas, and all the legal requirements, conditions and prerequisites having been complied with, the case having come before the City Council of Addison, Texas, after all legal notices, requirements, conditions and prerequisites having been complied with; and

WHEREAS, the City Council of the Town of Addison, Texas, does find that there is a public necessity for the zoning change, that the public demands it, that the public interest clearly requires the amendment, and it is in the best interest of the public at large, the citizens of the Town of Addison, Texas, and helps promote the general welfare and safety of this community, now, therefore,

BE IT RESOLVED BY THE CITY COUNCIL OF THE TOWN OF ADDISON, TEXAS:

SECTION 1. The Comprehensive Zoning Ordinance of the Town of Addison, Texas, as heretofore amended, be amended, by amending the zoning map of the Town of Addison, Texas, so as to grant a special use permit for a restaurant and a special use permit for the sale of alcoholic beverages for on-premises consumption for The Social House. Said special use permit shall be granted subject to the special conditions on the following described property, to-wit:

BEING a 1,500 square-foot portion of a lease space addressed as 5100 Belt Line Road, Suite 310, in a shopping center known as the Village on the Parkway, located on a tract of land out of the Allen Bledsoe Survey, Abstract No. 157, the G.W. Fisher Survey, Abstract No. 482 and the J. Pancoast Survey, Abstract No. 1146, City of Addison, Dallas County, Texas, and being more particularly described as follows:

BEGINNING at a point being the intersection of the east right-of-way line of Dallas Parkway and the south right-of-way line of Belt Line Road;

THENCE East along said south line, a distance of 241.34 feet to a point for a corner;

THENCE S 65°51'30" E, a distance of 54.24 feet to a point for corner;

THENCE N 48°03'00" E, a distance of 30.0 feet to a point for a corner, said point lying on the centerline of Noell Road;

THENCE S 41°57;00" E along said centerline, a distance of 741.67 feet to an angle point;

THENCE S 23°24'00" E continuing along said centerline, a distance of 907.45 feet to a point for corner;

THENCE S 85°31'25" W departing said centerline, a distance of 733.4 feet to an angle point;

THENCE N 85°30'06" W a distance of 882.99 feet to a point for a corner said point lying on the east right-of-way of Dallas Parkway;

THENCE Northeasterly along said east line being a circular curve to the right having a central angle of 34°35'34" and whose center bears S 88°39;35" E, 1256.93 feet, an arc distance of 759.25 feet to the point of reverse curve to the left having a central angle of 36°13'00" and a radius of 1014.93 feet;

THENCE Northeasterly along said curve and continuing along said east line, an arc distance of 641.54 feet to its point of tangency;

THENCE N 00°16'01" W, a distance of 65.52 feet to the POINT OF BEGINNING AND CONTAINING 33.976 acres of land more or less.

SECTION 2. That the Special Use Permit is granted subject to the following conditions:

1. That prior to the issuance of a Certificate of Occupancy, said property shall be improved in accordance with the floor plan and elevation

drawings, which are attached hereto and made a part hereof for all purposes.

2. That the Special Use Permit granted herein shall be limited to a restaurant only and to that particular area designated on the final site plan as outlined and encompassing a total area not to exceed 6,830 square feet.
3. No signs advertising the sale of alcoholic beverages shall be permitted other than those authorized under the Liquor Control Act of the State of Texas, and any sign ordinance of the Town of Addison Texas.
4. That the sale of alcoholic beverages under this special use permit shall be permitted in restaurants. Restaurants are hereby defined as establishments that receive at least sixty percent (60%) or their gross revenues from the sale of food.
5. Said establishment shall make available to the city or its agents, during reasonable hours its bookkeeping records for inspection, if required, by the city to insure that the conditions of Paragraph 4 are being met.
6. Any use of property considered as a nonconforming use under the Comprehensive Zoning Ordinance of the Town of Addison shall not be permitted to receive a license or permit for the sale of alcoholic beverages.
7. That if the property for which the special use permit is granted is not used for the purposes for which said permit was granted within one (1) year after the adoption of this ordinance, the City Council may authorize hearings to be held for the purposed of considering a change of zoning.
8. That if a license or permit to sell alcoholic beverages on property covered by this special use permit is revoked, terminated, or canceled by proper authorities, the City Council may authorize hearings to be held for the purpose for considering a change of zoning.
9. The applicant/operator shall not use any terms (such as "bar", "tavern", etc.) or graphic depictions which relate to alcoholic beverages in any exterior signs.
10. There shall be no live music allowed on the patios.

SECTION 2. That any person, firm, or corporation violating any of the provisions or terms of this ordinance shall be subject to the same penalty as provided for in the Comprehensive Zoning Ordinance of the city, as heretofore amended, and upon conviction shall be punished by a fine set in accordance with Chapter 1, General

Provisions, Section 1.10, General penalty for violations of Code; continuing violations, of the Code of Ordinances for the Town of Addison.

SECTION 3. It is the intention of the City Council that this ordinance be considered in its entirety, as one ordinance, and should any portion of this ordinance be held to be void or unconstitutional, then said ordinance shall be void in its entirety, and the City Council would not have adopted said ordinance if any part or portion of said ordinance should be held to be unconstitutional or void.

SECTION 4. That all ordinances of the City in conflict with the provisions of this ordinance be, and the same are hereby repealed and all other ordinances of the City not in conflict with the provisions of this ordinance shall remain in full force and effect. That this ordinance shall specifically repeal Ordinance

DULY PASSED BY THE CITY COUNCIL OF THE TOWN OF ADDISON, TEXAS, on this the 9th day of November, 2010


Mayor-Joe Chow

ATTEST:


City Secretary-Lea Dunn

CASE NO. 1612-SUP/The Social House

APPROVED AS TO FORM:


Director of Development Services
Carmen Moran

PUBLISHED ON: 1/9/2011

OFFICE OF THE CITY SECRETARY

ORDINANCE NO. 010-048

010-048

BELTLINE ROAD

SAKOWITZ DRIVE

MONTFORT DRIVE


MONTFORT DRIVE

DALLAS PARKWAY

DALLAS PARKWAY




Good Fohn & Farrell Architects

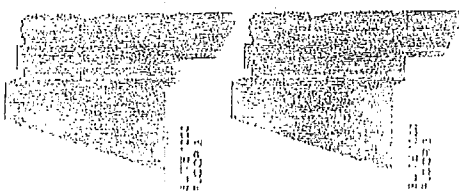


SEATING
 LOUNGE: 53
 GAME ROOM: 2
 DINING 1: 84
 DINING 2: 51
 OUTSIDE DINING AREA: 66
 OUTSIDE BAR AREA: 50
 TOTAL: 306



SOCIAL HOUSE 2
REVISED SCHEME
 ADDISON, TX
 SCALE: 3/32" = 1'-0"

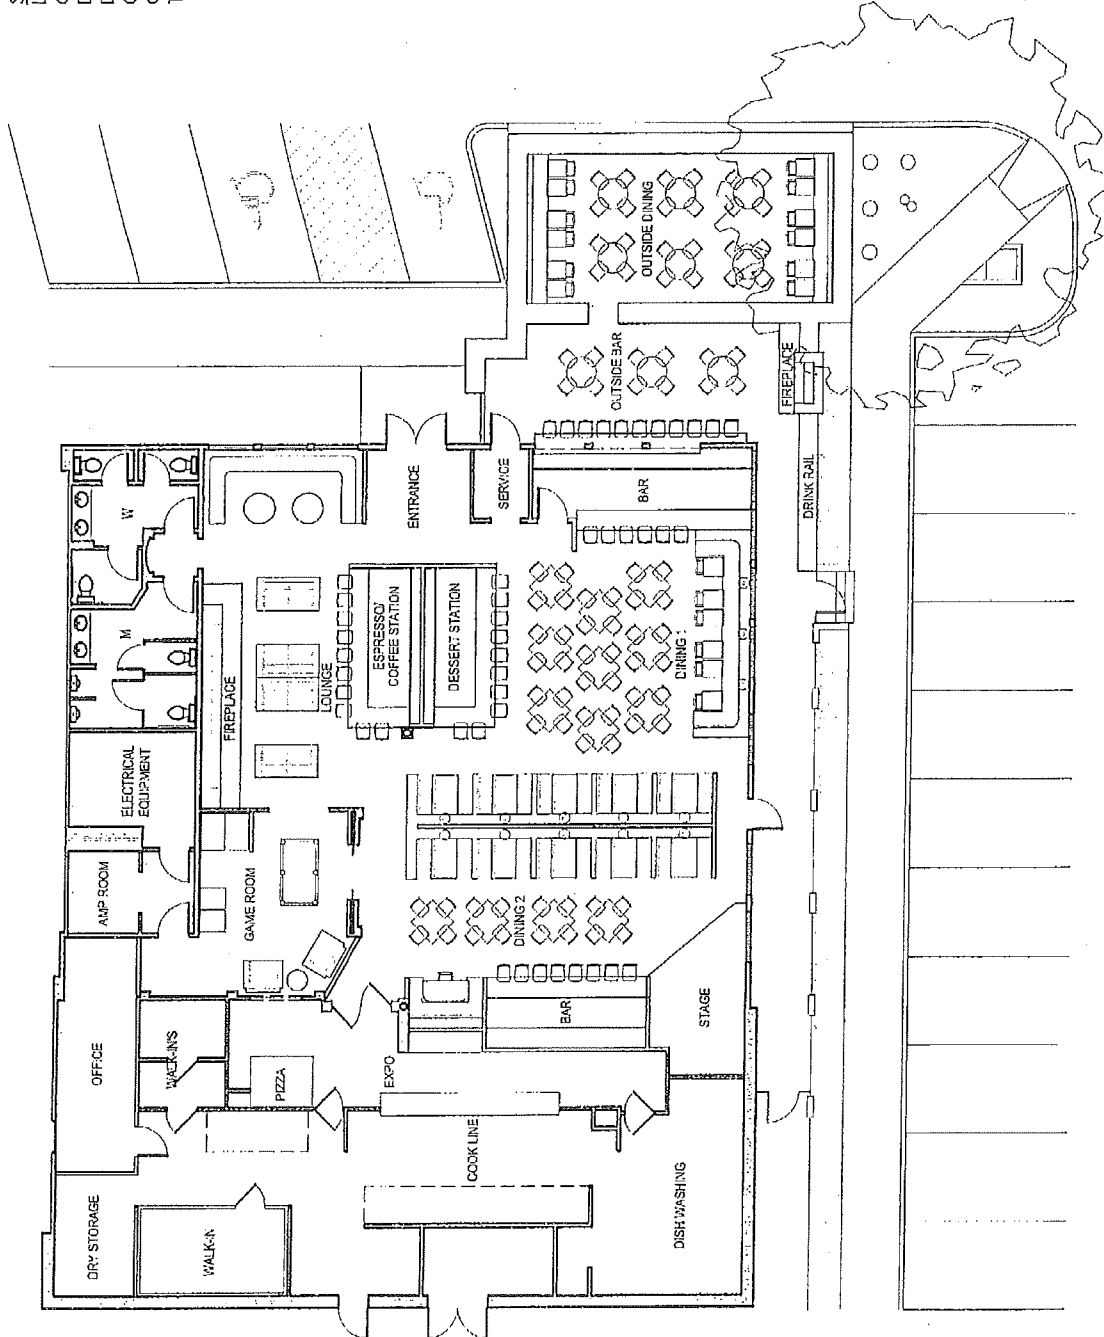


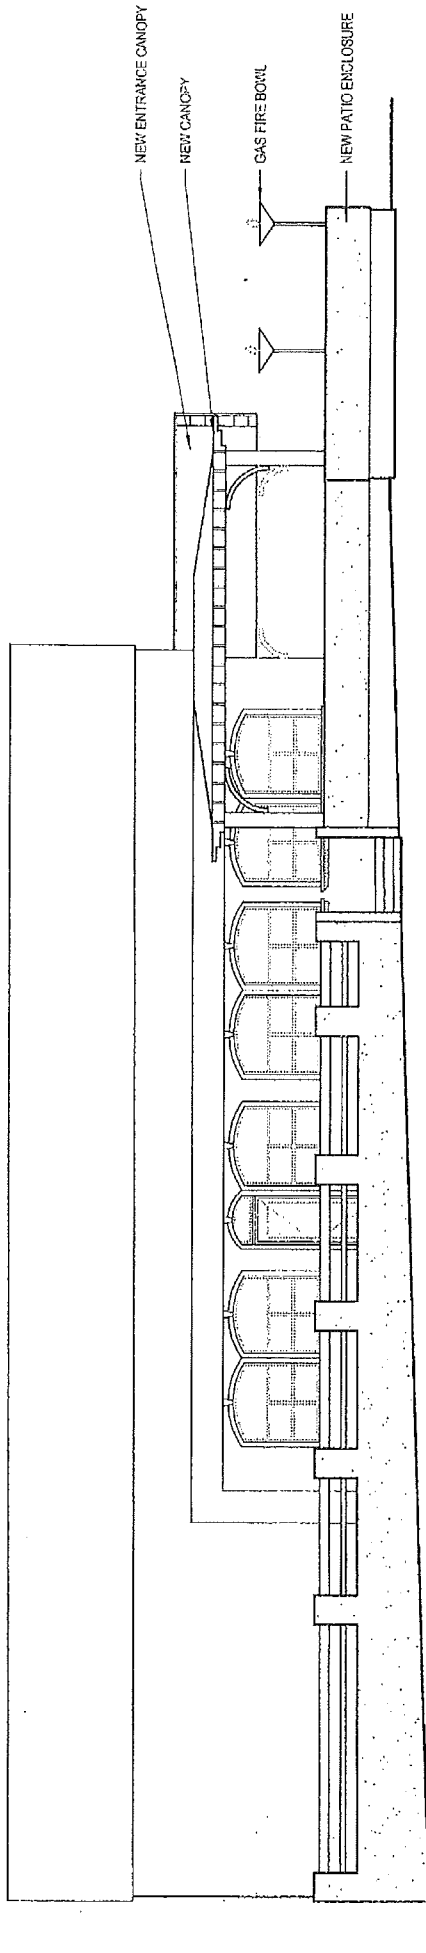

SOCIAL HOUSE 2
NORTH ELEVATION

ADDISON, TX
SCALE: 1/8" = 1'-0"



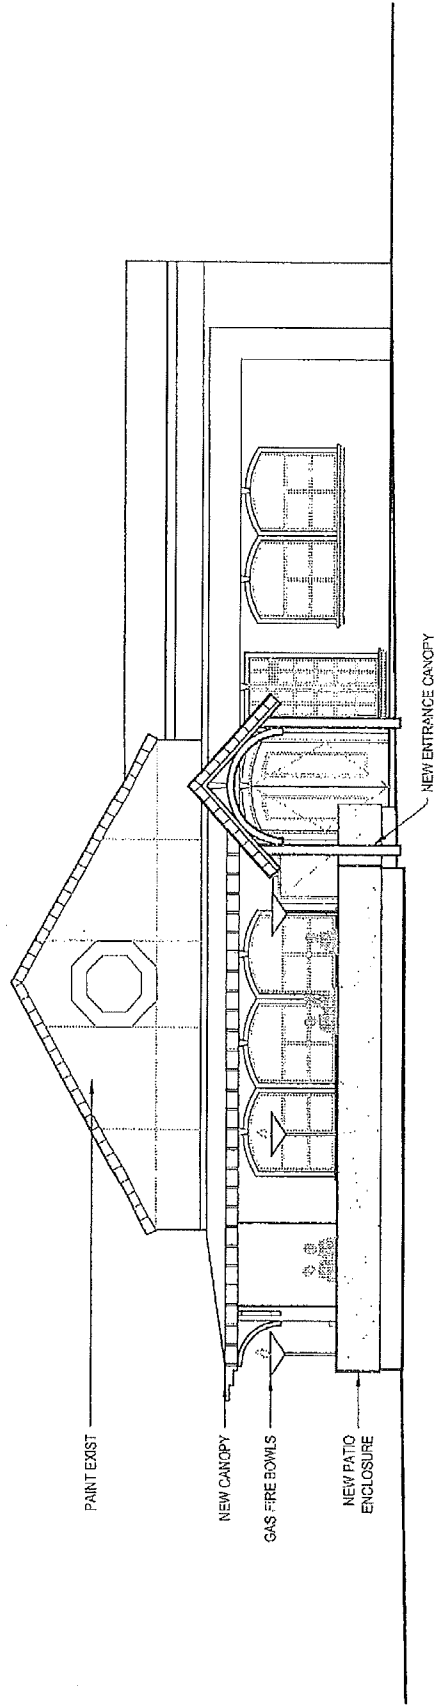

SOCIAL HOUSE 2
WEST ELEVATION
ADDISON, TX
SCALE: 1/8" = 1'-0"

