



01 EXISTING FOUNDATION PLAN
1/8"=1'-0"
\$2.00

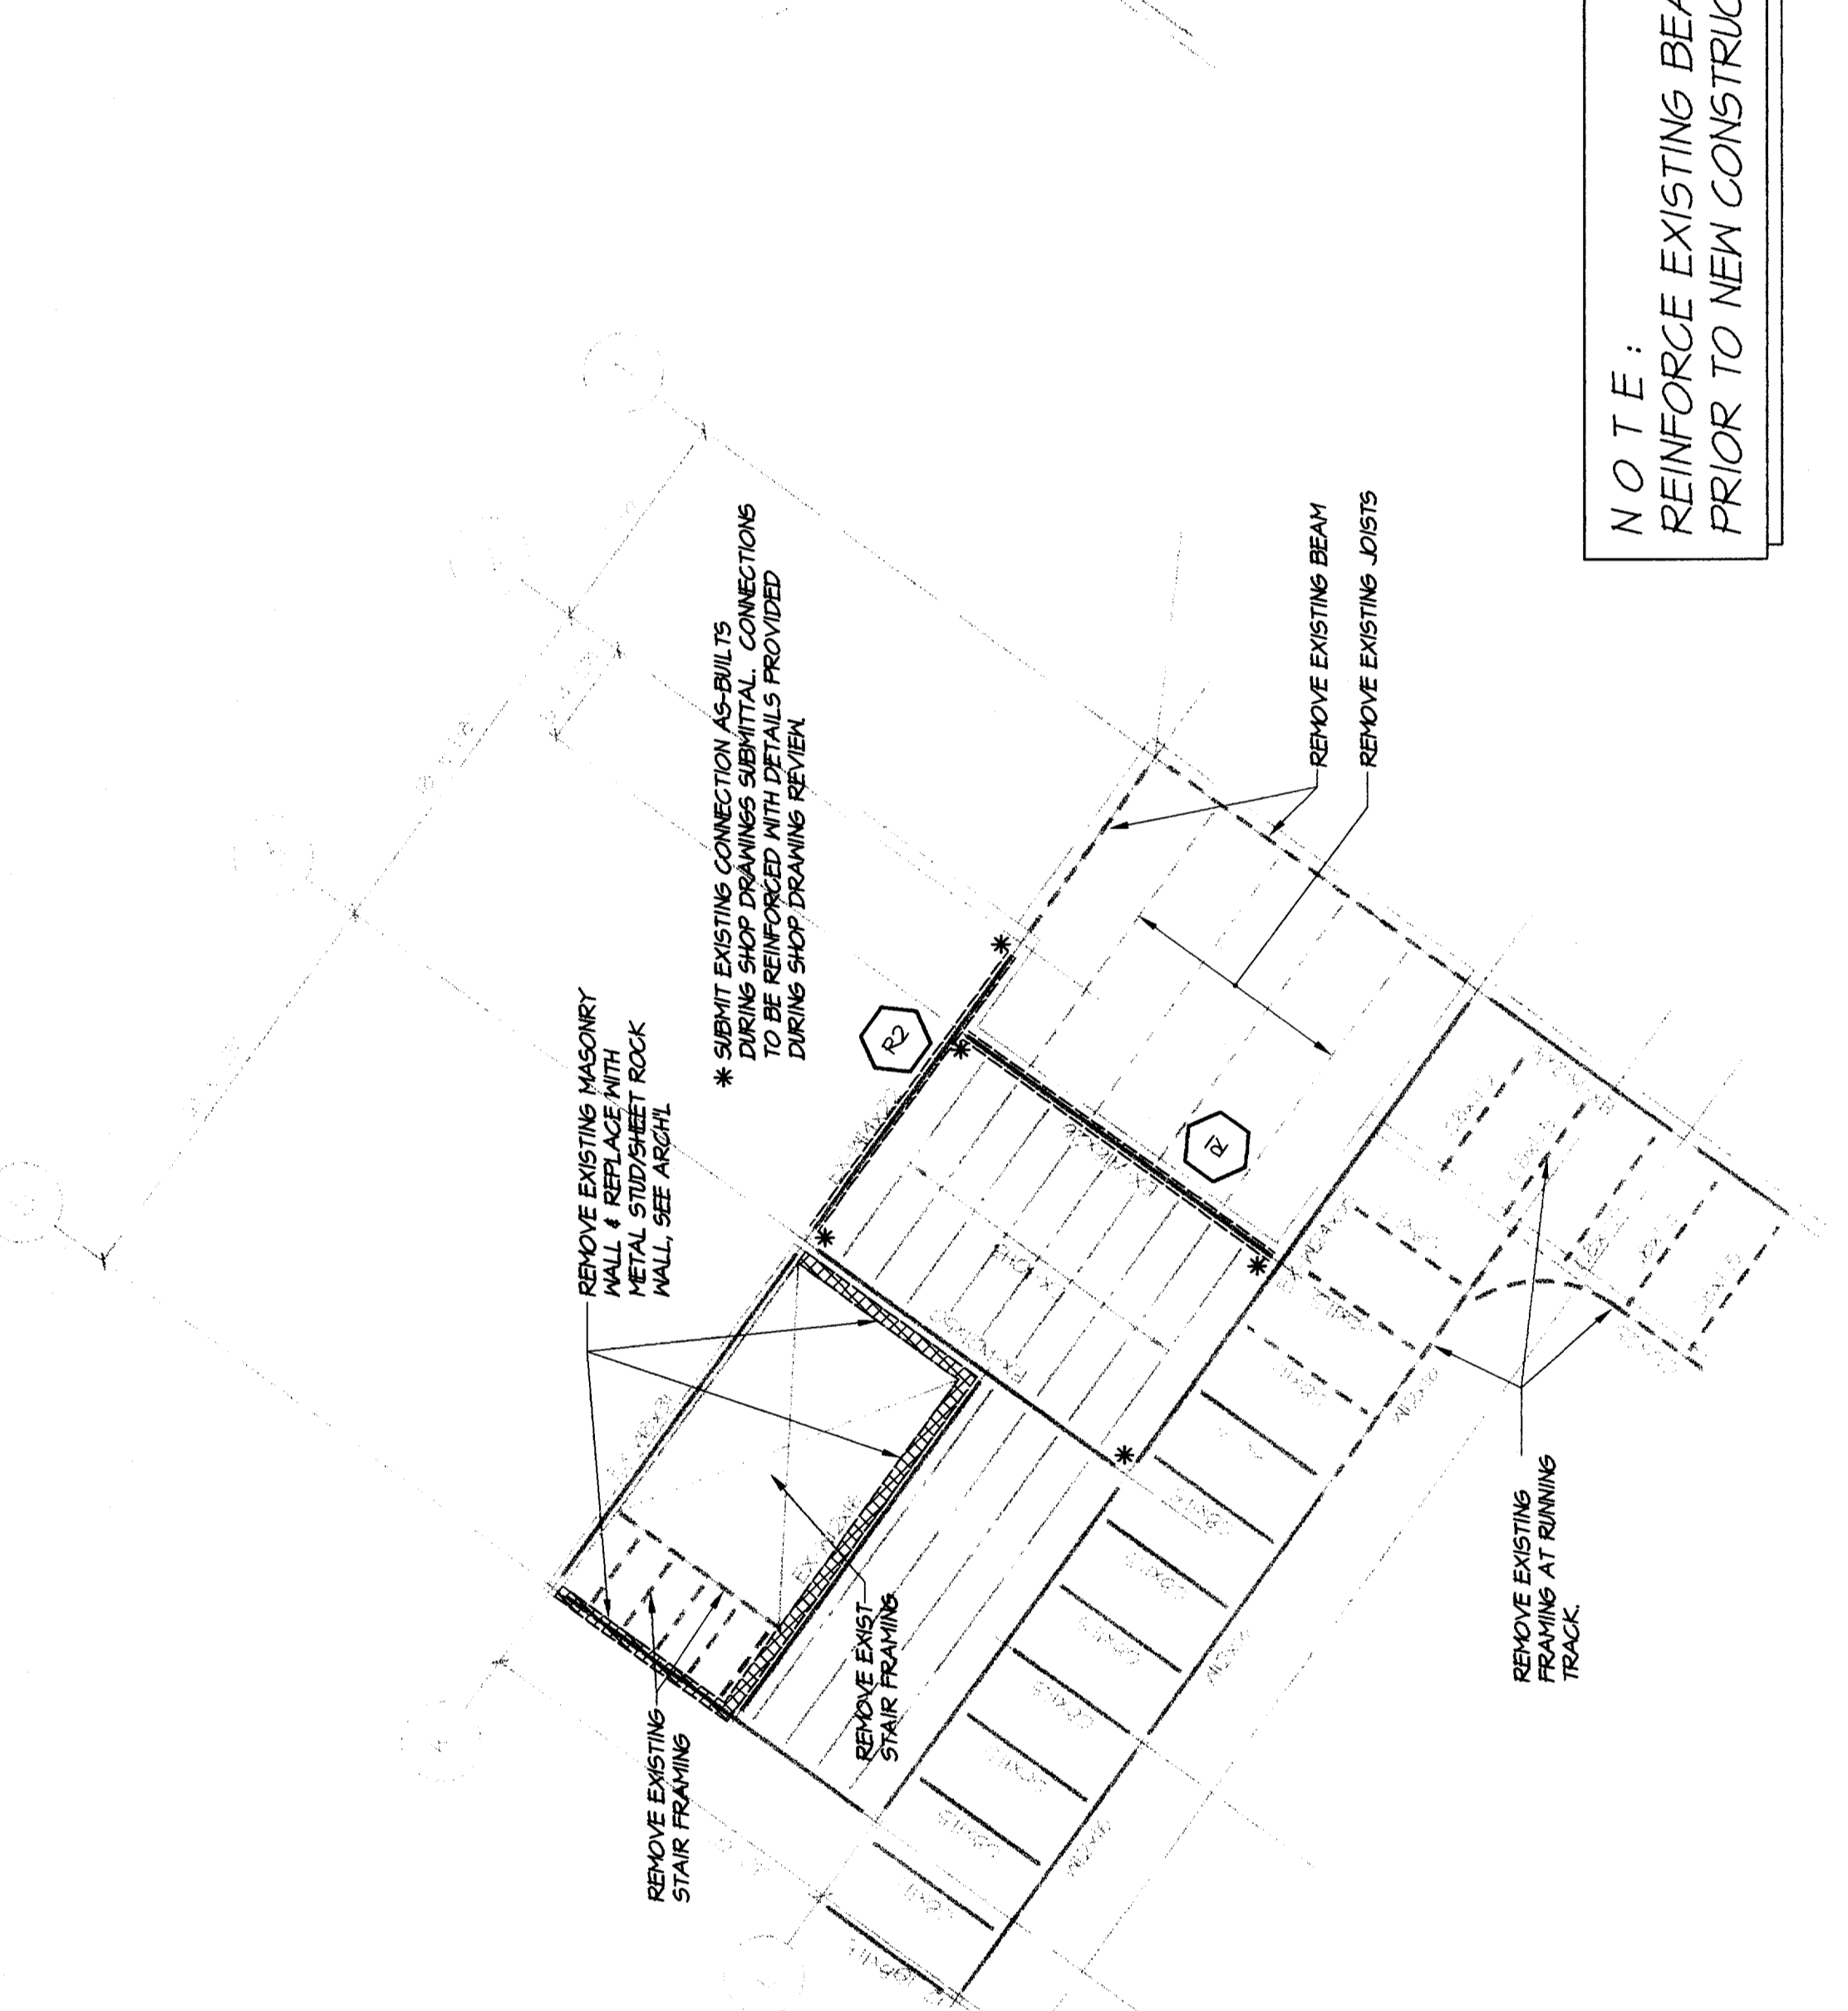

02 EXISTING SECOND FLOOR PLAN
1/8"=1'-0"
\$2.00

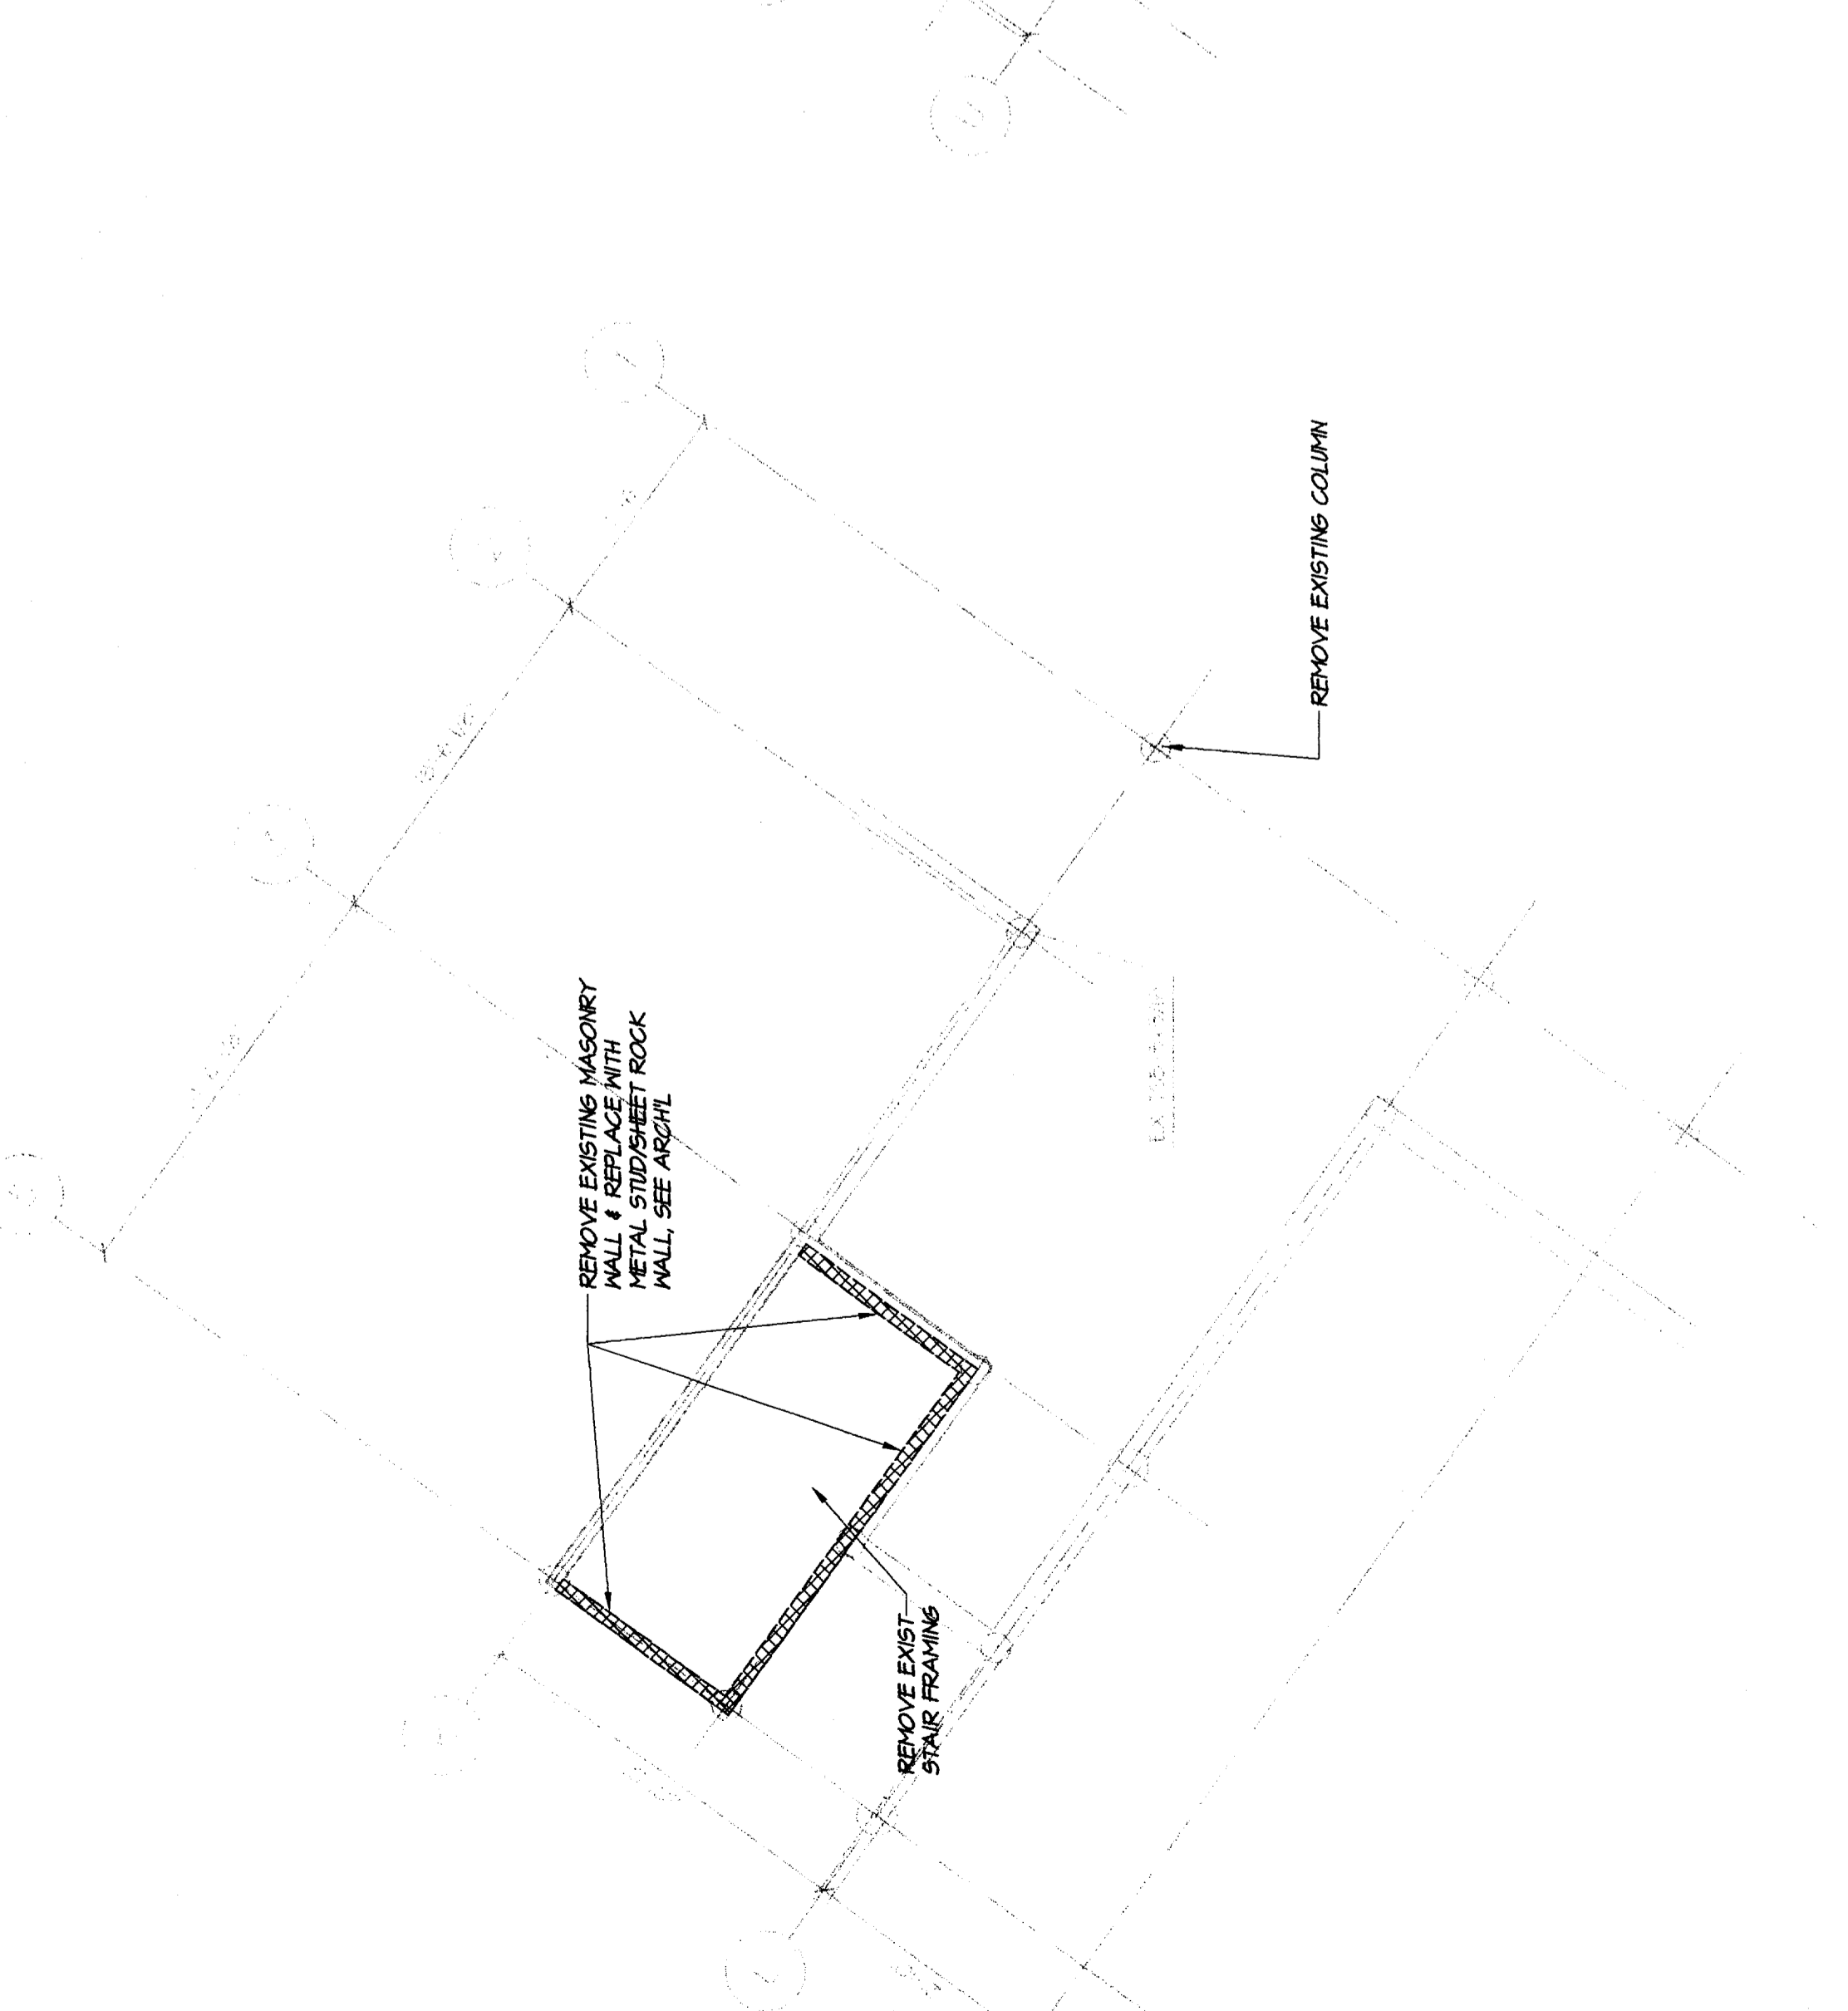


03 EXISTING ROOF FRAMING PLAN
1/8"=1'-0"
\$2.00

NOTE:
REINFORCE EXISTING BEAMS
PRIOR TO NEW CONSTRUCTION


* SUBMIT EXISTING CONNECTION AS-BUILTS
DURING SHOP DRAWINGS. SUBMITTAL CONNECTIONS
TO BE REINFORCED WITH DETAILS PROVIDED
DURING SHOP DRAWING REVIEW.

* SUBMIT EXISTING CONNECTION AS-BUILTS
DURING SHOP DRAWINGS. SUBMITTAL CONNECTIONS
TO BE REINFORCED WITH DETAILS PROVIDED
DURING SHOP DRAWING REVIEW.

04 EXISTING REINFORCING OF EXISTING BEAMS
1/8"=1'-0"
\$2.00

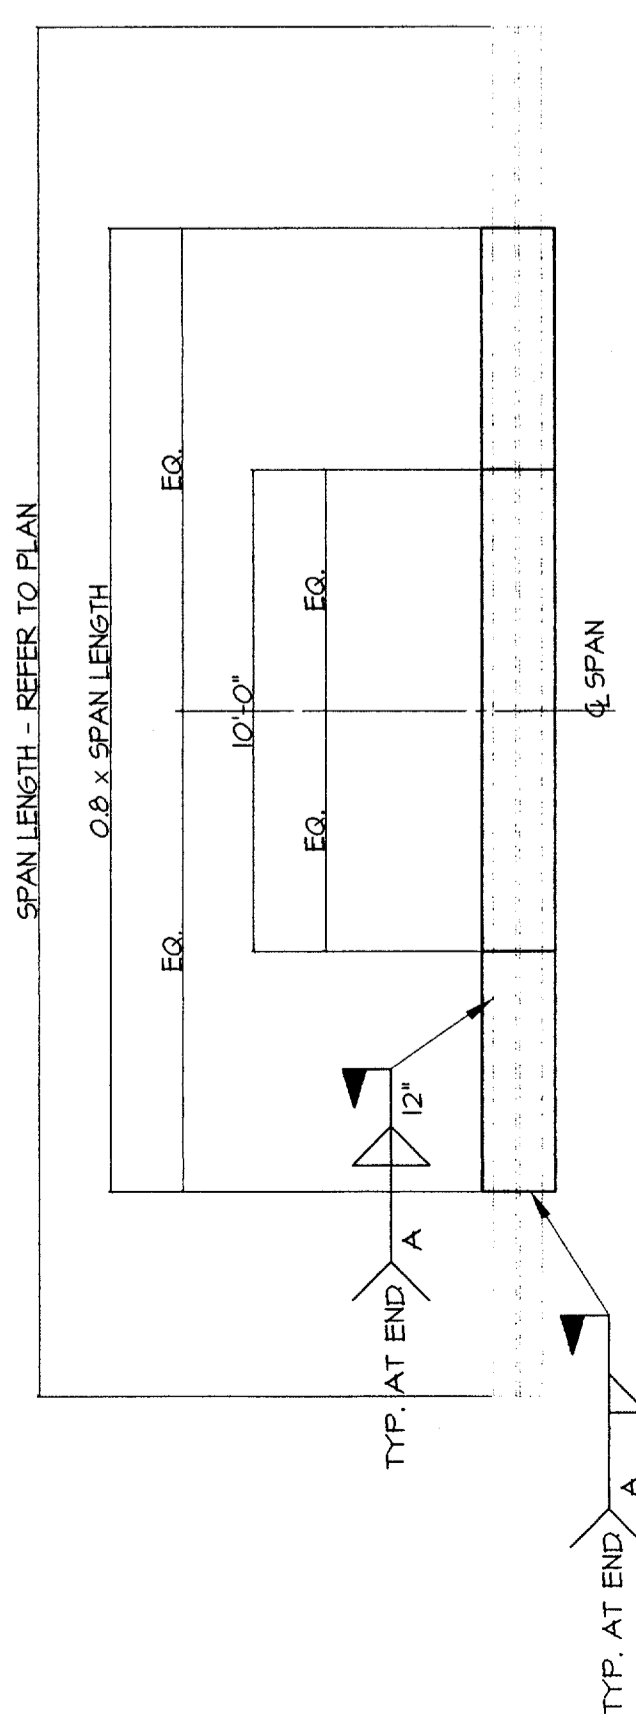

MARK	TYPE	SIZE	WELD			REMARK
			A	B	C	
(R)		CP, W MT, d x PL	(R)	(R)	(R)	
R1	MT	5 x 11	1/8	4	12	
R2	MT	4 x 14	1/4	4	12	
R3	MT	8 x 20	3/16	4	12	
R4	MT	6 x 17.5				

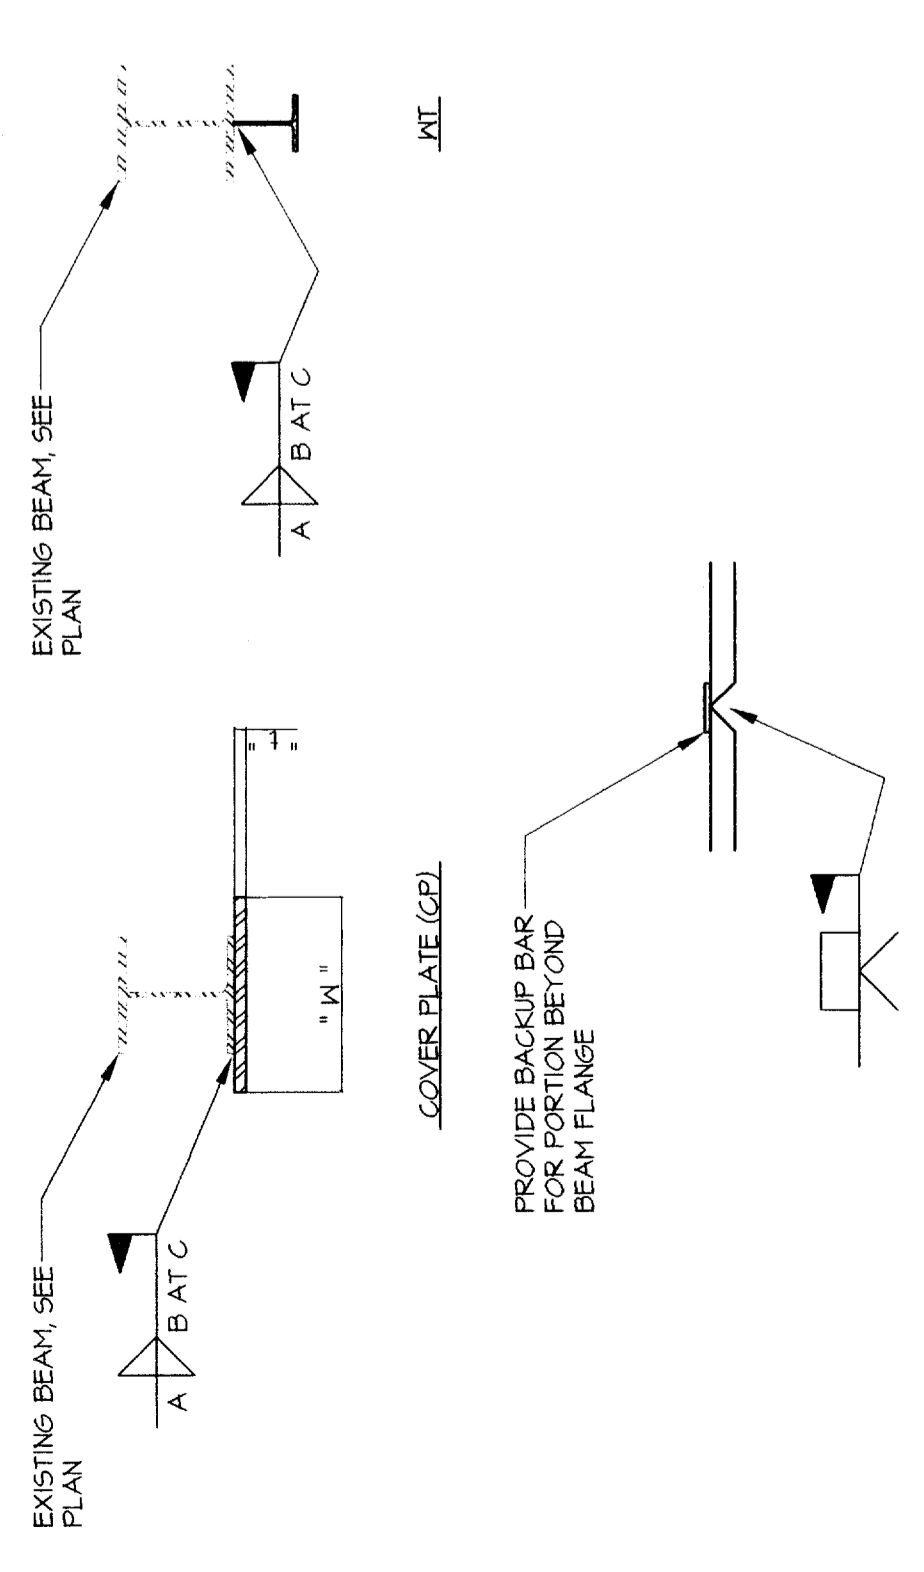

WELD NOTES:

1. FULL PENETRATION WELD IN COVER PLATE.
2. FULL PENETRATION WELD IN FLANGE AND WEB OF WT.

FIELD SPlice

REINFORCING OF EXISTING BEAMS
TYPICAL DETAIL
1/8"=1'-0"
\$2.00

DRAWING INDEX

GENERAL NOTES	S1.01
DEMO PLAN	S2.00
TYPICAL FOUNDATION DETAILS	S3.01
PIER SCHEDULE	S3.01
TYPICAL POOL DETAILS	S3.02
TYPICAL CHU DETAILS	S4.01
TYPICAL FLOOR DETAILS	S5.01
TYPICAL ROOF DETAILS	S6.01