



LEGEND

- STREET LIGHT
- ◆ PEDESTRIAN POLE FIXTURE
- GARDEN LIGHT
- DOUBLE LIGHT POLE W/ BANNERS
- ✱ WATER GARDEN POLE FIXTURE
- FOUNTAIN AND FENCE PYLON
- ∨ WATER GARDEN POOL LIGHT
- ∨ WATER GARDEN CHANNEL LIGHT
- ✱ PLAZA FOUNTAIN UPLIGHT
- STEP LIGHT
- TRELIS LIGHTING-2 PER COLUMN
- (C) 30' POLE W/(8) 1000W FIXTURES
- ⊕ B7 BORING LOCATION
- TRVERSE JOINTS
- ▨ BRICK PAVING
- ▧ EXPOSED AGGREGATE CONCRETE PAVING
- ▩ CONCRETE PAVING
- EXTRA HEAVY LOADING PAVEMENT (FOR BRICK, EXPOSED AGGREGATE, AND CONCRETE PAVING) CONTRACTOR TO PROVIDE 8" DEPTH CONCRETE SLAB



▲ BULLETIN #4	04-14-03	
▲ BULLETIN #2	03-10-03	
▲ BULLETIN #1	12-30-02	
▲ ISSUED FOR CONSTRUCTION	11-28-02	
▲ ADDENDUM #2	10-21-02	
▲ ISSUED FOR CONSTRUCTION	09-30-02	
No.	Description	Date

DWG ISSUE & REVISION HISTORY

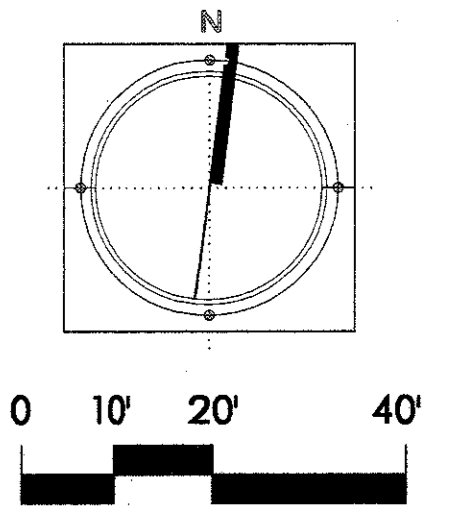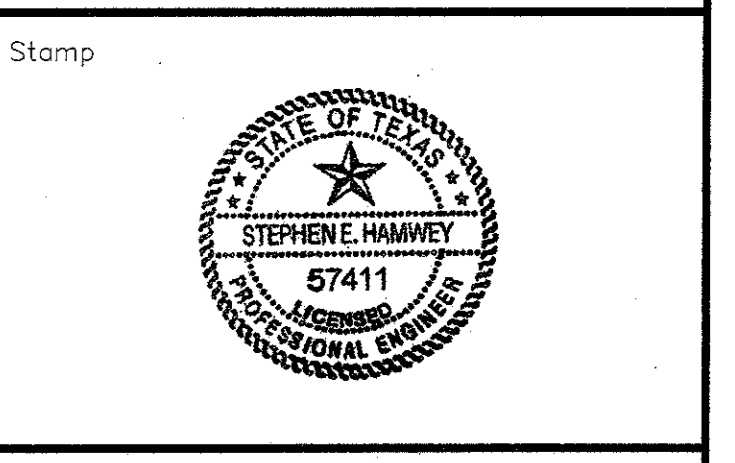


Project Title:
ADDISON ARTS & EVENTS DISTRICT
 ADDISON, TEXAS

Drawing Title:
MATERIALS PLAN

Project No. 14516.00 Scale: 1"=20'-0"
 Drawn By: CB
 Checked By: DC
 Approved By: SEH
 Date: September 30, 2002

Drawing No. **C2-2**

BENCHMARK (TRM-1A)
 SQUARE CUT IN CURB
 N 12448.6806
 E 10874.3582
 ELEV=622.45

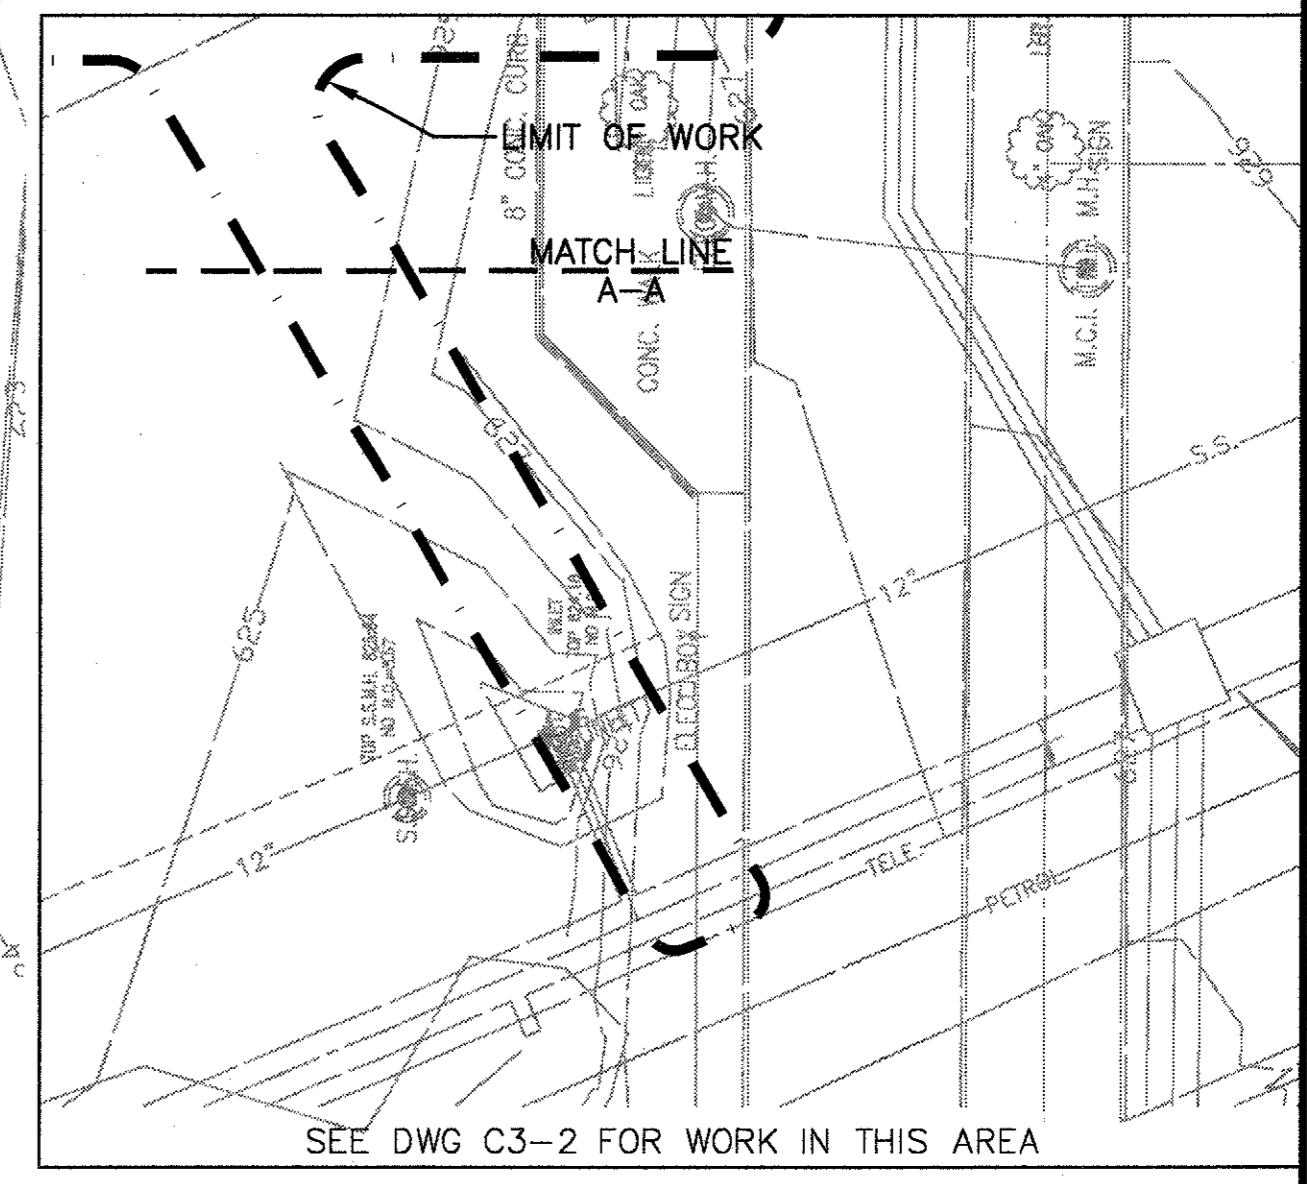

SEE SHEET C5-1 FOR LAYOUT & MATERIALS PLAN DETAIL

SEE SHEET C5-2 FOR LAYOUT & MATERIALS PLAN DETAIL

ELECTRICAL PANELS MOUNTED ON FENCE, SEE ALSO E1-2 (C7-5)

SEE SHEET C5-4 FOR LAYOUT & MATERIALS DETAIL

CONSTRUCTION JOINT (MEET EXISTING)

EXISTING CURB & GUTTER TO REMAIN