



- LEGEND**
- STREET LIGHT
 - ◆ PEDESTRIAN POLE FIXTURE
 - GARDEN LIGHT
 - ⊕ DOUBLE LIGHT POLE W/ BANNERS
 - * WATER GARDEN POLE FIXTURE
 - FOUNTAIN AND FENCE PYLON
 - ∨ WATER GARDEN POOL LIGHT
 - ∩ WATER GARDEN CHANNEL LIGHT
 - ⊗ PLAZA FOUNTAIN UPLIGHT
 - STEP LIGHT
 - ⊙ TRELLIS LIGHTING-2 PER COLUMN
 - ⊕ 30' POLE W/(8) 1000W FIXTURES
 - ⊕ B7 BORING LOCATION

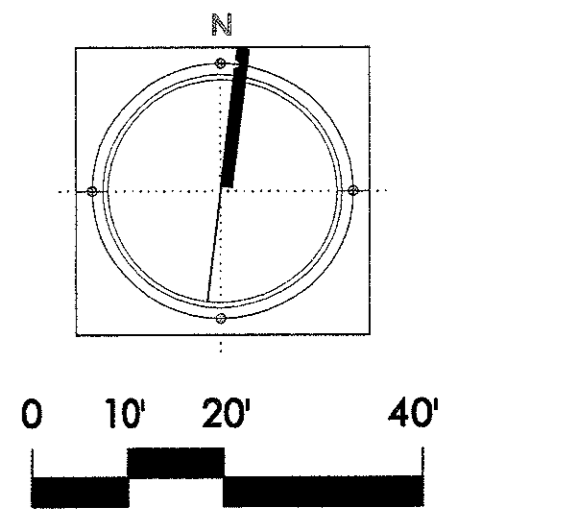

NOTE:
1.) STREET LIGHT LAYOUT INFORMATION IS TO CENTER OF POLE.

BULLETIN #6	04-30-03
BULLETIN #5	04-22-03
BULLETIN #2	03-10-03
BULLETIN #1	12-30-02
ISSUED FOR CONSTRUCTION	11-28-02
ADDENDUM #2	10-21-02
ISSUED FOR CONSTRUCTION	09-30-02
No. Description	Date
DWG ISSUE & REVISION HISTORY	

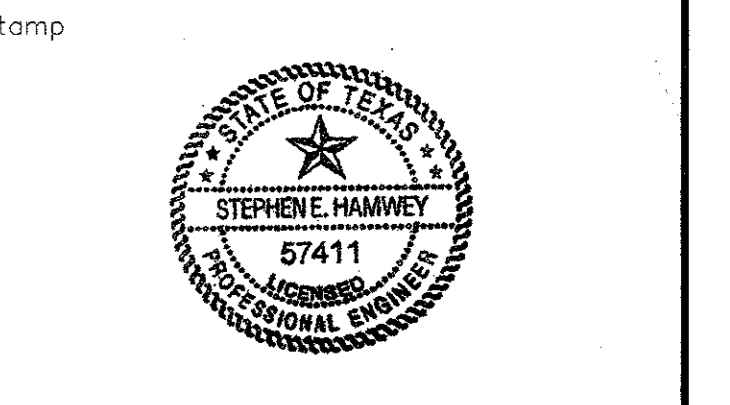

Project Title:
ADDISON ARTS & EVENTS DISTRICT
ADDISON, TEXAS

Drawing Title:
LAYOUT PLAN

Project No. 14516.00 Scale: 1"=20'-0"
 Drawn By: CB
 Checked By: DC
 Approved By: SEH
 Date: September 30, 2002

Drawing No. **C2-4**