


2 TYPICAL RAILING ELEVATION AT WEST SIDE OF STAGE
SCALE: 1" = 1'-0"

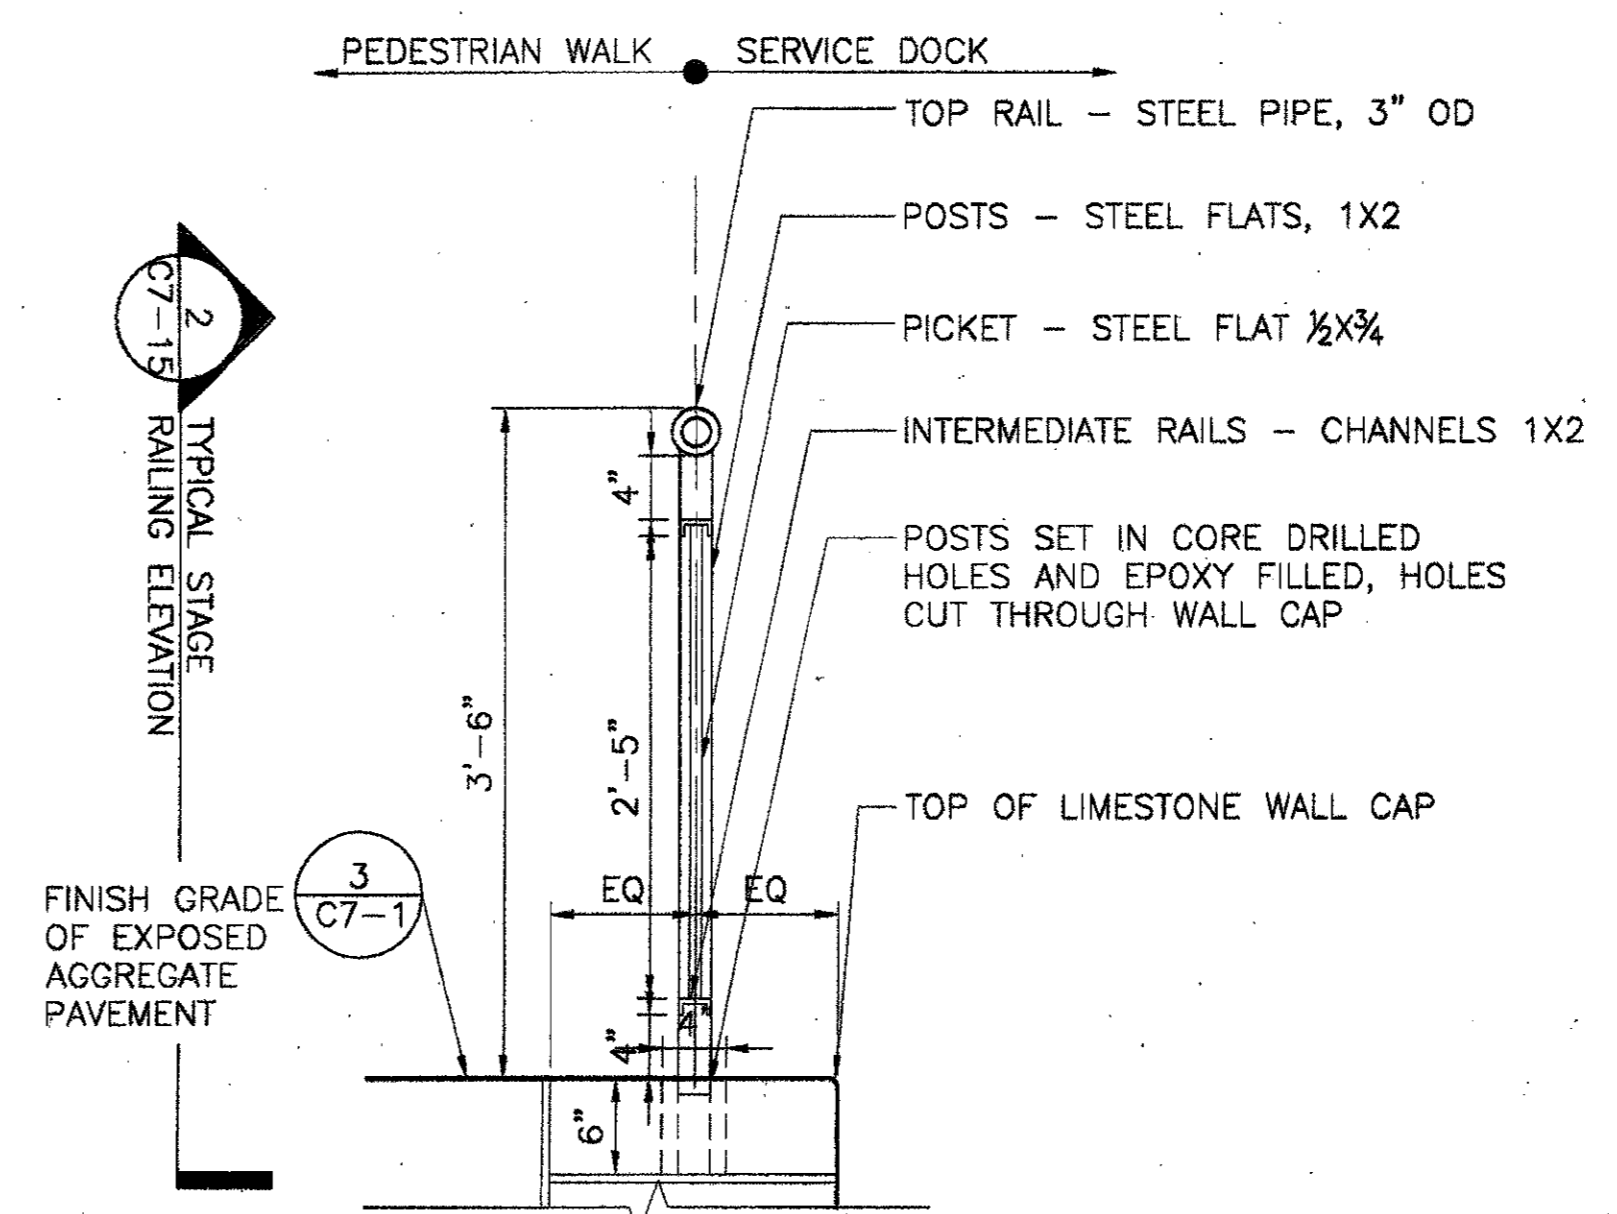


1 TYPICAL RAILING SECTION AT WEST SIDE OF STAGE
SCALE: 1" = 1'-0"

ISSUED FOR CONSTRUCTION	09-30-02	
No.	Description	Date

DWG ISSUE & REVISION HISTORY

Stamp

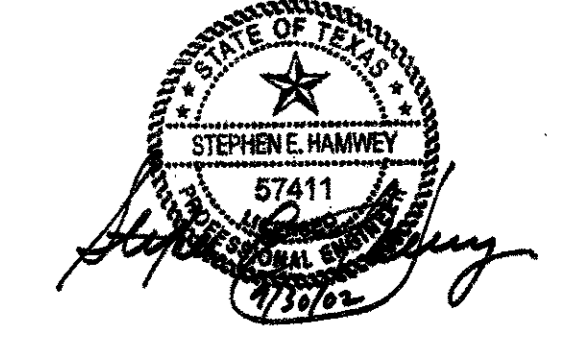

Project Title:
ADDISON ARTS & EVENTS DISTRICT
ADDISON, TEXAS

Drawing Title:
SITE DETAILS - ELECTRICAL ROOM

Project No. 14516.00 Scale: AS NOTED
Drawn By: CB
Checked By: DC
Approved By: SEH
Date: September 30, 2002

Drawing No. **C7-15**

E-RAILING-STAGE.DWG

S-RAILING-STAGE.DWG