



3 END MARKERS FOR COTTON BELT ROUTE
 SCALE: 1 1/2" = 1'-0"

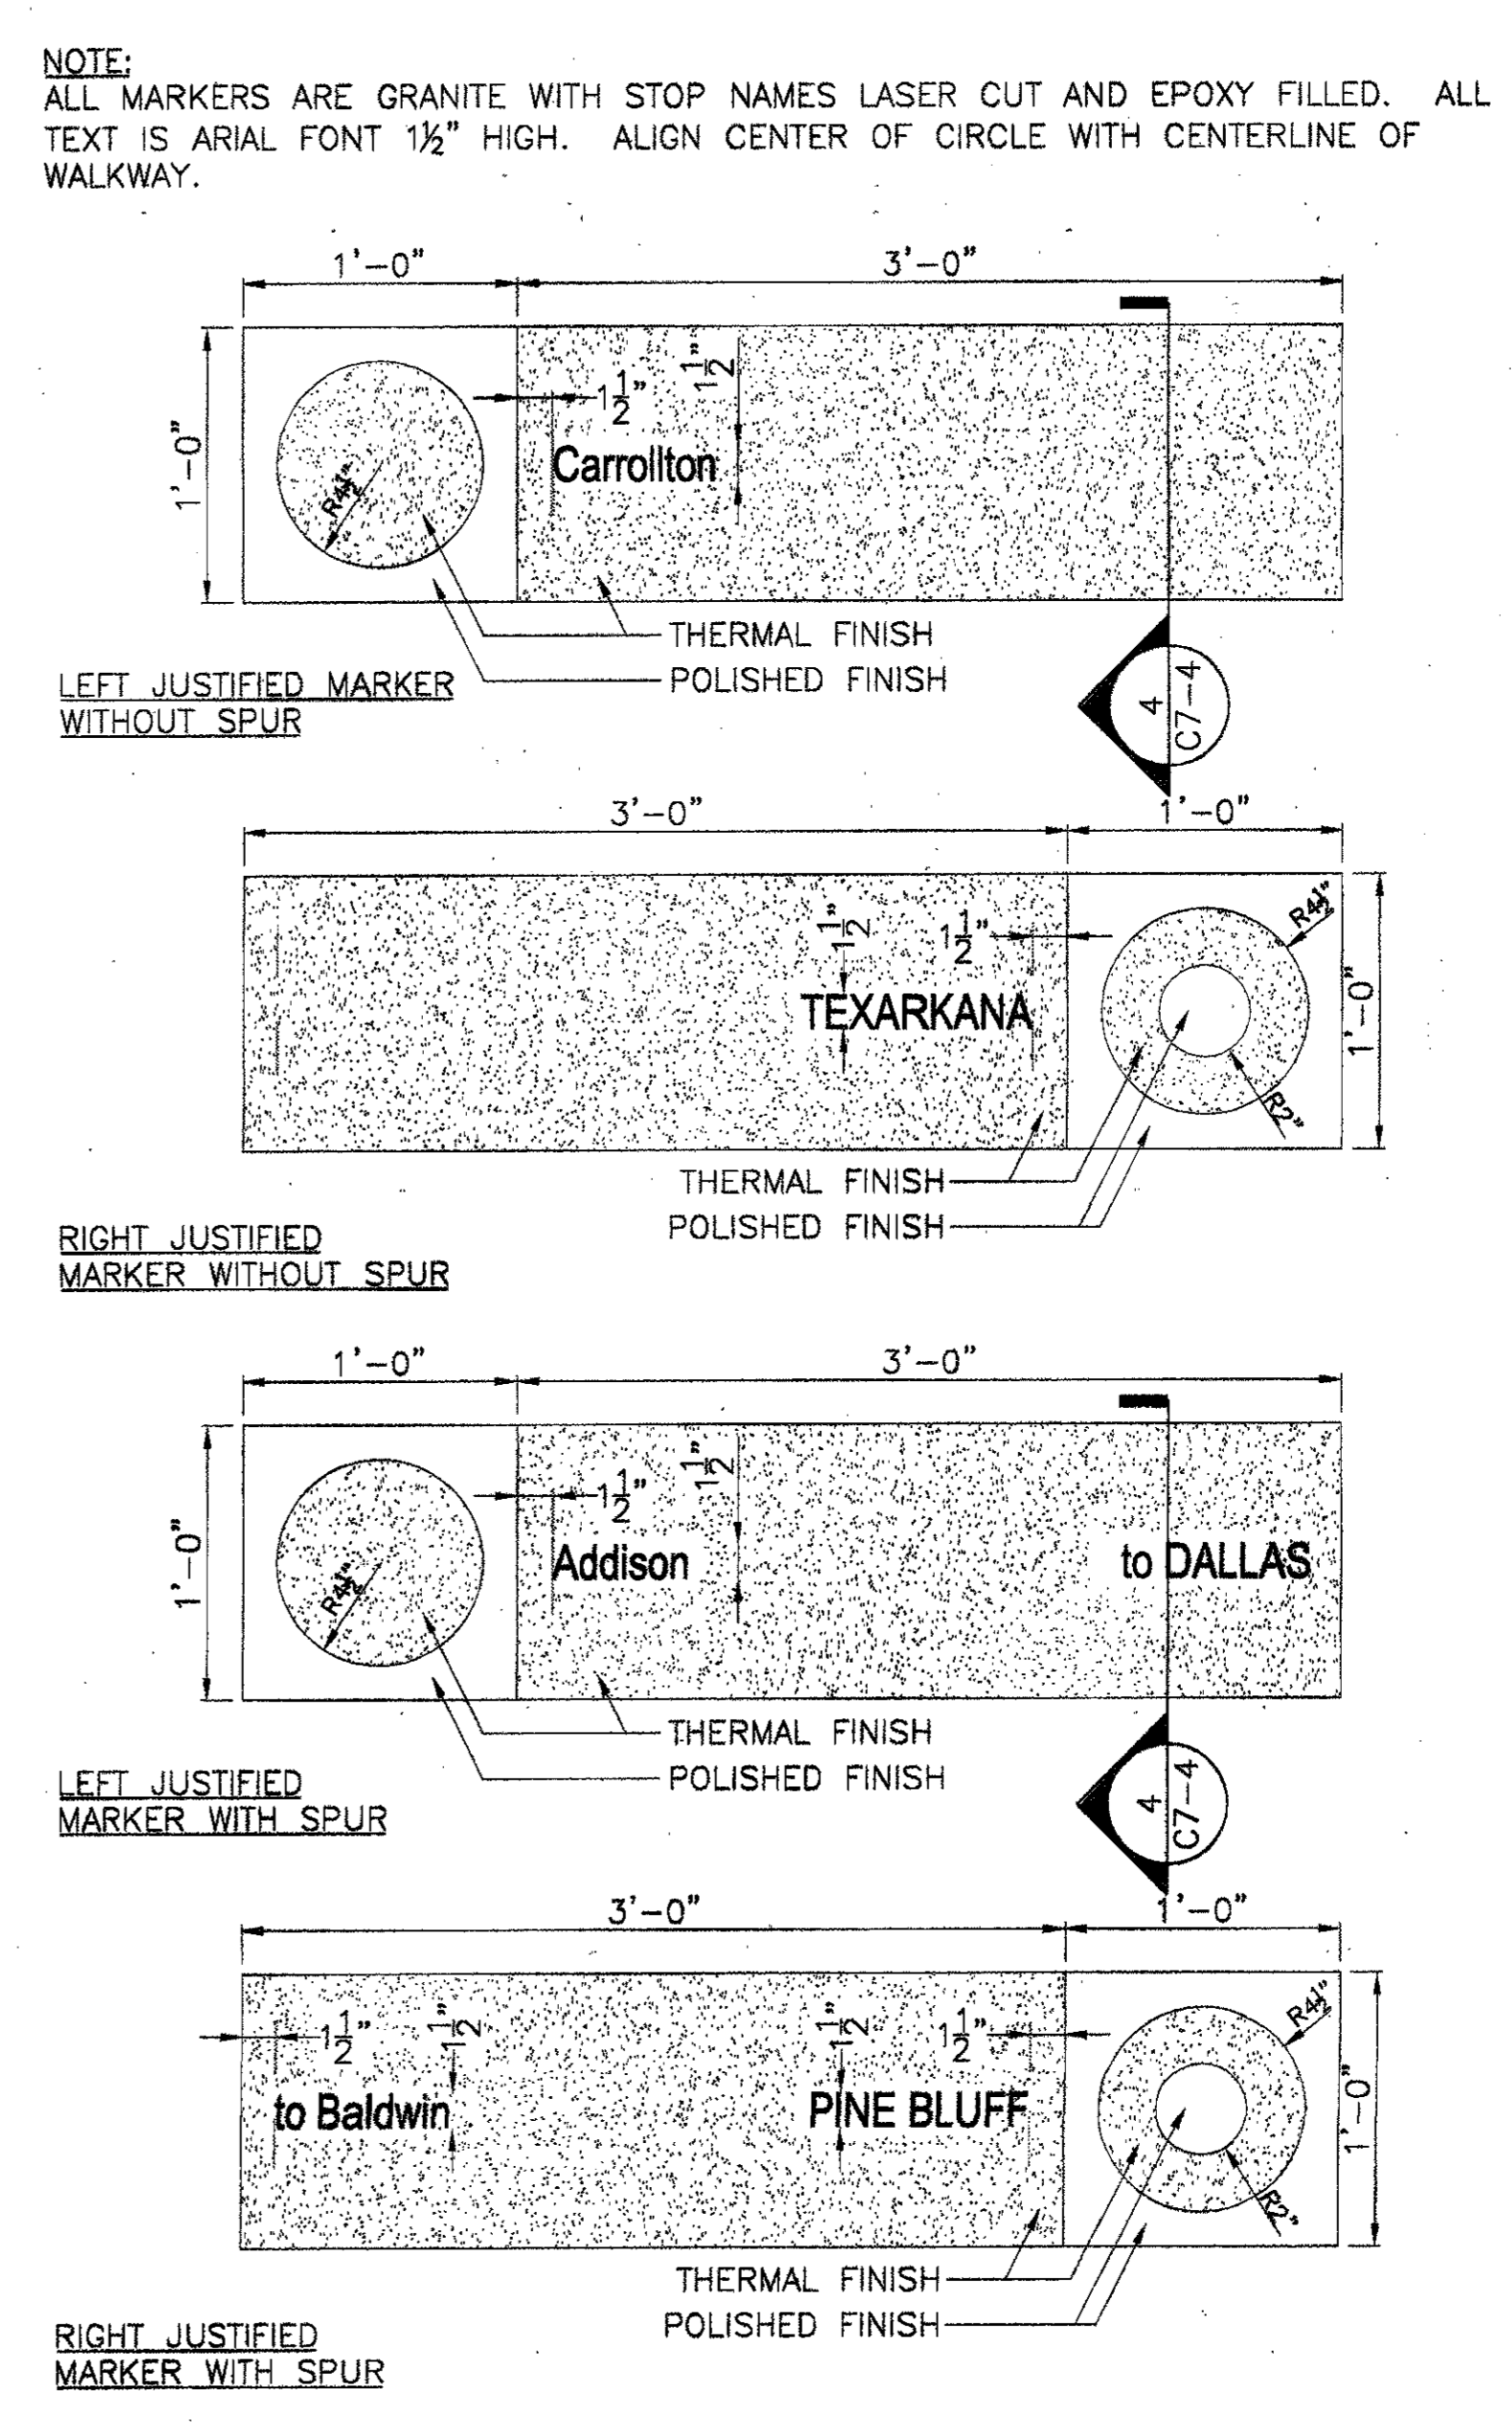


1 GRANITE MARKERS
 SCALE: 1 1/2" = 1'-0"

BULLET	STOP NAME	SPUR	JUSTIFY
CBR LOGO	FORT WORTH		
SOLID	Carrollton		left
SOLID	Addison	to DALLAS	left
SOLID	Plano	to SHERMAN	right
SOLID	Wylie		right
HOLLOW	GREENVILLE		right
HOLLOW	COMMERCE	to Paris	right
SOLID	Sulphur Springs		left
SOLID	Mount Vernon		left
HOLLOW	MT. PLEASANT	to TYLER	left
SOLID	Omaha		right
SOLID	Naples		right
SOLID	Redwater		right
SOLID	Defense		right
HOLLOW	TEXARKANA		right
SOLID	Garland City		right
HOLLOW	LEWISVILLE	to SHREVEPORT	left
SOLID	Stamps		right
SOLID	Waco		right
SOLID	Mc Neil		right
SOLID	Stephens		right
SOLID	Camden		right
SOLID	Shumaker		right
SOLID	Bearden		left
SOLID	Fordyce		right
SOLID	Kingsland		left
SOLID	Rison		right
HOLLOW	PINE BLUFF	to Baldwin	right
SOLID	Alzheimer	to LITTLE ROCK	right
HOLLOW	STUTT GART	to Gillett	left
SOLID	Clerendon		right
HOLLOW	BRINKLEY	to MEMPHIS	left
SOLID	Fair Oaks		right
SOLID	Hickory Ridge		right
SOLID	Weiner		right
HOLLOW	JONESBORO		right
HOLLOW	PARAGOULD	to BLYTHEVILLE	left
SOLID	Rector		right
SOLID	Piggott		right
SOLID	Campbell		left
HOLLOW	MALDEN	to Wyatt	left
SOLID	Bernie		left
SOLID	Dexter		right
SOLID	Bell City		left
SOLID	Delte		right
SOLID	Ilmo		left
SOLID	Thebes		right
HOLLOW	E. ST. LOUIS		right
CBR LOGO	ST. LOUIS		

NOTE:
 STOPS START AT WESTERN END (AT CENTERLINE OF PERGOLA PATH) AND PROCEED EQUALLY SPACED EAST TO FOUNTAIN (BASELINE " "). BEGINNING AND ENDING STOPS HAVE 3" MARKERS WITH COTTON BELT ROUTE LOGO.
 TEXT ON ALL STOP MARKERS EXCEPT FORT WORTH AND ST. LOUIS TO READ NORTH-SOUTH REGARDLESS OF JUSTIFICATION.
 HOLLOW BULLET CORRESPONDS WITH ALL CAPS AND DOES NOT DENOTE SPUR.

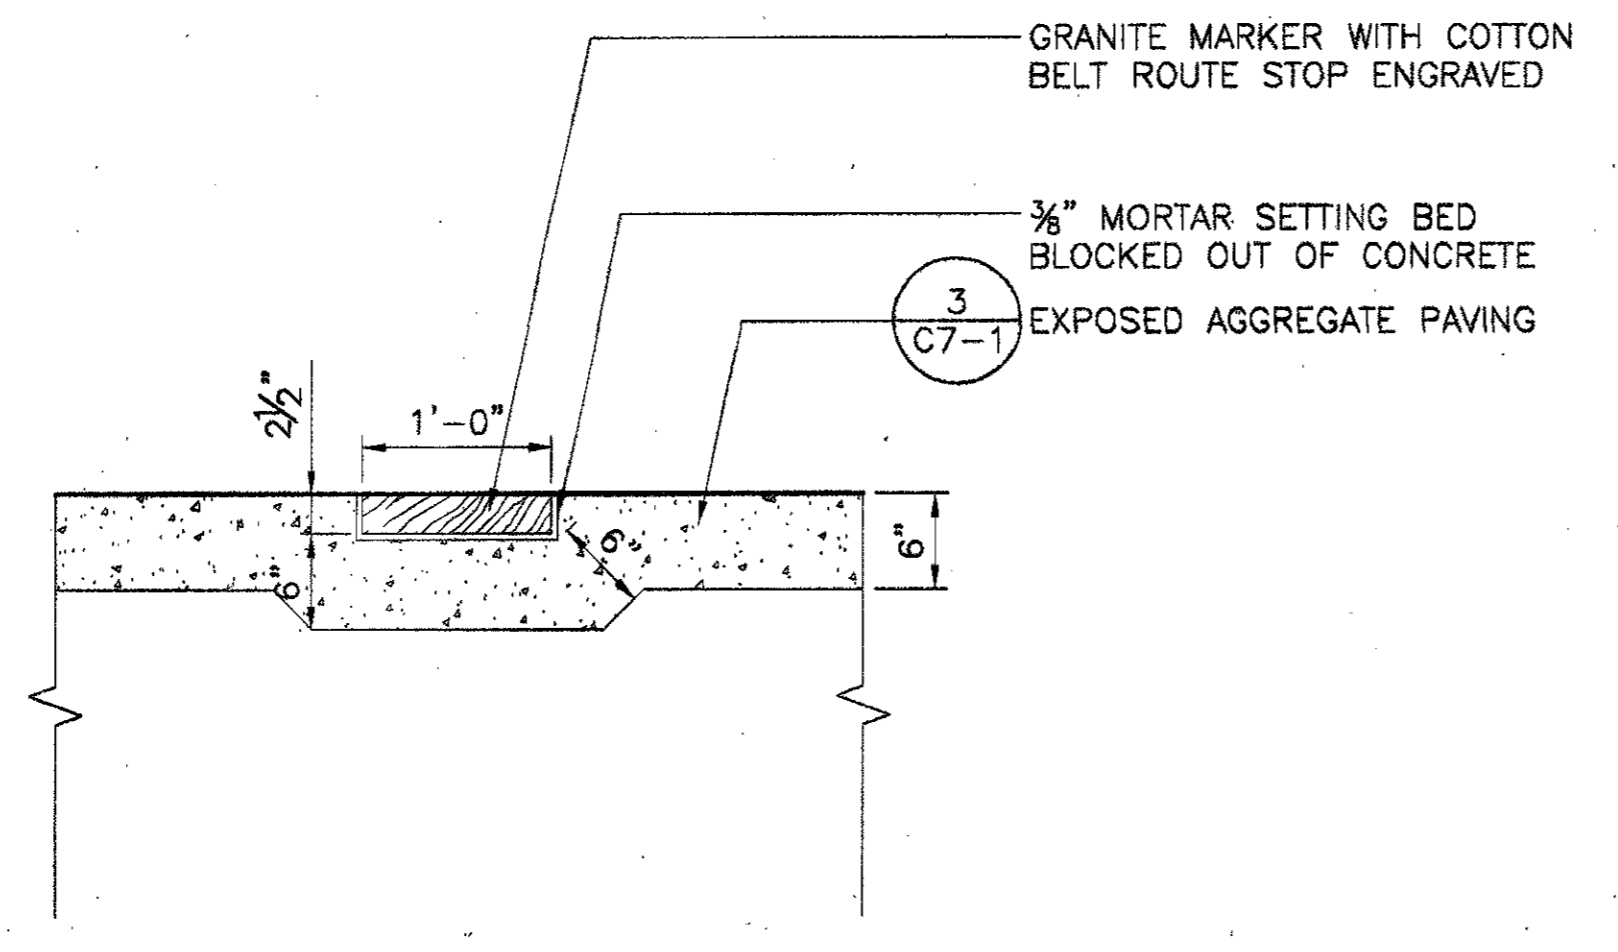

4 GRANITE MARKER SECTION
 SCALE: 1" = 1'-0"

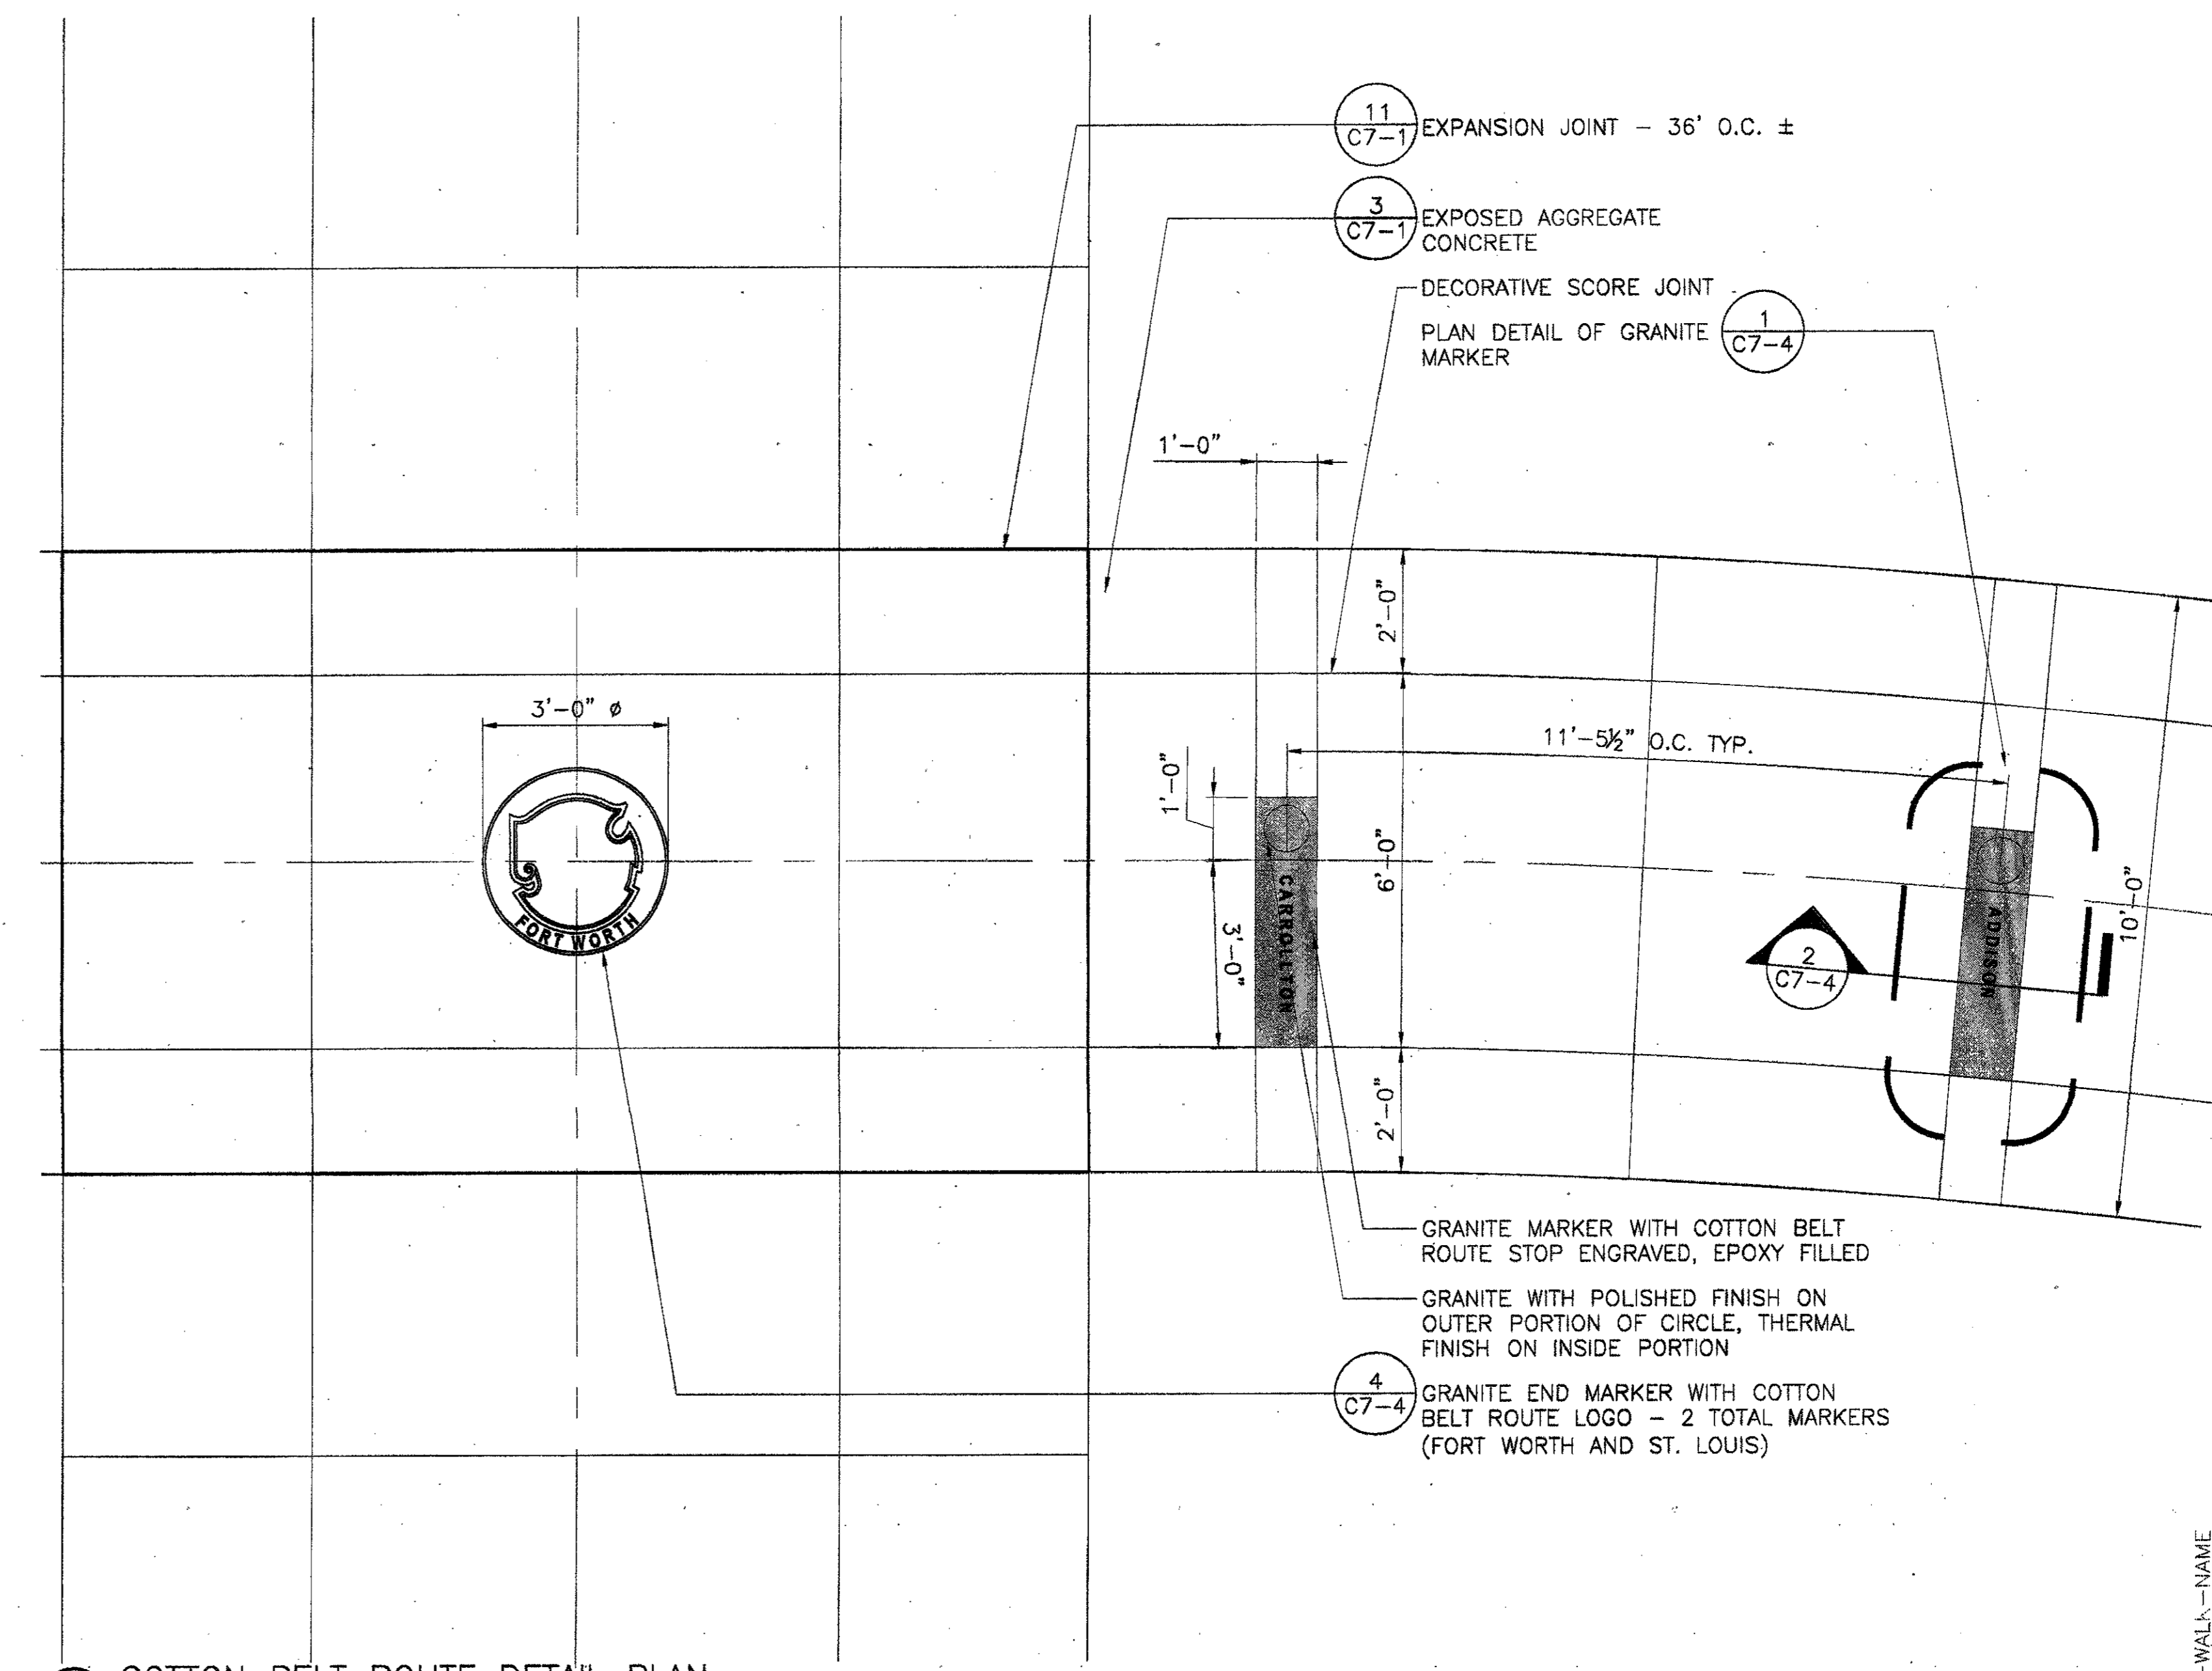

2 COTTON BELT ROUTE DETAIL PLAN
 SCALE: 1/2" = 1'-0"

ISSUED FOR CONSTRUCTION	09-30-02
No. Description	Date
DWG ISSUE & REVISION HISTORY	
Stamp	
Project Title:	
ADDISON ARTS & EVENTS DISTRICT ADDISON, TEXAS	
Drawing Title:	
SITE DETAILS - COTTON BELT ROUTE	
Project No: 14516.00 Scale: AS NOTED	
Drawn By: CB	
Checked By: DC	
Approved By: SEH	
Date: September 30, 2002	
Drawing No. C7-4	