


E-F-PYLON-DWG

E-F-PYLON-STREET-DWG

ISSUED FOR CONSTRUCTION	09-30-02
No.	Date

DWG ISSUE & REVISION HISTORY

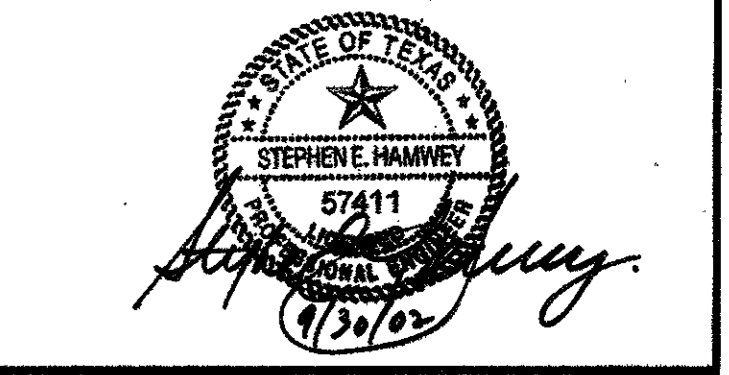

Project Title:
ADDISON ARTS & EVENTS DISTRICT
 ADDISON, TEXAS

Drawing Title:
SITE DETAILS - FOUNTAIN PYLON

Project No. 14516.00 Scale: AS NOTED
 Drawn By: CB
 Checked By: DC
 Approved By: SEH
 Date: September 30, 2002

Drawing No. **C7-9**