




3 FOUNDATION OF GARDEN STAIRS - SECTION (TYPICAL FOR STAIRS A & B)
SCALE: 1/2" = 1'-0"

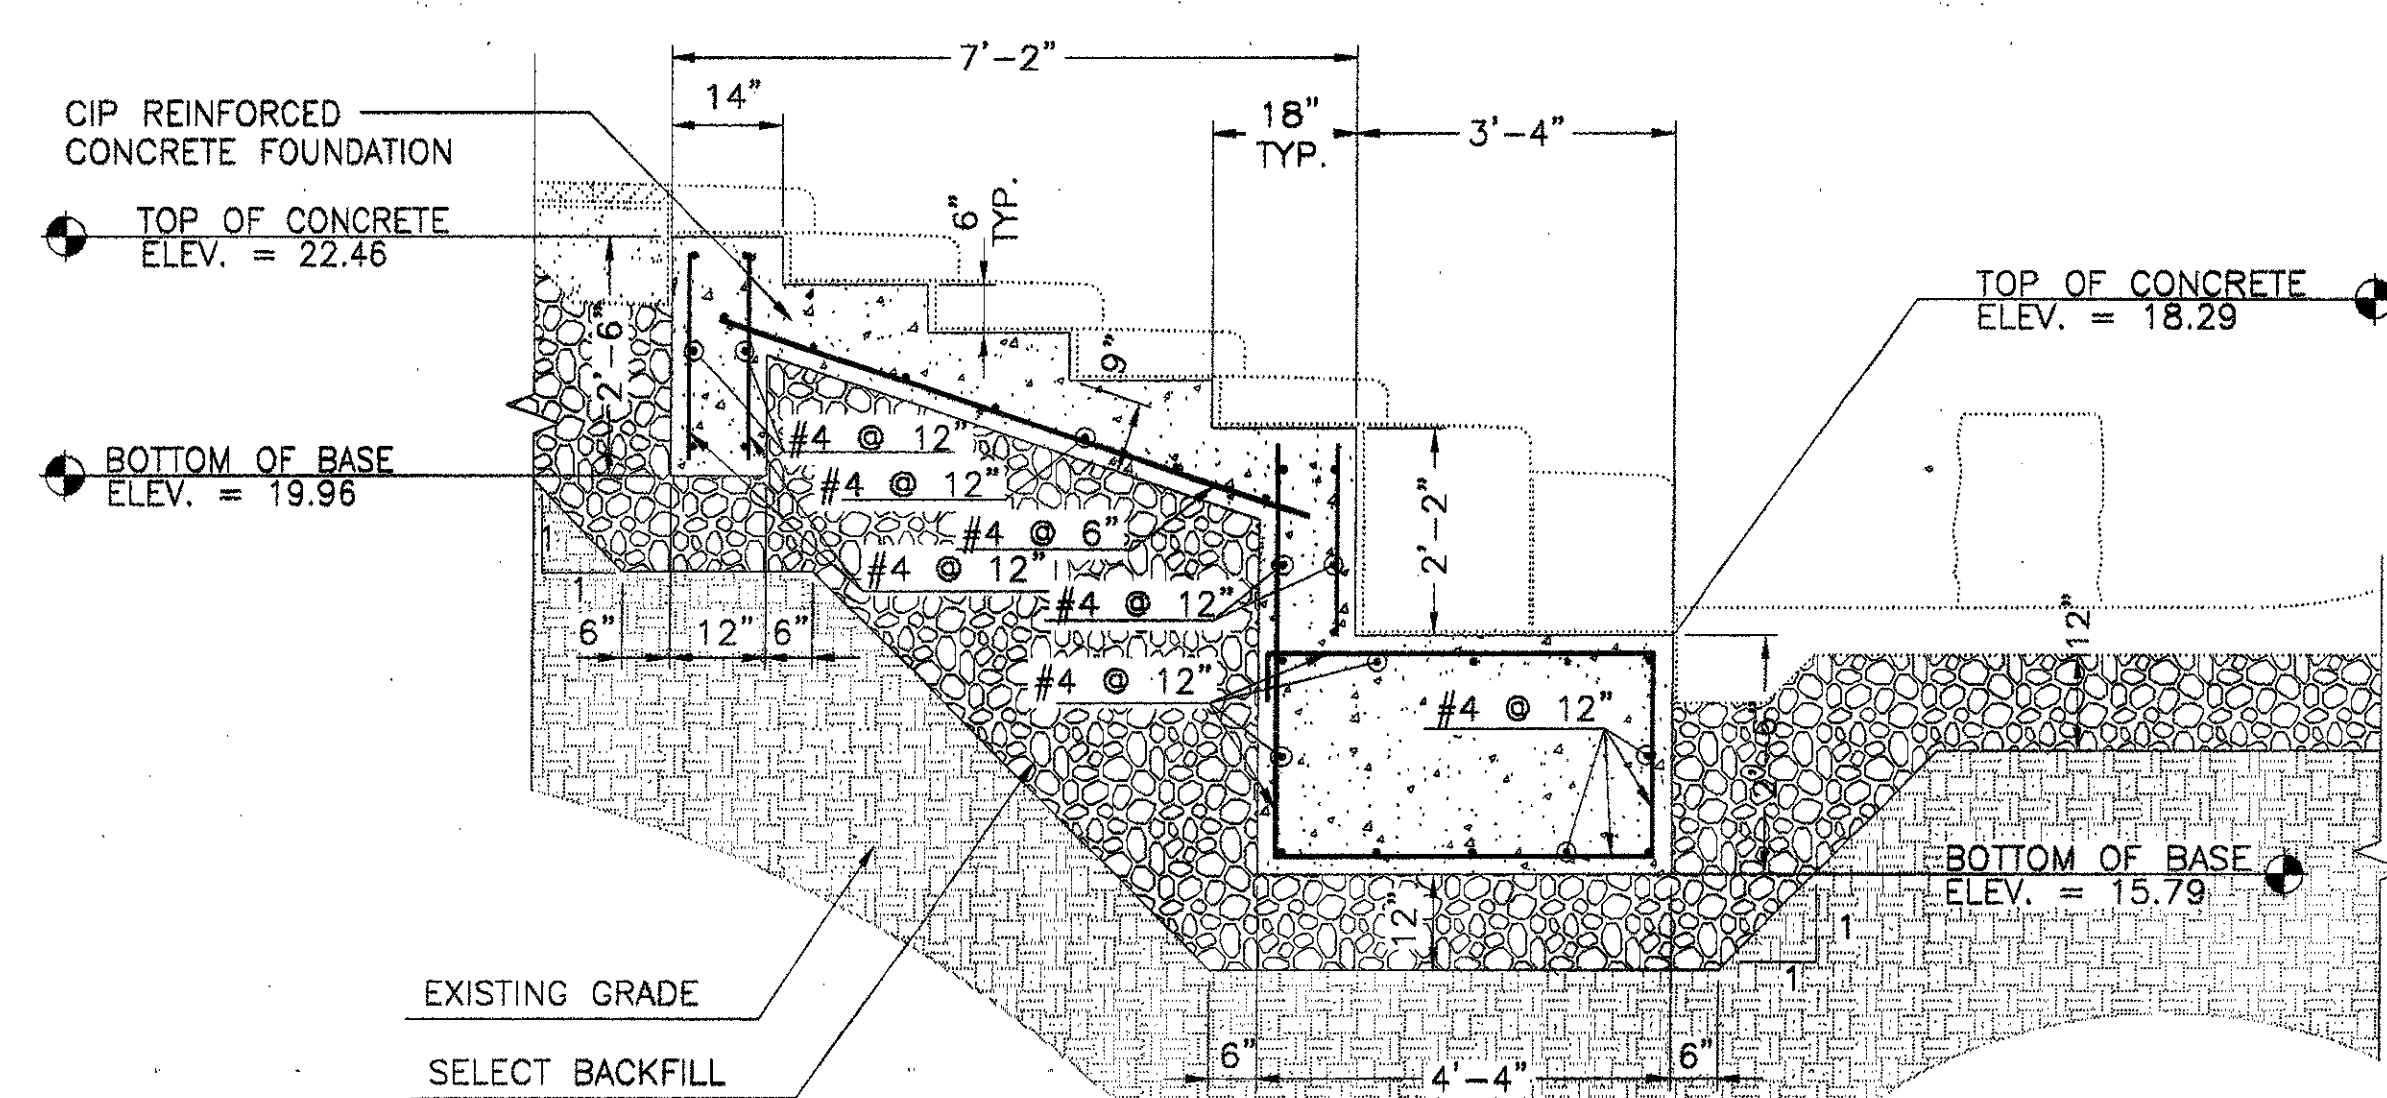


5 FOUNDATION OF PLAZA FOUNTAIN STEPS SECTION 1
SCALE: 1/2" = 1'-0"

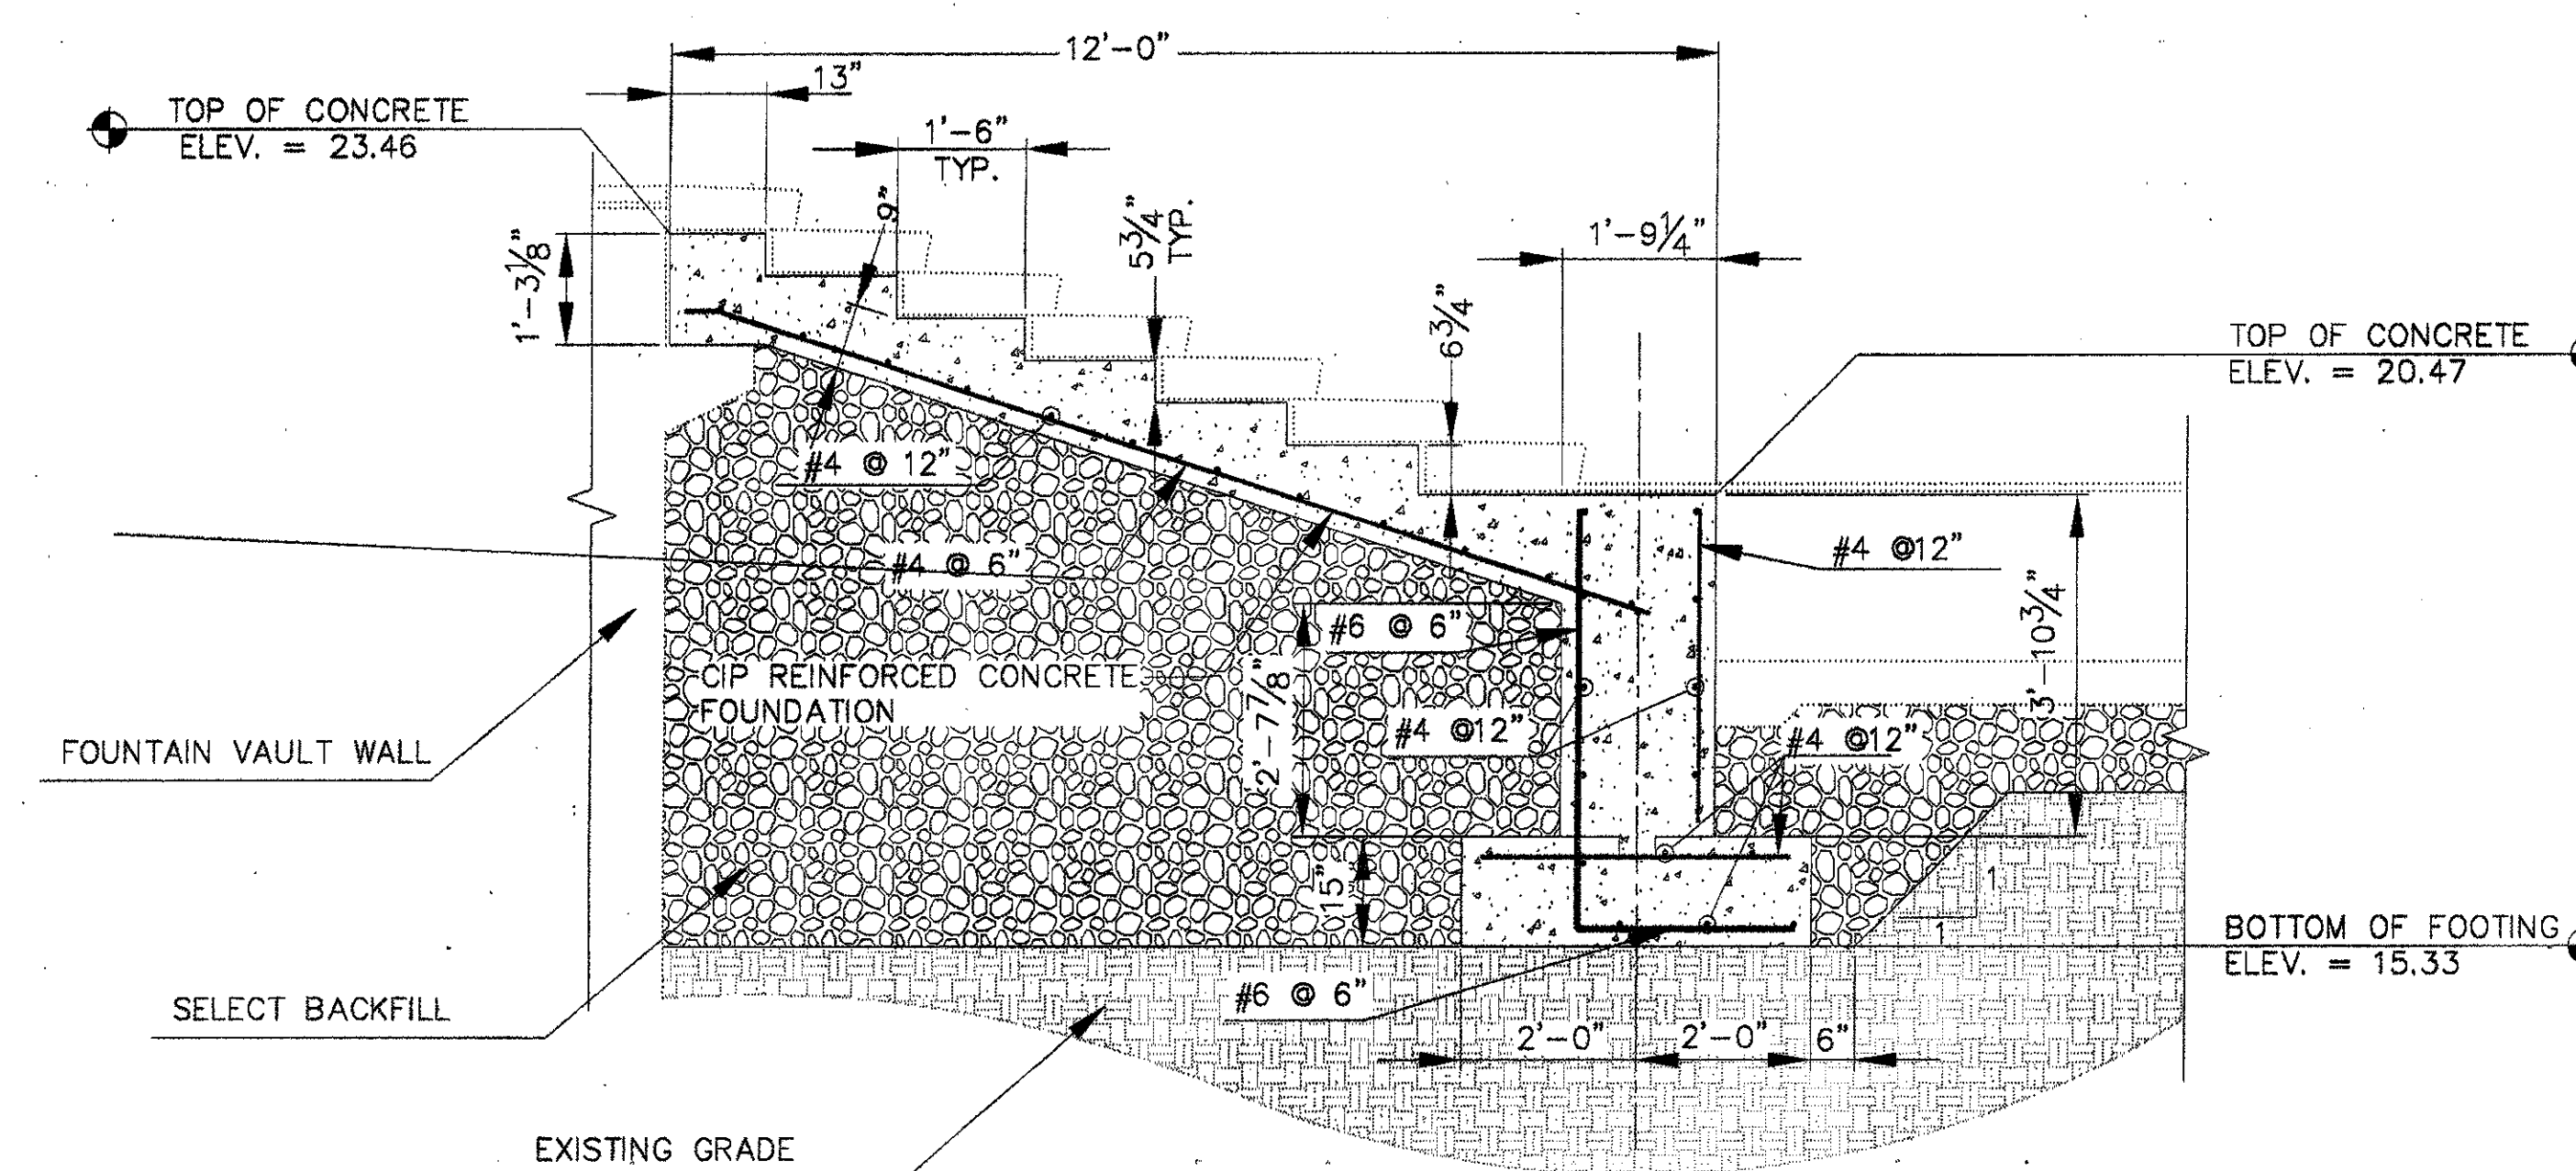

2 FOUNDATION OF PLAZA FOUNTAIN STAIRS - SECTION
SCALE: 1/2" = 1'-0"

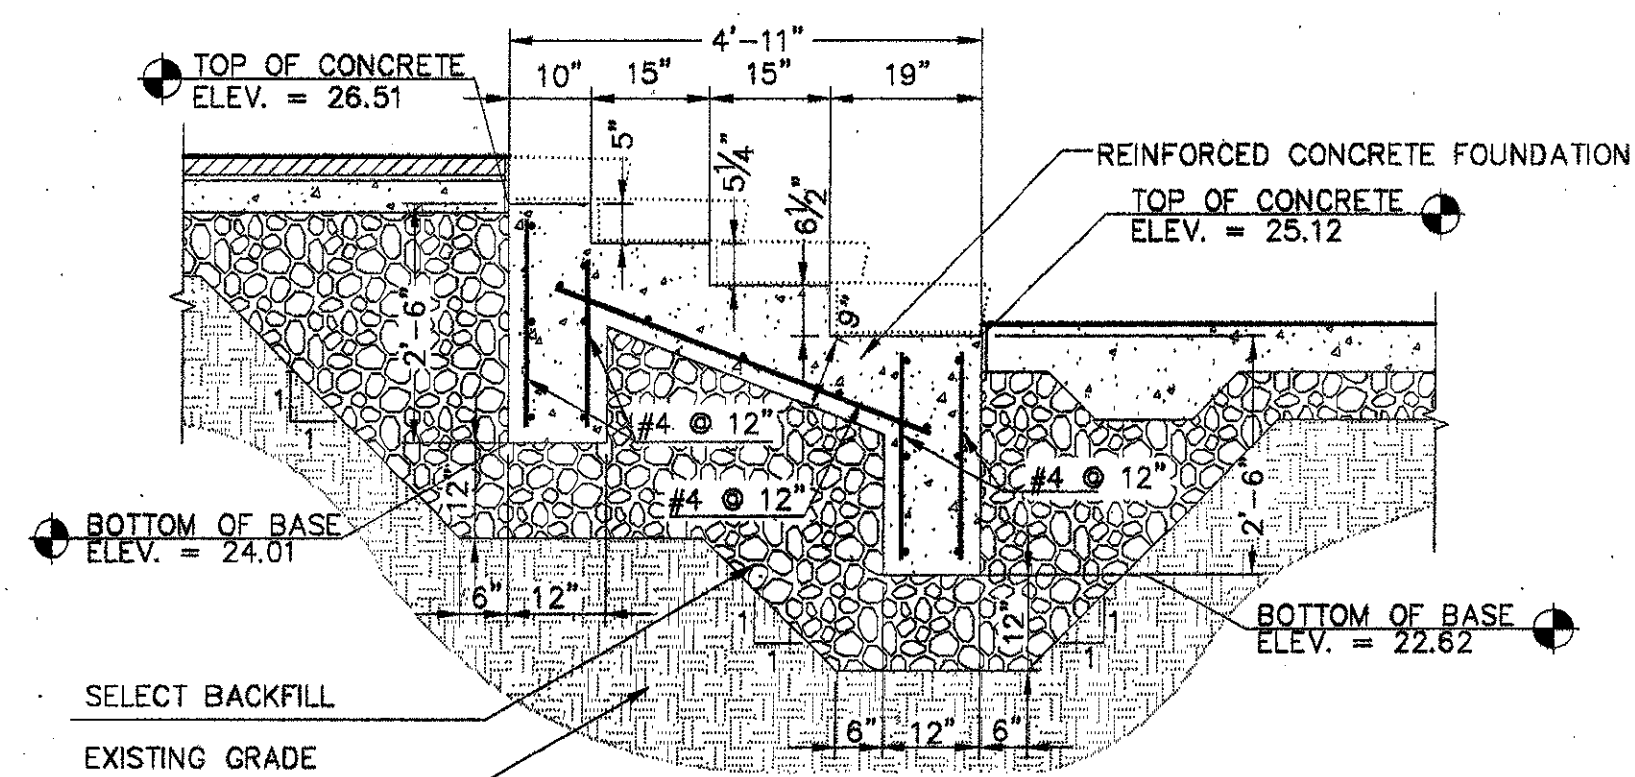


4 FOUNDATION OF PAVILION STAIR - SECTION
SCALE: 1/2" = 1'-0"

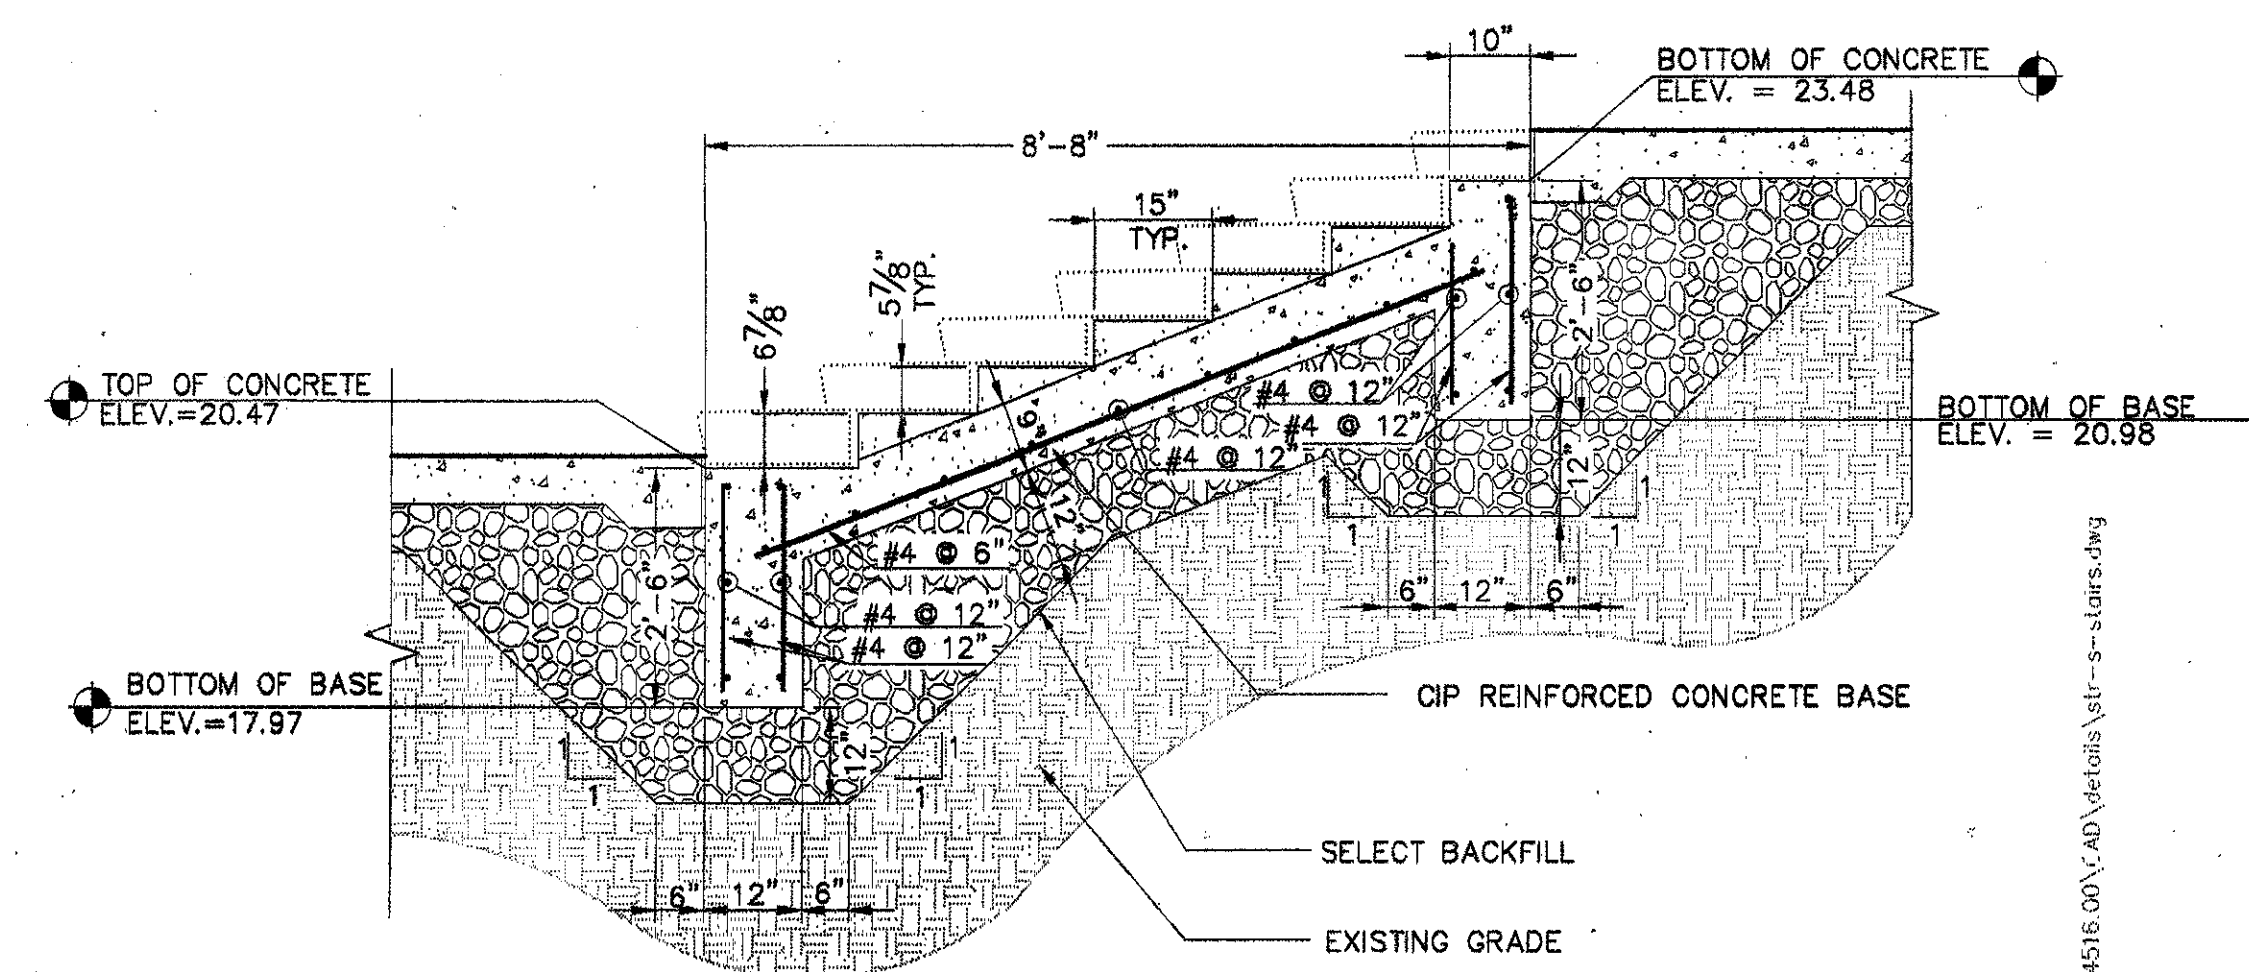

1 FOUNDATION OF STAIRS AT SOUTH LOWER CHANNEL
SCALE: 1/2" = 1'-0"

ISSUED FOR CONSTRUCTION	09-30-02
No. Description	Date

DWG ISSUE & REVISION HISTORY

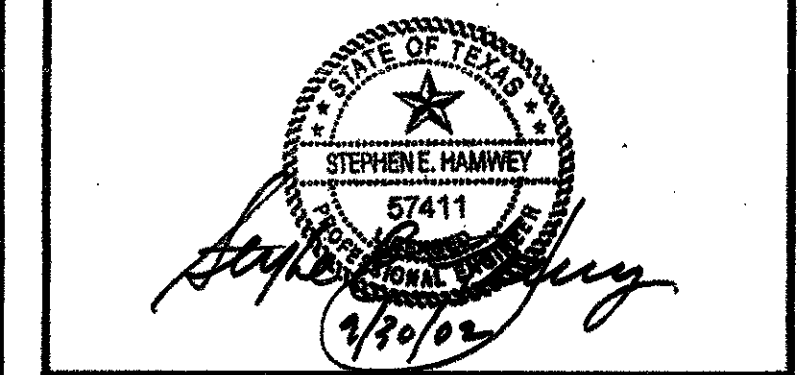

Project Title:
ADDISON ARTS & EVENTS DISTRICT
ADDISON, TEXAS

Drawing Title:
STRUCTURAL DETAILS

Project No. 14516.00 Scale: AS NOTED
Drawn By: SM/OP/SCV
Checked By: CC
Approved By: SEH
Date: September 30, 2002

Drawing No. **S1-2**