


PROJECT: ADDISON, TEXAS (2001) EXISTING CONTOURS
SCALE: 1"=40'
BLOCKS: X



- BENCH MARK (BM-2)
"X" MARKED IN CONC. CURB
ON ADDISON CIRCLE
N 12655.2926, E 10392.6203, ELEVATION 633.20
- BENCH MARK (BM-3)
60d NAIL IN POWER POLE SOUTHEAST CORNER
OF JULIAN ST. & BROADWAY ST.
N 11822.8283, E 10302.4032, ELEVATION 632.50
- BENCH MARK (TBM_AR-3)
CUT AT END OF RETAINING WALL, NORTH
OF LINDBERGH DR. WEST SIDE OF ADDISON RD.
N 11792.4916, E 9775.4348, ELEVATION 635.38


These plans and related specifications were prepared for construction of this specific project only. Reuse of these documents is not permitted without written authorization of Birkhoff, Hendricks, & Conway, L.L.P.

SURVEY COMPLETED 07-11-01

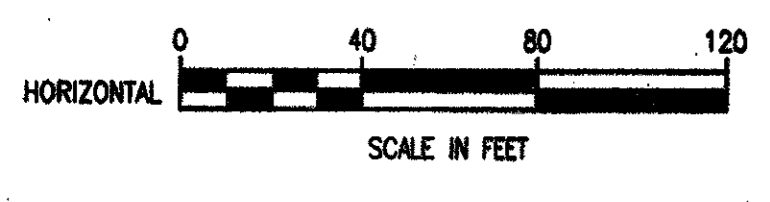

TOWN OF ADDISON, TEXAS
ARTS AND EVENTS DISTRICT
EXISTING CONTOURS

BIRKHOFF, HENDRICKS & CONWAY, L.L.P.
CONSULTING ENGINEERS
Dallas, Texas

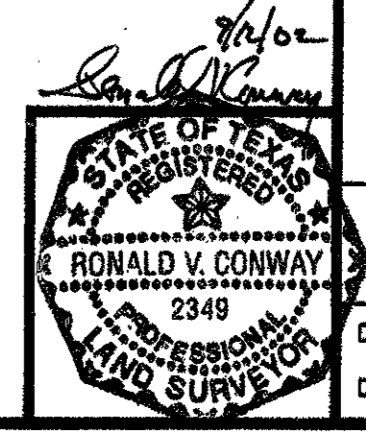

DESIGNED BY: _____ PROJECT: 2001-138 SHEET NO. 2
DRAWN BY: _____ DATE: SEPTEMBER 2002 OF 2 SHEETS