



SYM.	QUA.	COMMON NAME	BOTANICAL NAME	SIZE/HEIGHT	REMARKS
Trees					
BO	16	Bur Oak	Quercus macrocarpa	3 1/2 - 4" caliper	
CE	62	Cedar Elm	Ulmus crassifolia	32 @ 2 1/2 - 3" cal., 30 @ 3 - 3 1/2" cal.	
CO	50	Chinkapin Oak	Quercus muehlenbergii	4 - 4 1/2" caliper	
CP	85	Chinese Pistache	Pistacia chinensis	24 @ 3" caliper, 61 @ 3 1/2 - 4" caliper	Specimens
EN	14	Eve's Necklace	Sophora affinis	2 - 2 1/2" caliper	Single stemmed
JFC	18	Japanese Flowering Crabapple	Malus floribunda	2 1/2 - 3" caliper	
LO	24	Live Oak	Quercus virginiana	4 1/2 - 5" caliper	Matched specimens
MP	37	Mexican Plum	Prunus mexicana	2 1/2 - 3" caliper	Single stemmed
NC	10	Natchez Crapemyrtle	Lagerstroemia x 'Natchez'	8 - 10' height	Multistemmed
OR	16	Oklahoma Redbud	Cercis reniformis 'Oklahoma'	2 1/2 - 3" caliper	Single stemmed
P	8	Pecan	Carya illinoensis	3" caliper	
S	8	Sweetgum	Liquidambar styraciflua	3" caliper	
SH	12	Shademaster Honeylocust	Gleditsia triacanthos 'Shademaster'	3 1/2 - 4" caliper	Matched specimens
SM	13	Shantung Maple	Acer truncatum	2 1/2 - 3" caliper	
SO	73	Shumard Oak	Quercus shumardii	17 @ 3" cal., 44 @ 4" cal., 12 @ 5" cal.	
TC	10	Tuscarora Crapemyrtle	Lagerstroemia x 'Tuscarora'	8 - 10' height	Multistemmed
YH	38	Yaupon Holly	Ilex vomitoria	10 - 12' height	Limbed to 4' height, multistemmed
Shrubs					
BDR	91	Belinda's Dream Rose	Rosa x 'Belinda's Dream'	5 Gal.	4'-0" o.c.
DBH	297	Dwarf Burford Holly	Ilex cornuta 'Burfordii Nano'	5 Gal.	3' o.c.
MDR	39	Marie Daly Rose	Rosa x polyantha 'Marie Daly'	5 Gal.	4'-0" o.c.
Groundcover & Vines					
AJ	4059	Asian Jasmine	Trachelospermum asiaticum	1 Gal.	12" o.c.
C	92	Crossvine	Bignonia capreolata 'Tangerine Beauty'	5 Gal.	
DMG	54200	Dwarf Mondo Grass	Ophiopogon japonicum 'nana'	4" Pot	6" o.c.
L	1030	Liriope	Liriope spicata	1 Gal.	12" o.c.
LBR	26	Lady Bank's Rose	Rosa banksia	3 Gal.	
Grasses					
CC		Common Bermudagrass	Cynodon dactylon	Hydroseeded	
YJG	80	Yaku Jima Dwarf Maiden Grass	Miscanthus sinensis 'Yaku Jima'	3 Gal.	3'-6" o.c.

NOTE: 1. ALL PLANT MATERIALS SHALL BE CONTAINER GROWN.
 2. IN THE EVENT OF A QUANTITY DISCREPANCY BETWEEN THE PLANS AND THE PLANT LIST, THE GREATER QUANTITY SHALL PREVAIL.

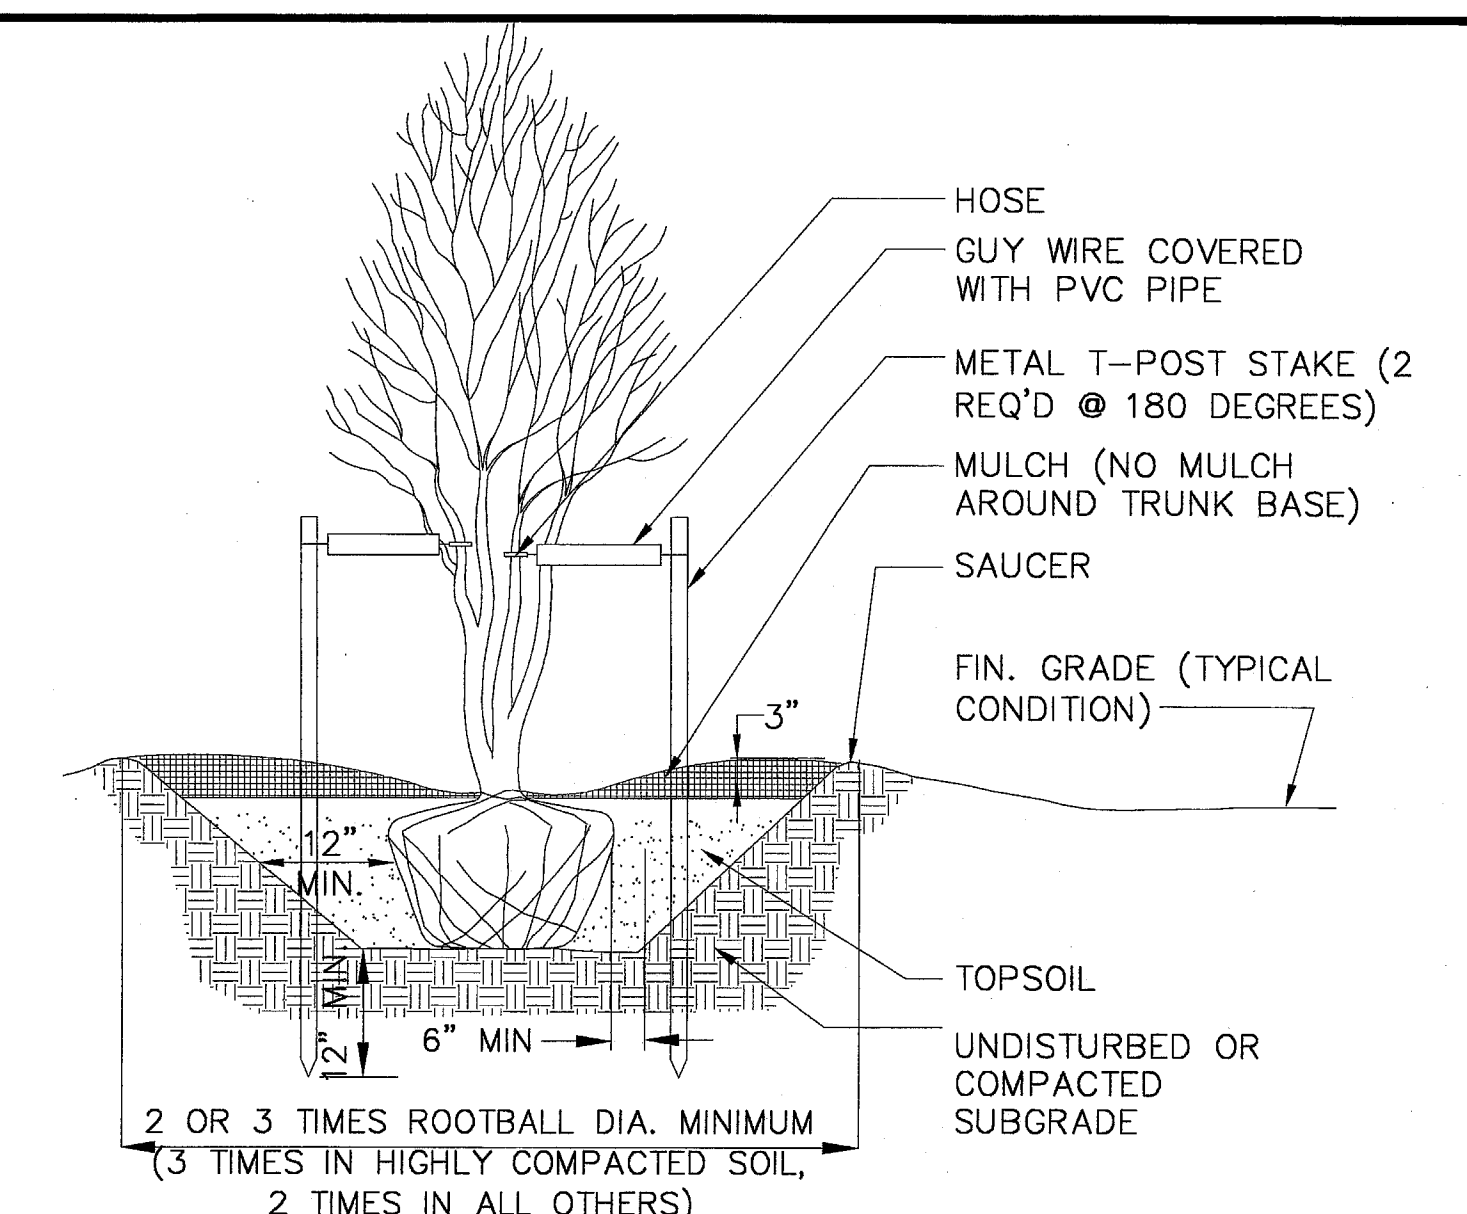


3 MULTISTEMMED TREE PLANTING
N.T.S.

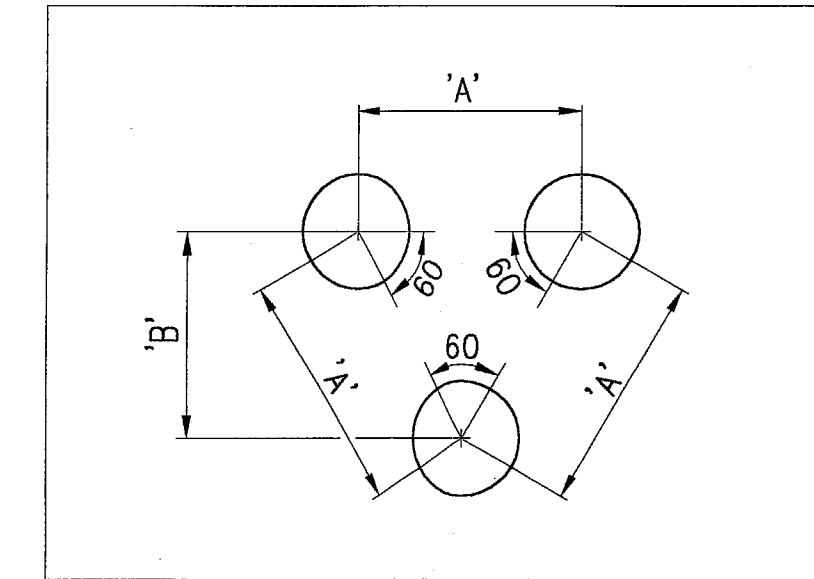


PLANT SPACING ('A')	ROW SPACING ('B')
6 IN. O.C.	5 IN. O.C.
8 IN. O.C.	7 IN. O.C.
10 IN. O.C.	8-1/2 IN. O.C.
12 IN. O.C.	10-1/2 IN. O.C.
15 IN. O.C.	13 IN. O.C.
18 IN. O.C.	16 IN. O.C.
24 IN. O.C.	21 IN. O.C.
30 IN. O.C.	26 IN. O.C.
36 IN. O.C.	30 IN. O.C.
48 IN. O.C.	42 IN. O.C.
54 IN. O.C.	48 IN. O.C.
60 IN. O.C.	54 IN. O.C.


6 GROUND COVER AND SHRUB SPACING CHART
SCALE: N.T.S.

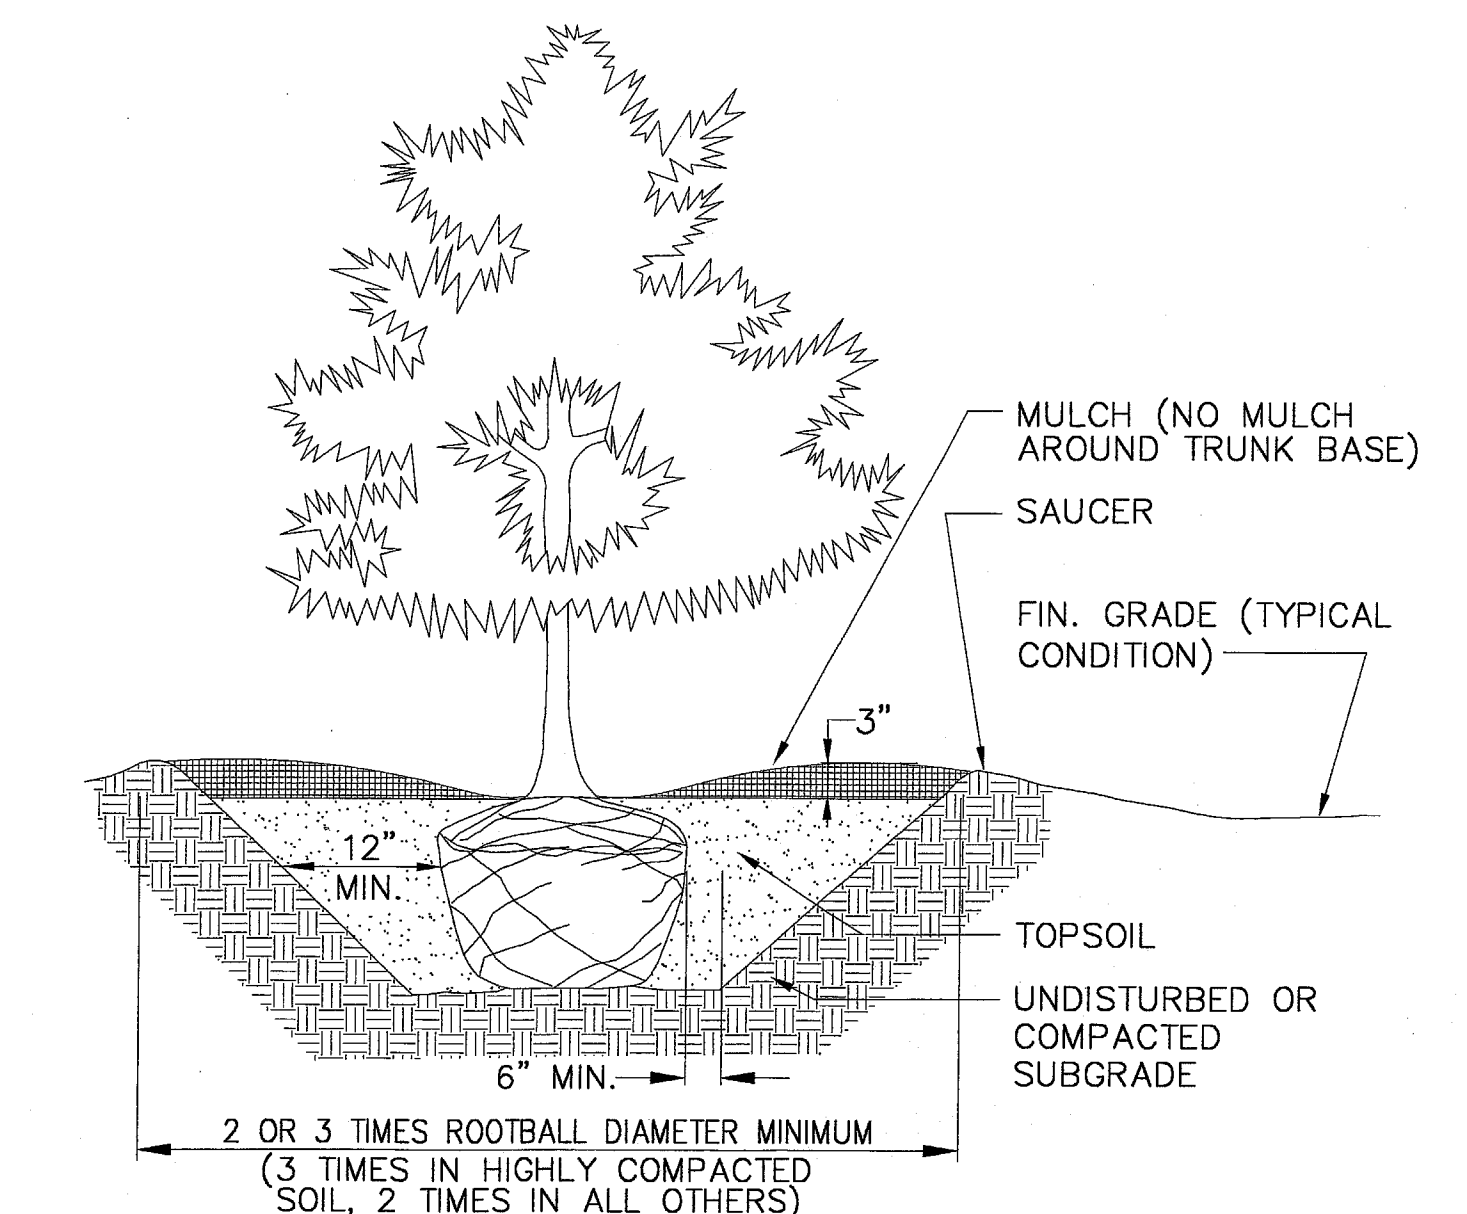


2 CONIFEROUS TREE PLANTING
N.T.S.

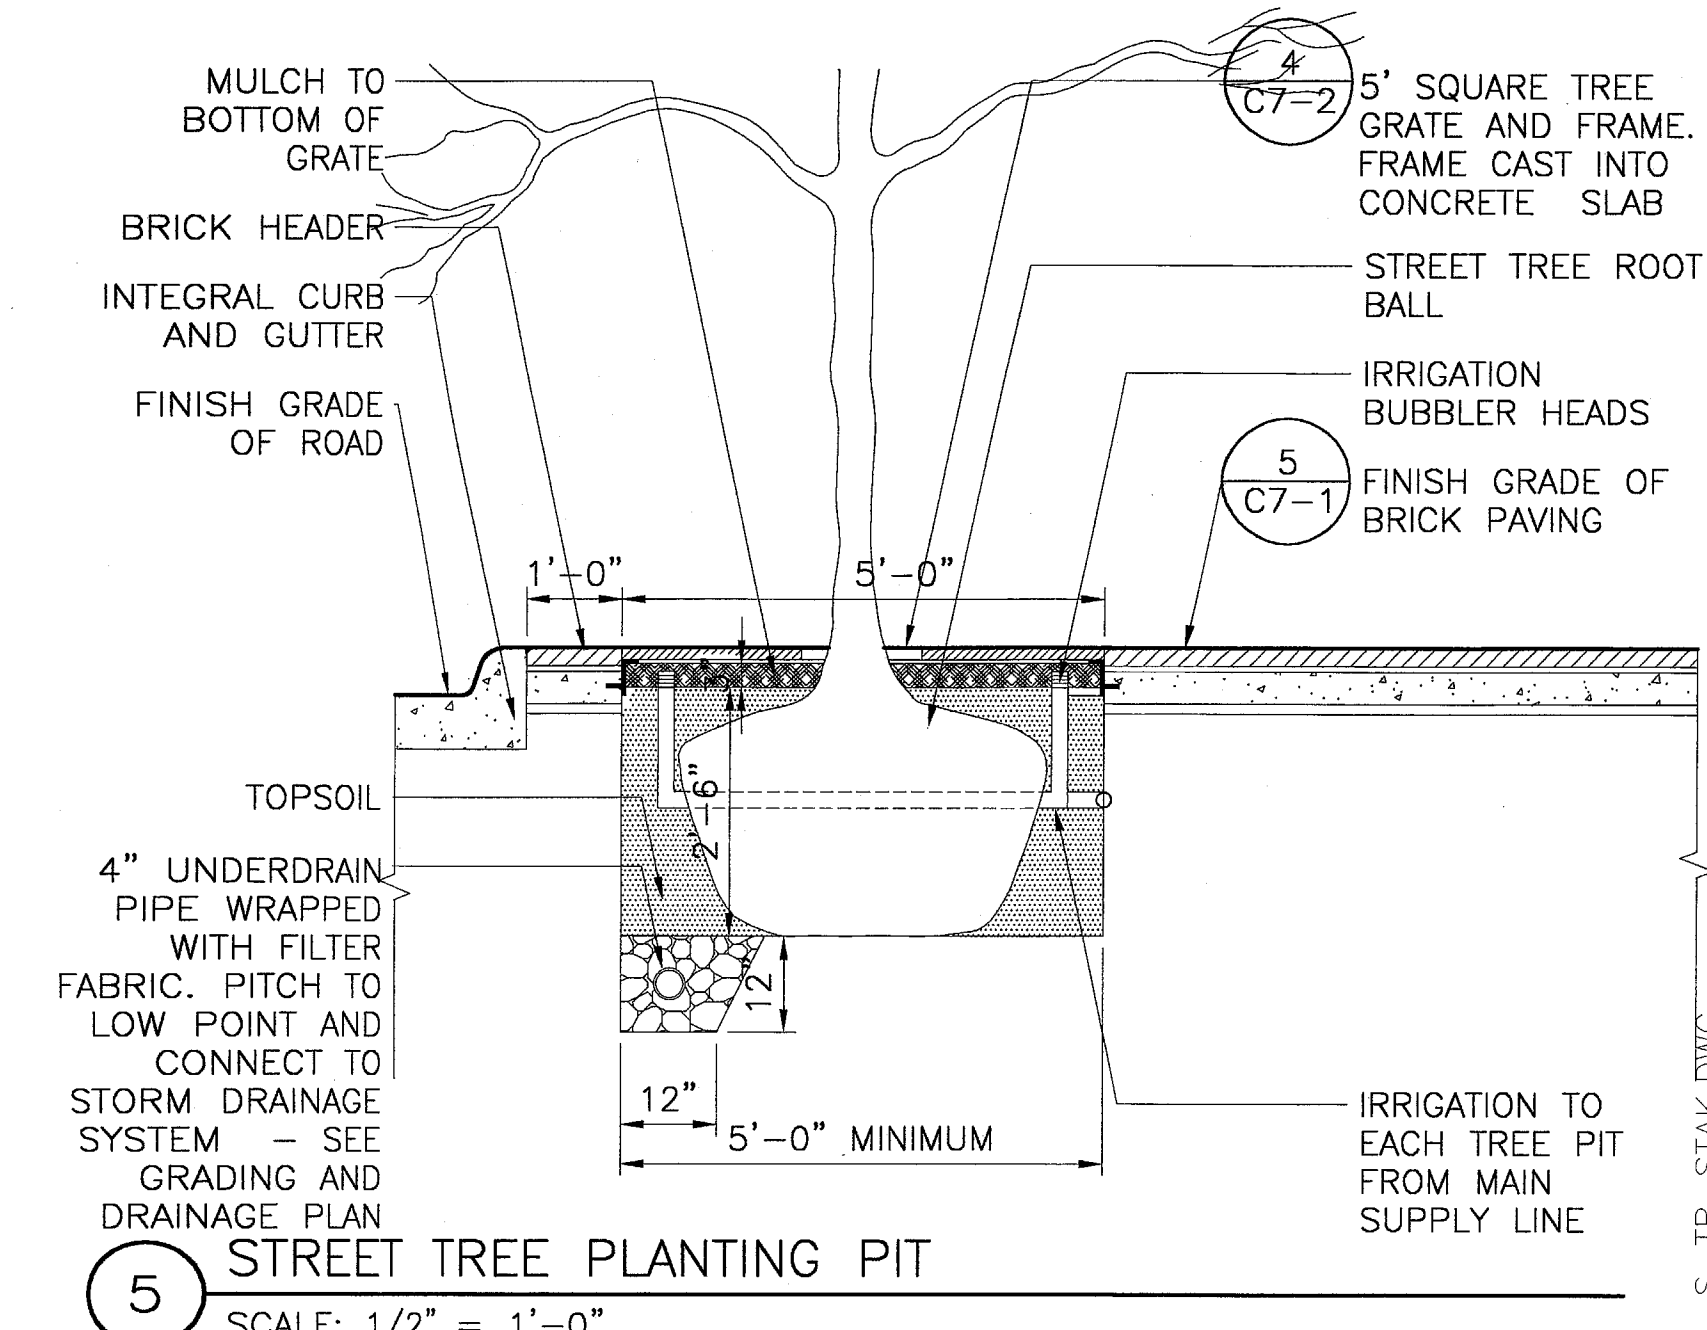


5 STREET TREE PLANTING PIT
SCALE: 1/2" = 1'-0"

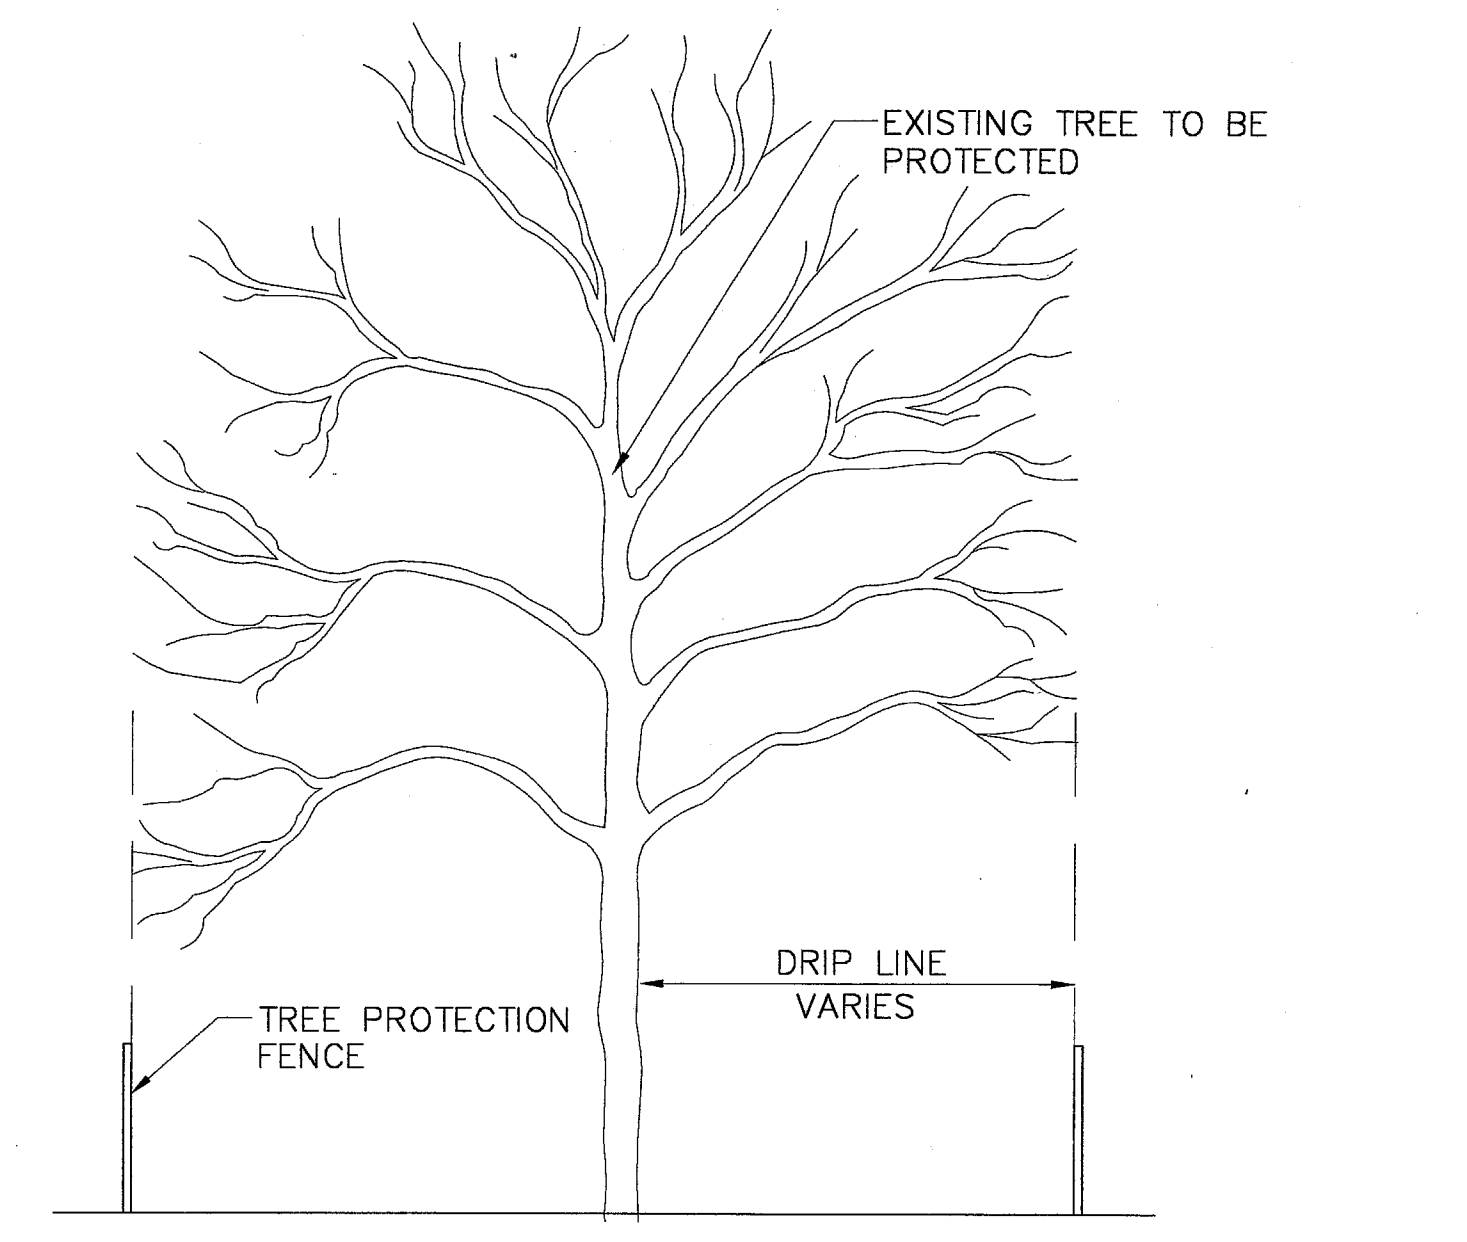

1 TREE PROTECTION FENCING DETAIL
SCALE: 1/4" = 1'-0"

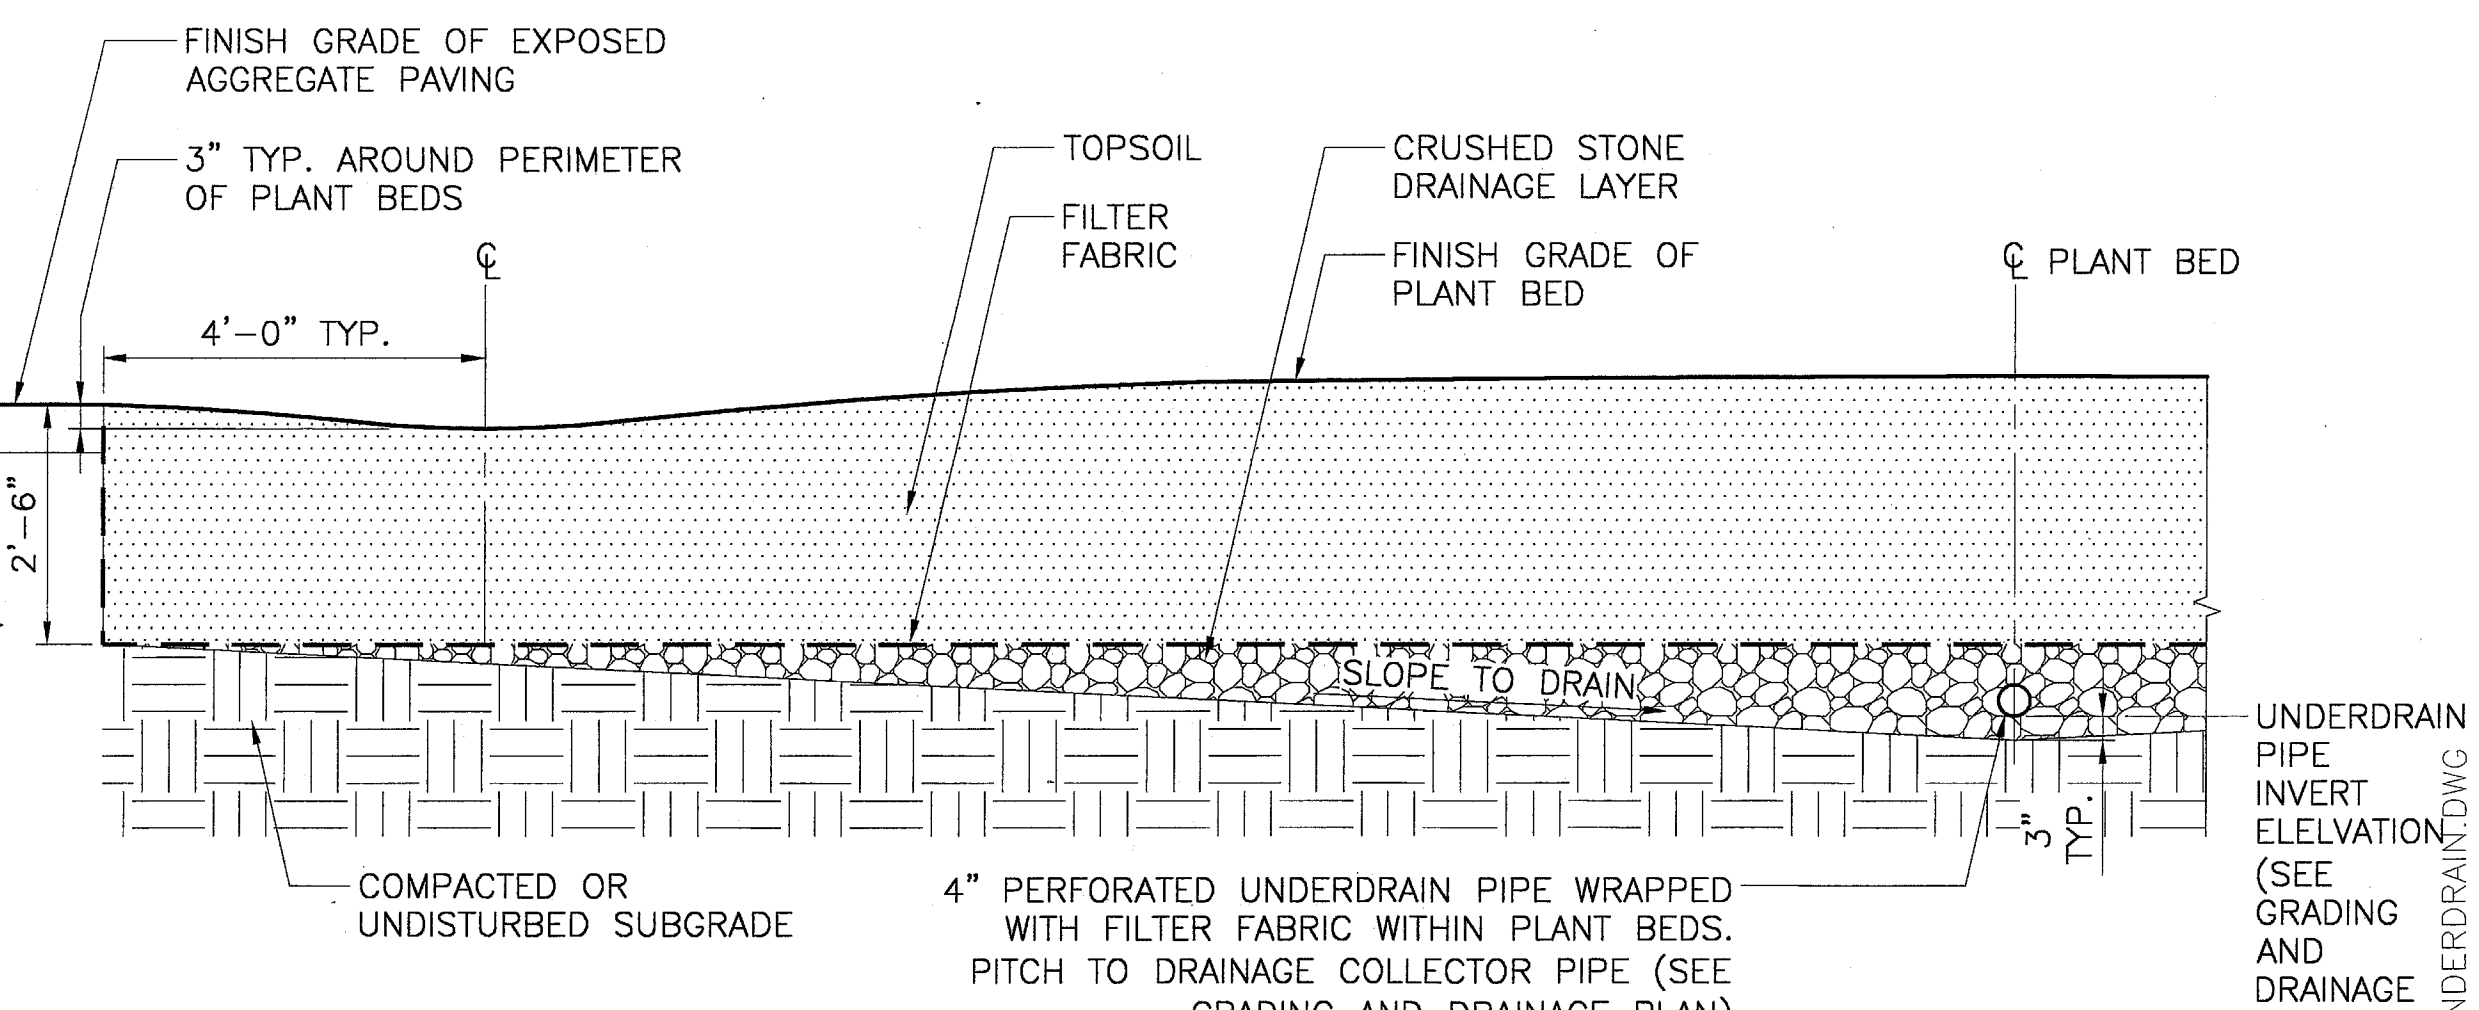


7 TYPICAL PLANT BED UNDERDRAIN SECTION
SCALE: 1/2" = 1'-0"

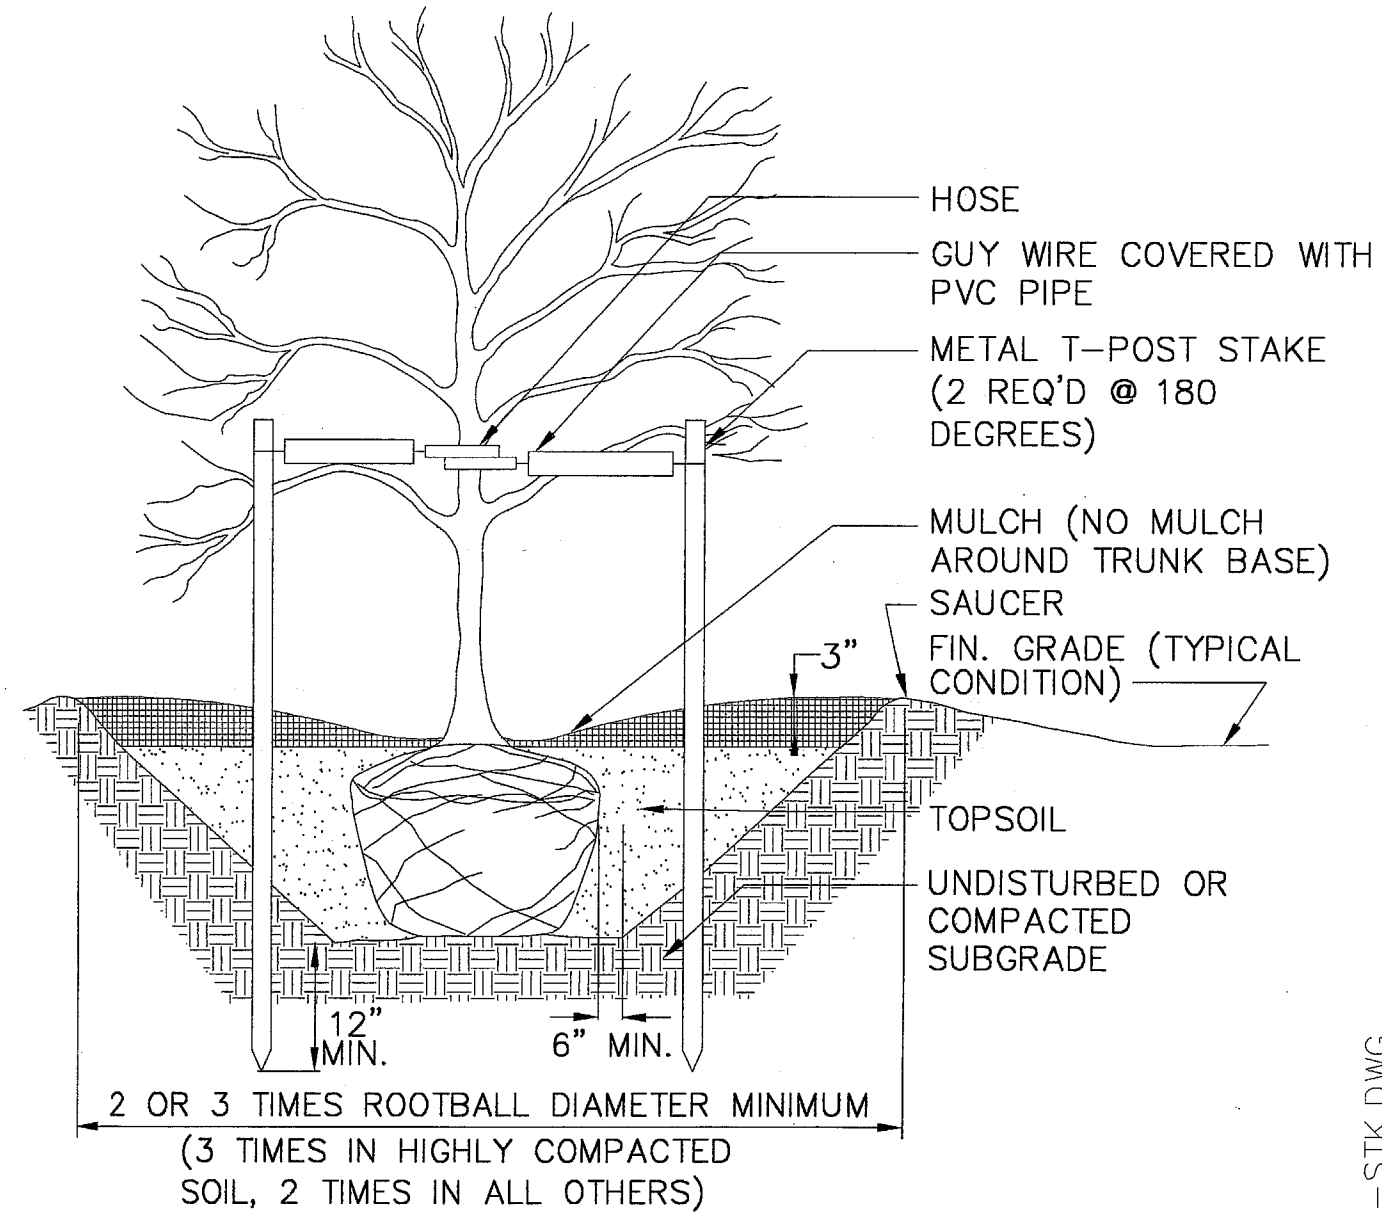

4 DECIDUOUS TREE PLANTING- STAKED
N.T.S.



No.	Description	Date
3	BULLETIN #2	03-10-03
2	BULLETIN #1	12-30-02
	ISSUED FOR CONSTRUCTION	11-26-02
1	ADDENDUM #2	10-21-02
	ISSUED FOR CONSTRUCTION	09-30-02

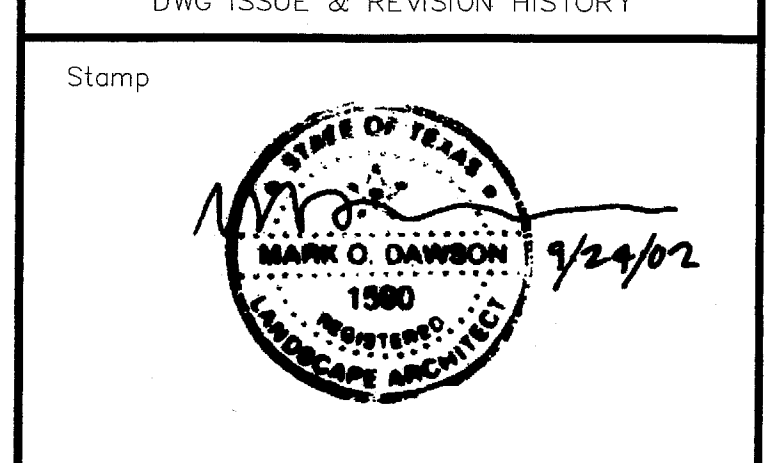

Project Title:
ADDISON ARTS & EVENTS DISTRICT
 ADDISON, TEXAS

Drawing Title:
PLANTING DETAILS AND PLANT LIST

Project No. 14516.00 Scale: AS NOTED
 Drawn By: CB
 Checked By: DC
 Approved By: MOD
 Date: September 30, 2002

Drawing No. **L2-1**