


NOTE: ALL PROPOSED U.G. LINES  
TAKEN FROM DEVELOPERS PLANS  
CAUTION - LOCATION AND  
DEPTH OF FO CABLE UNKNOWN -  
CONTACT OWNER BEFORE  
DIGGING


PROP. M.H.  
# 15+71

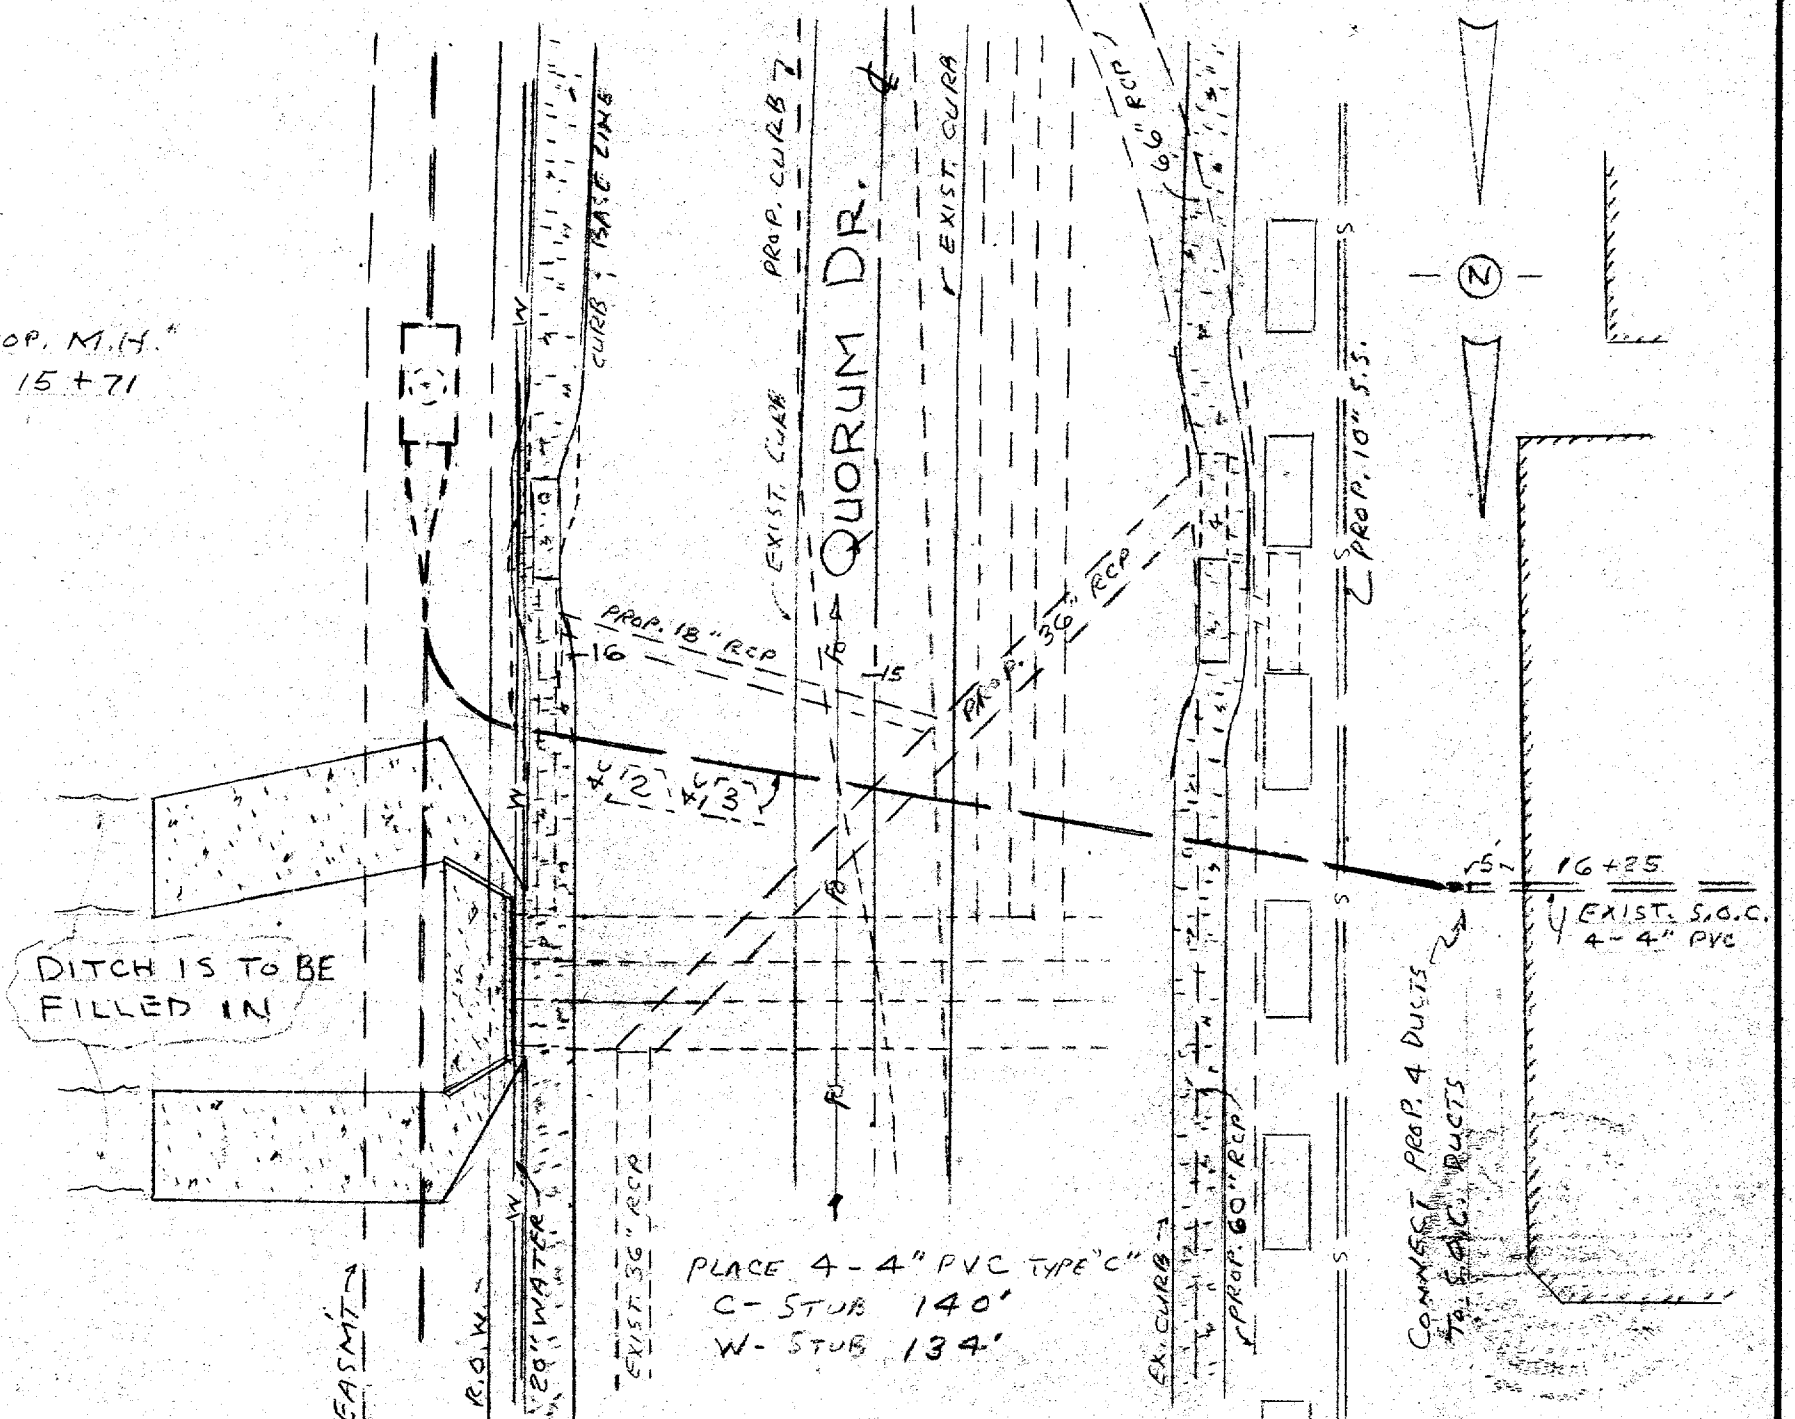

OPER.	ACTION CODE	SUPPL ACTION CODE	MAJOR MATERIAL DESCRIPTION	ACCT. CODE	ML OR AMT.	PL.	BORE	REMOVALS	
								AMOUNT	MORT. DATE
1		PLAC	MANHOLE 12'x6'x7'	4C	1				
2		PLAC	TRENCH 4 MPC	4C	134'				
3		PLAC	PVC-C-4"	4C	536'				

PROP. M.H. # 11533  
# 15+71  
12'-0" x 6'-0" x 7'-0"  
PRECAST  
TYPE 35" FFC-30"  
VOL. 504 C.U.F.

DITCH IS TO BE  
FILLED IN AND  
CONC. REMOVED

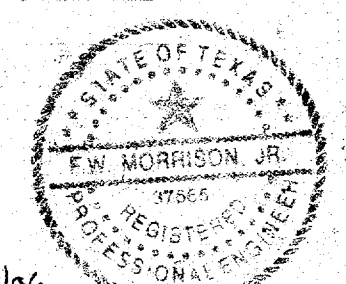

5/27/96  
F. W. Morrison Jr.

JOB NUMBER		ADDISON - 239 TM8239	
		QUORUM DR.	
		SCALE PLAN 1" = 20' PROFILE HORZ. 1" = 20' PROFILE VERT. 1" = 4'	
		SOUTHWESTERN BELL TELEPHONE CO.	
W.D. SHIPP MAJOR ENGR. DESIGN		JERRY SHELBY AREA MGR. ENGR. D.	DAVID NOBLET DIRECTOR ENGR.
DATE ISSUED	6-5-96	DATE CONST. COMP'D	SHEET NO.
E. N. NO.	EST. NO. 0607233	DRAWN BY	4
C.O.-239		TAX DIST.	DB.007