

ENGINEERING PLANS
FOR CONSTRUCTION OF


RAMP MODIFICATIONS ADDISON CIRCLE PHASE I TOWN OF ADDISON

B3-7

ADDISON CIRCLE RAMP (ADA) 12/03

B3-7

SHEET NO.	INDEX OF DRAWINGS
1	COVER SHEET
2	EXISTING RAMP CONDITIONS
3	RAMP MODIFICATIONS
4	DETAILS

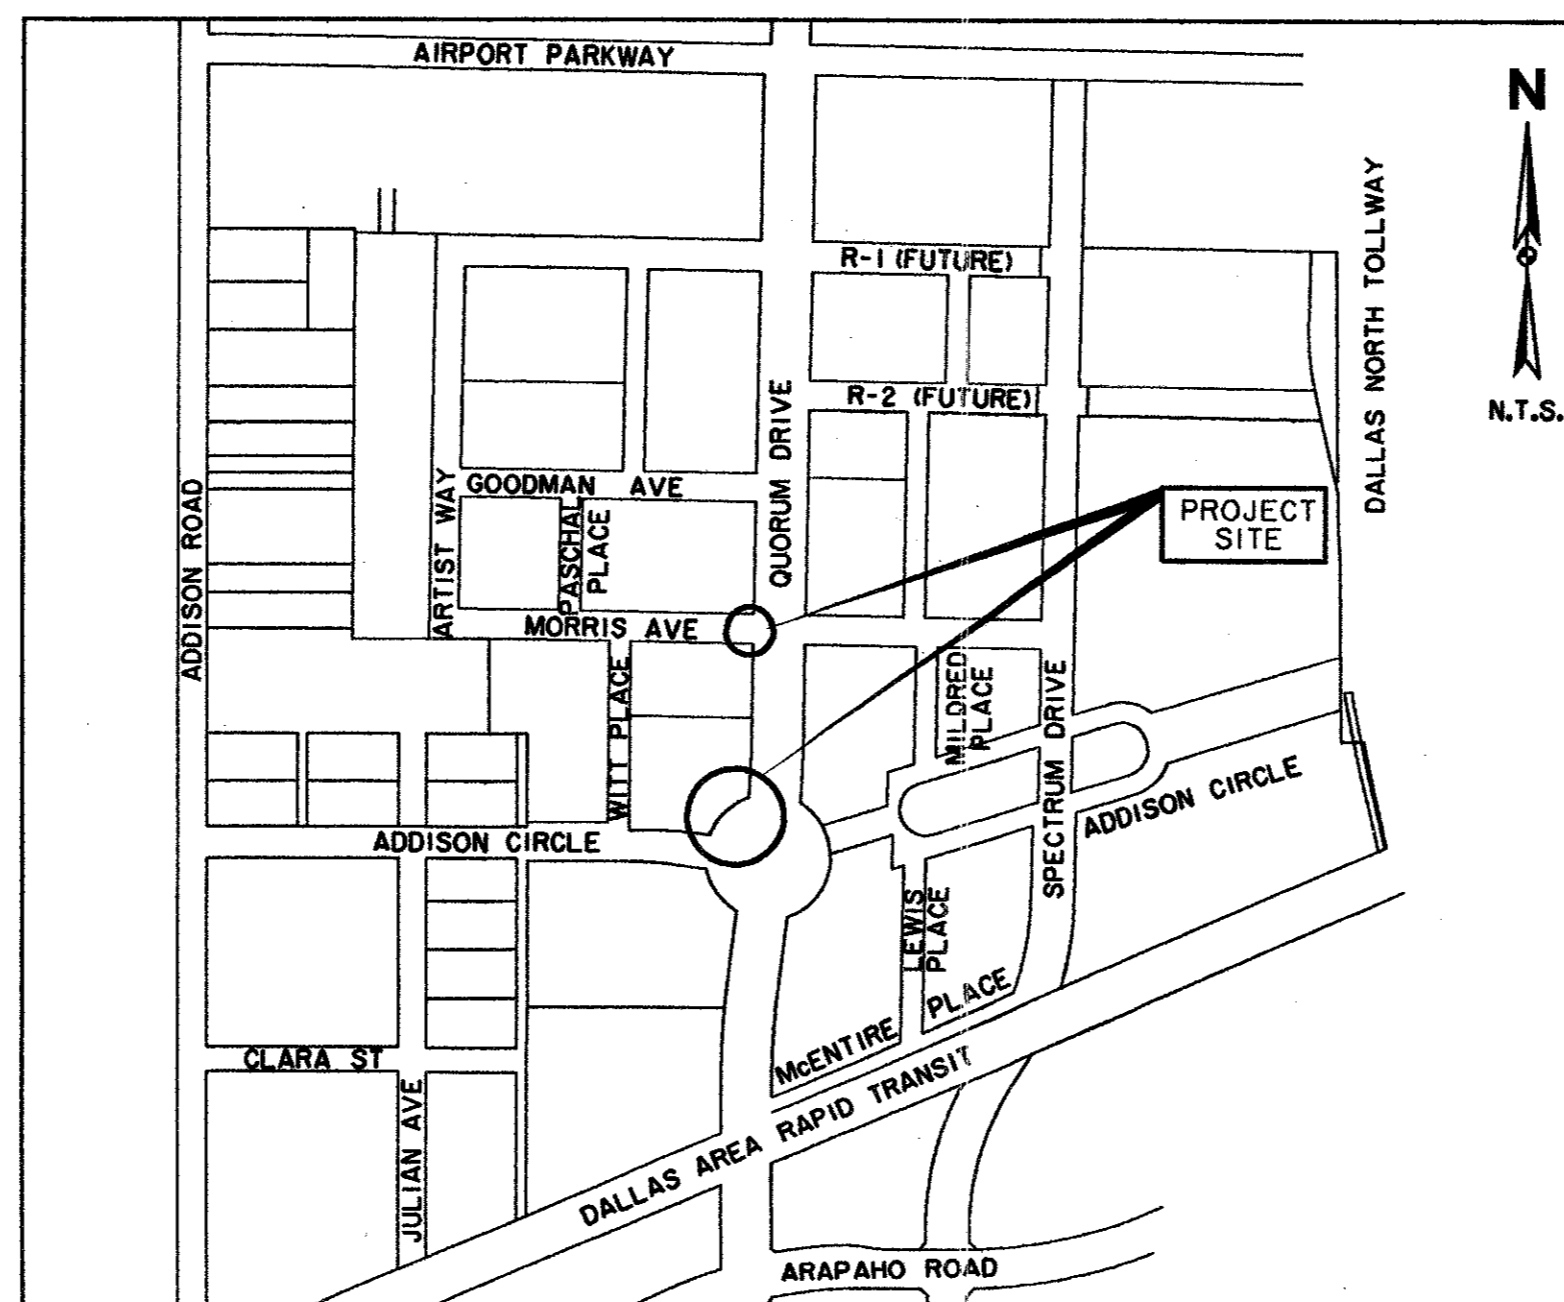

LOCATION MAP

OWNER:

TOWN OF ADDISON
DEPARTMENT OF PUBLIC WORKS
16801 WESTGROVE
P.O. BOX 9010
ADDISON, TEXAS 75001
(972) 450-2871 FAX (972) 450-2837

ENGINEER:

HUITT-ZOLLARS, INC.
3131 MCKINNEY AVE., SUITE 600
DALLAS, TEXAS 75204
(214) 871-3311 FAX (214) 871-0757
DAVID E. MEYERS, P.E.
TX. REG. NO. 81512

