
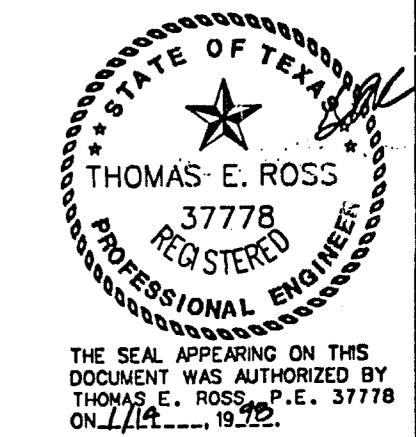


**GENERAL NOTES**

- BURIED MARKER AND BURIED MARKER SIGN, PER SECTION 629-020-00553U.
- THE CONTRACTOR IS CAUTIONED THAT DAMAGE TO EXISTING UNDERGROUND UTILITIES OR LIABILITIES RESULTING THEREFROM SOLELY THEIR RESPONSIBILITIES THIS INCLUDES, BUT NOT LIMITED TO VERIFYING ALL DIMENSIONS PERTAINING TO THE JOB, RESTORATION OF ALL STREETS, DRIVEWAYS, GRASS, SIDEWALKS, ETC. TO THEIR ORIGINAL OR BETTER CONDITION.
- THE CONTRACTOR IS RESPONSIBLE FOR PROVIDING A SAFETY PLAN AND ADEQUATE SHORING TO MAINTAIN WORKER SAFETY AND COMPLY WITH HOUSE BILLS 662 AND 665 AND OSHA REQUIREMENTS.
- UNDERGROUND UTILITIES HAVE BEEN PLOTTED FROM FIELD OBSERVATIONS AND AVAILABLE RECORDS, BUT ARE NOT NECESSARILY EXACT. UTILITIES LOCATION MUST BE VERIFIED IN ADVANCE OF TRENCHING OR DIGGING SO THAT CHANGES IN GRADE OR ALIGNMENT MAY BE MADE.

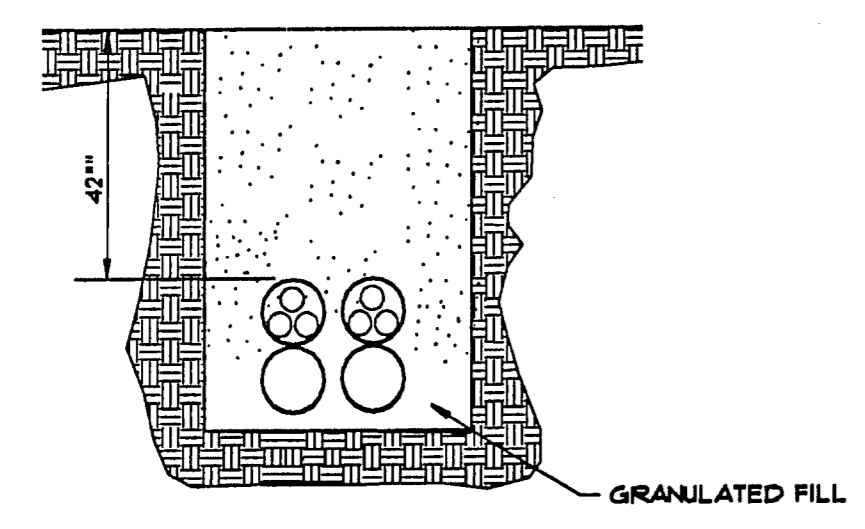

ADDISON 239 UNDERGROUND CONDUIT SYSTEM									
SCALE: PLAN 1" = 20' PROFILE HORIZ. 1" = 20' PROFILE VERT. 1" = 6'									
OPER.	ACTION CODE	SUPPL. ACTION CODE	MAJOR MATERIAL DESCRIPTION	ACCT. CODE	ML OR AMT.	PL	BORE	REMOVALS AMOUNT	MORTY DATE
1	PLAC		PVC - C - 4"	4C	980	980			
2	PLAC		TRENCH - 4 - MPC	4C	490	490			
3	PLAC		CONDUIT - MLT-F03	4C	980	980			

B. SANDS MGR - ENGR	JERRY SHELBY AREA MGR - ENGR	DAVID NOBLET DIST MGR - ENGR
DATE ISSUED 01/98	DATE CONST. COMPD.	SHEET NO.
E. R. NO. 4519251	DRAWN TR INDUSTRIES, INC.	1
MAP REF.	TAX DIST. DB-002	