




4 TYP. STOREFRONT SECTION
WALL SECTION 3/4"=1'-0"

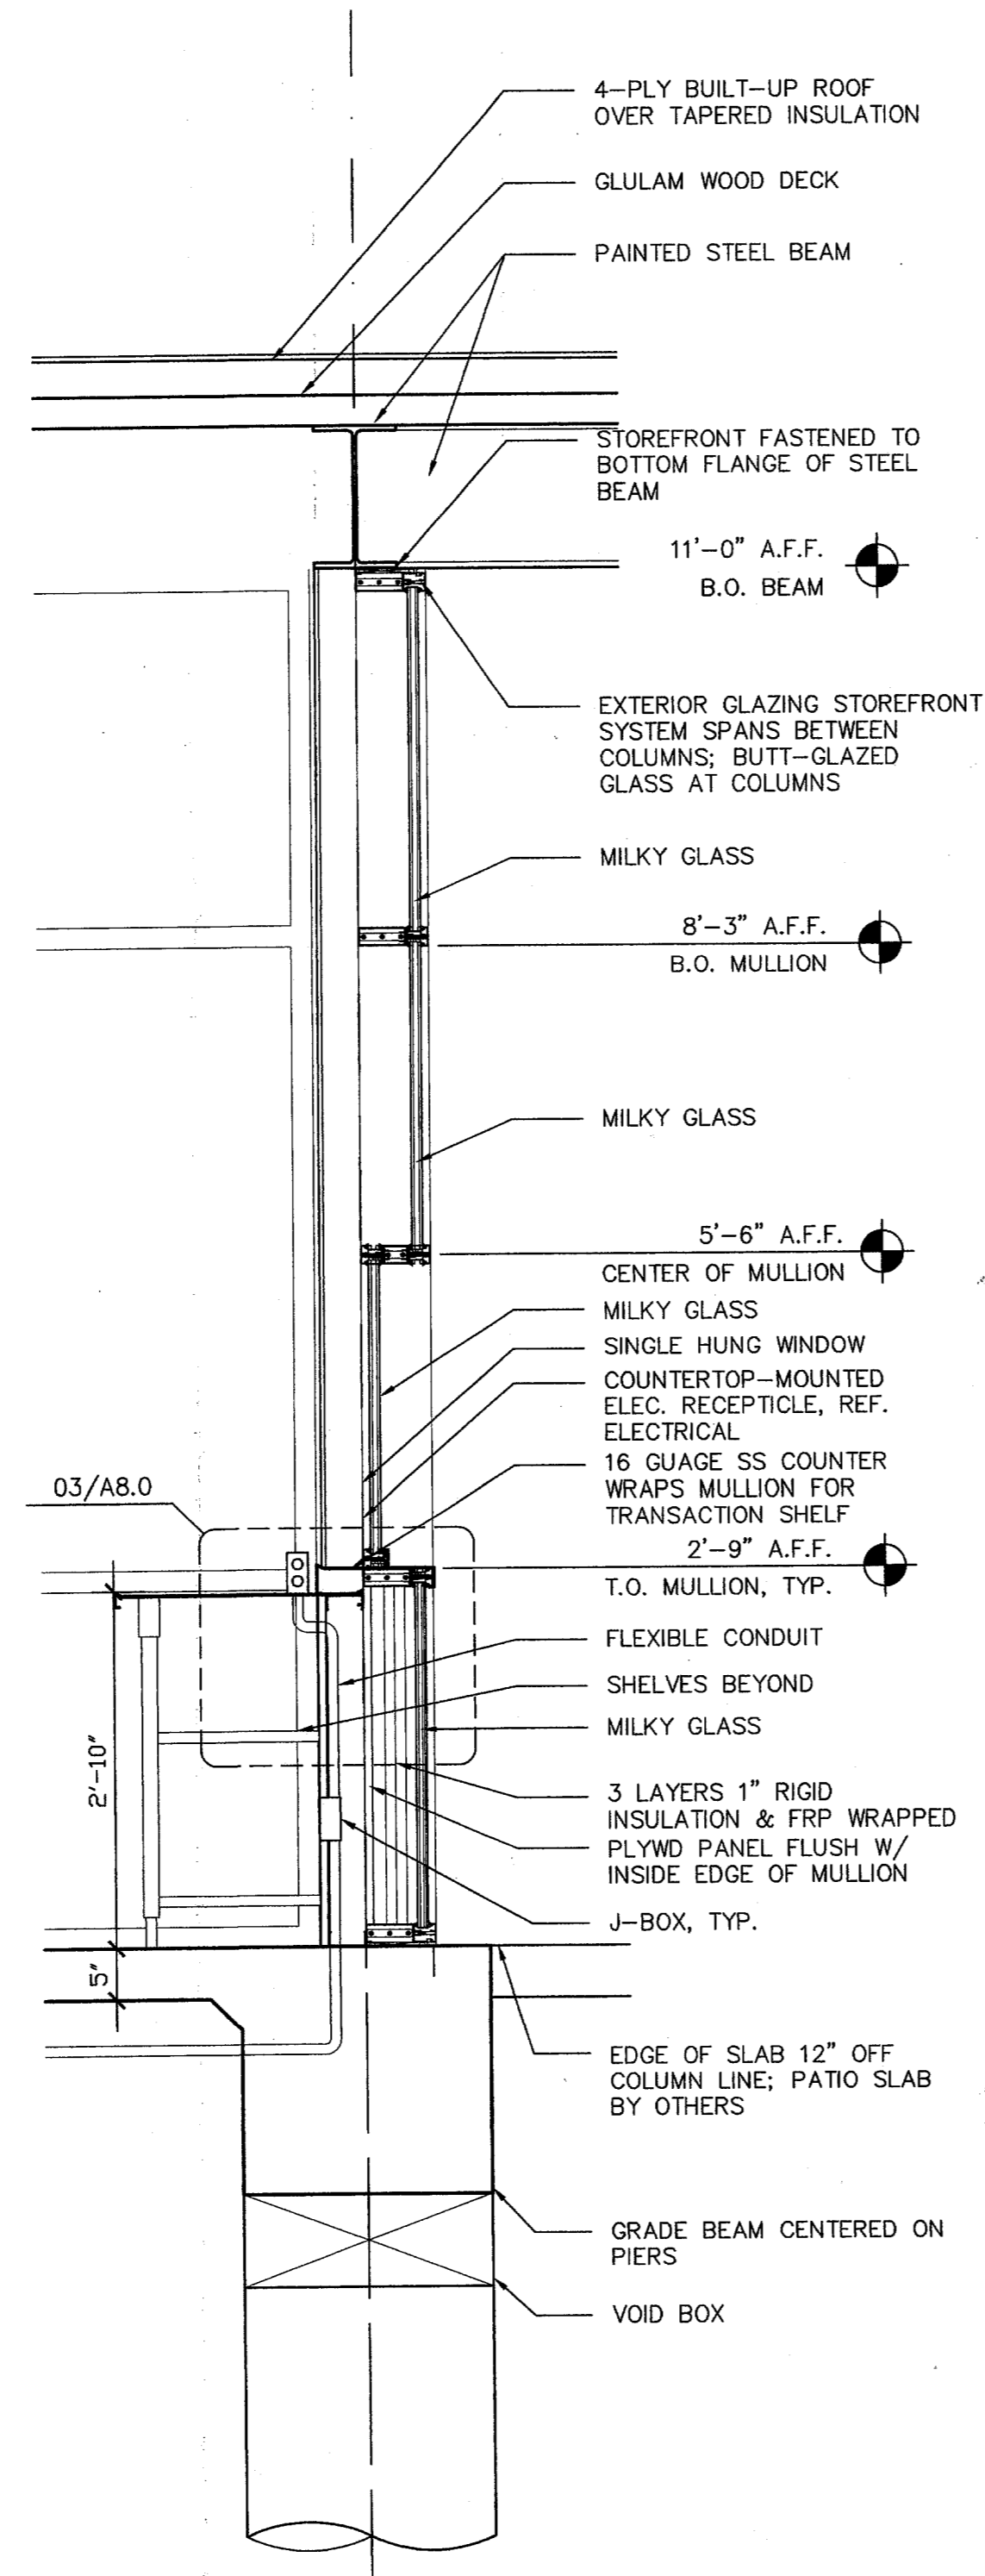

3 SECTION @ KITCHEN
WALL SECTION 3/4"=1'-0"

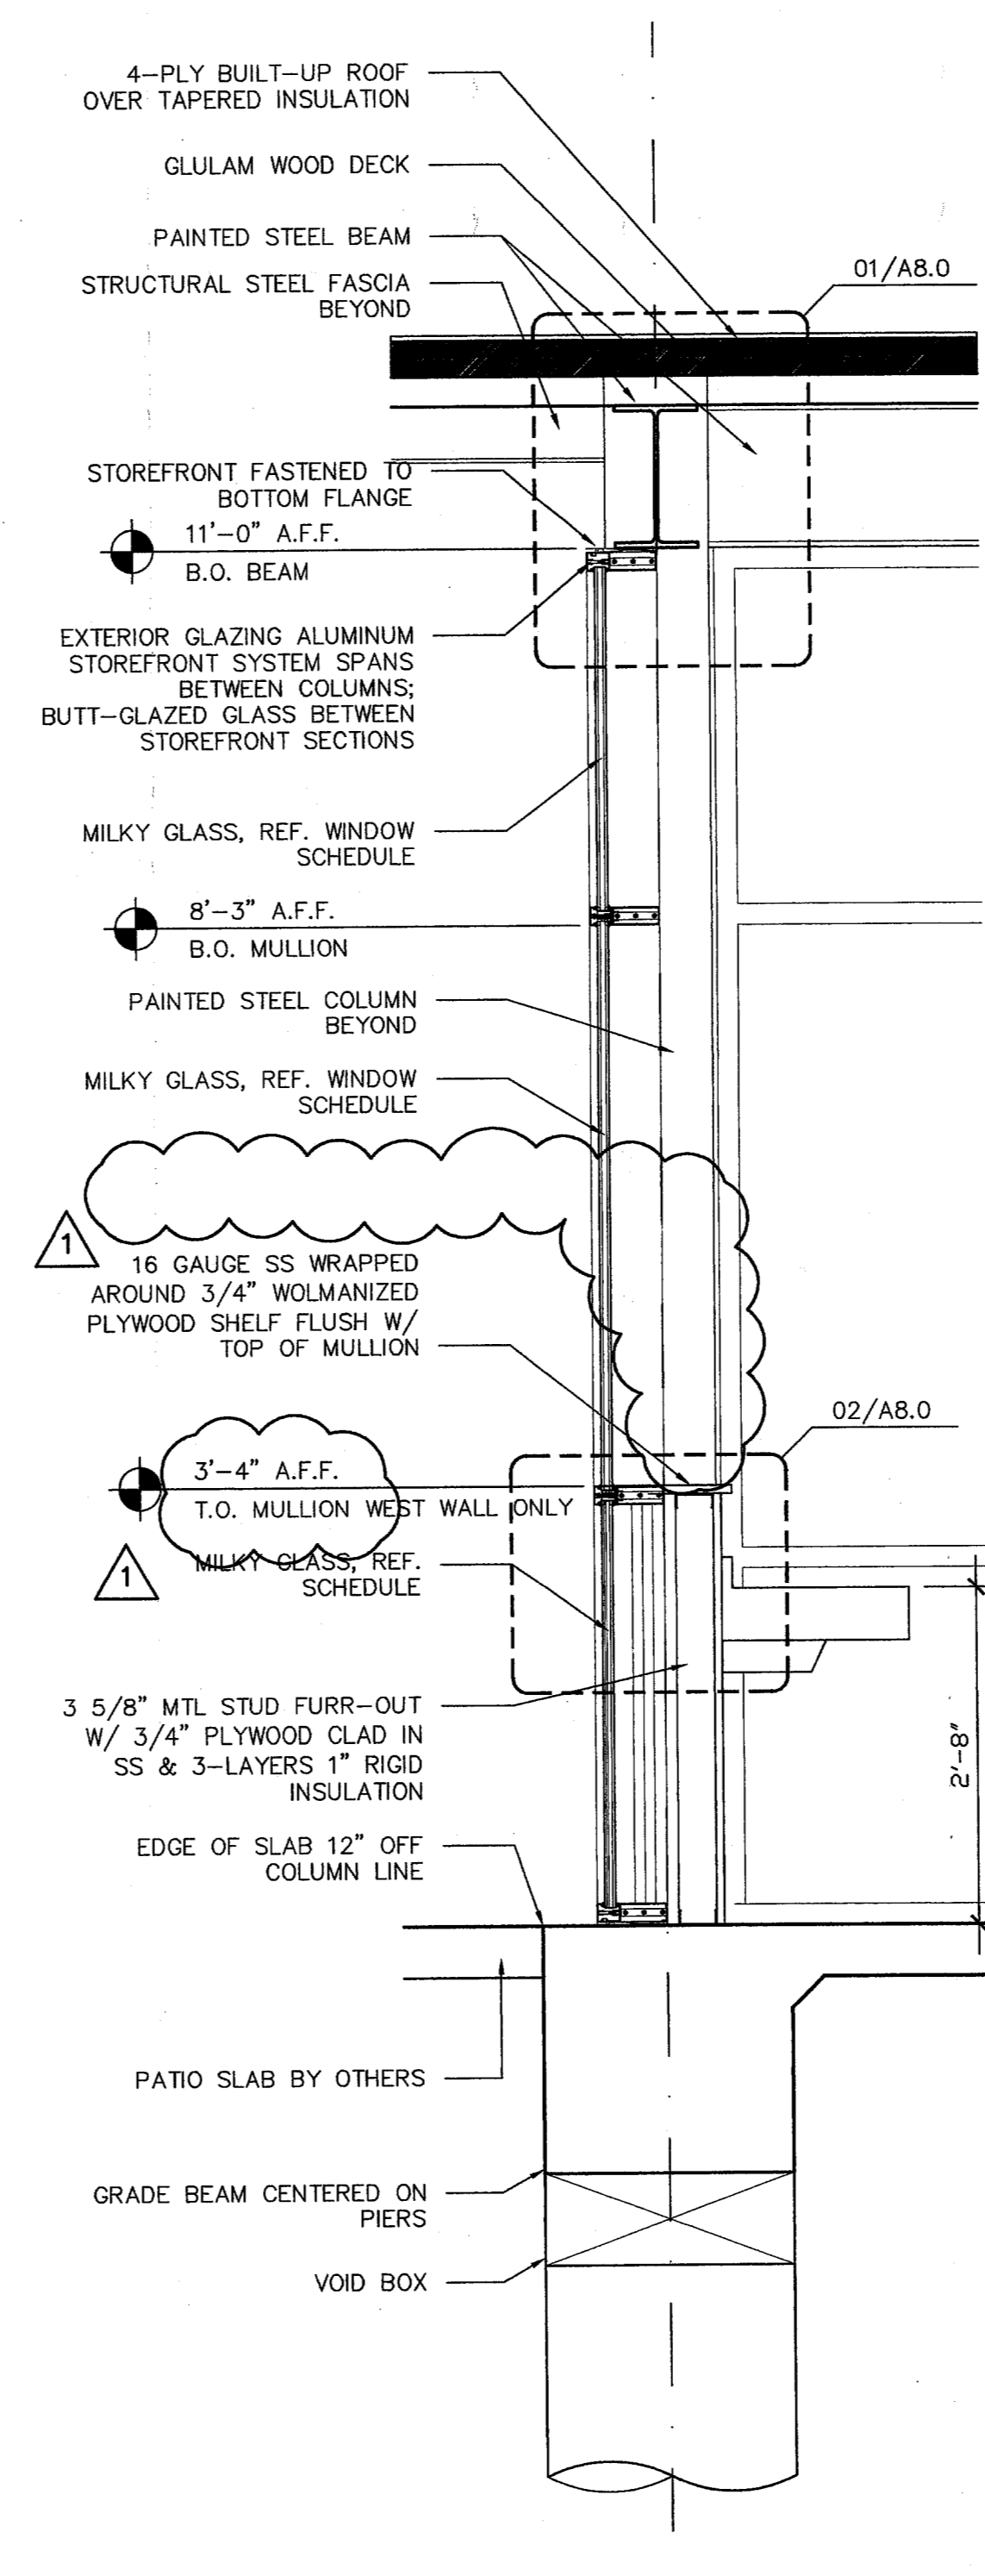

2 SECTION @ MEN'S ROOM
WALL SECTION 3/4"=1'-0"

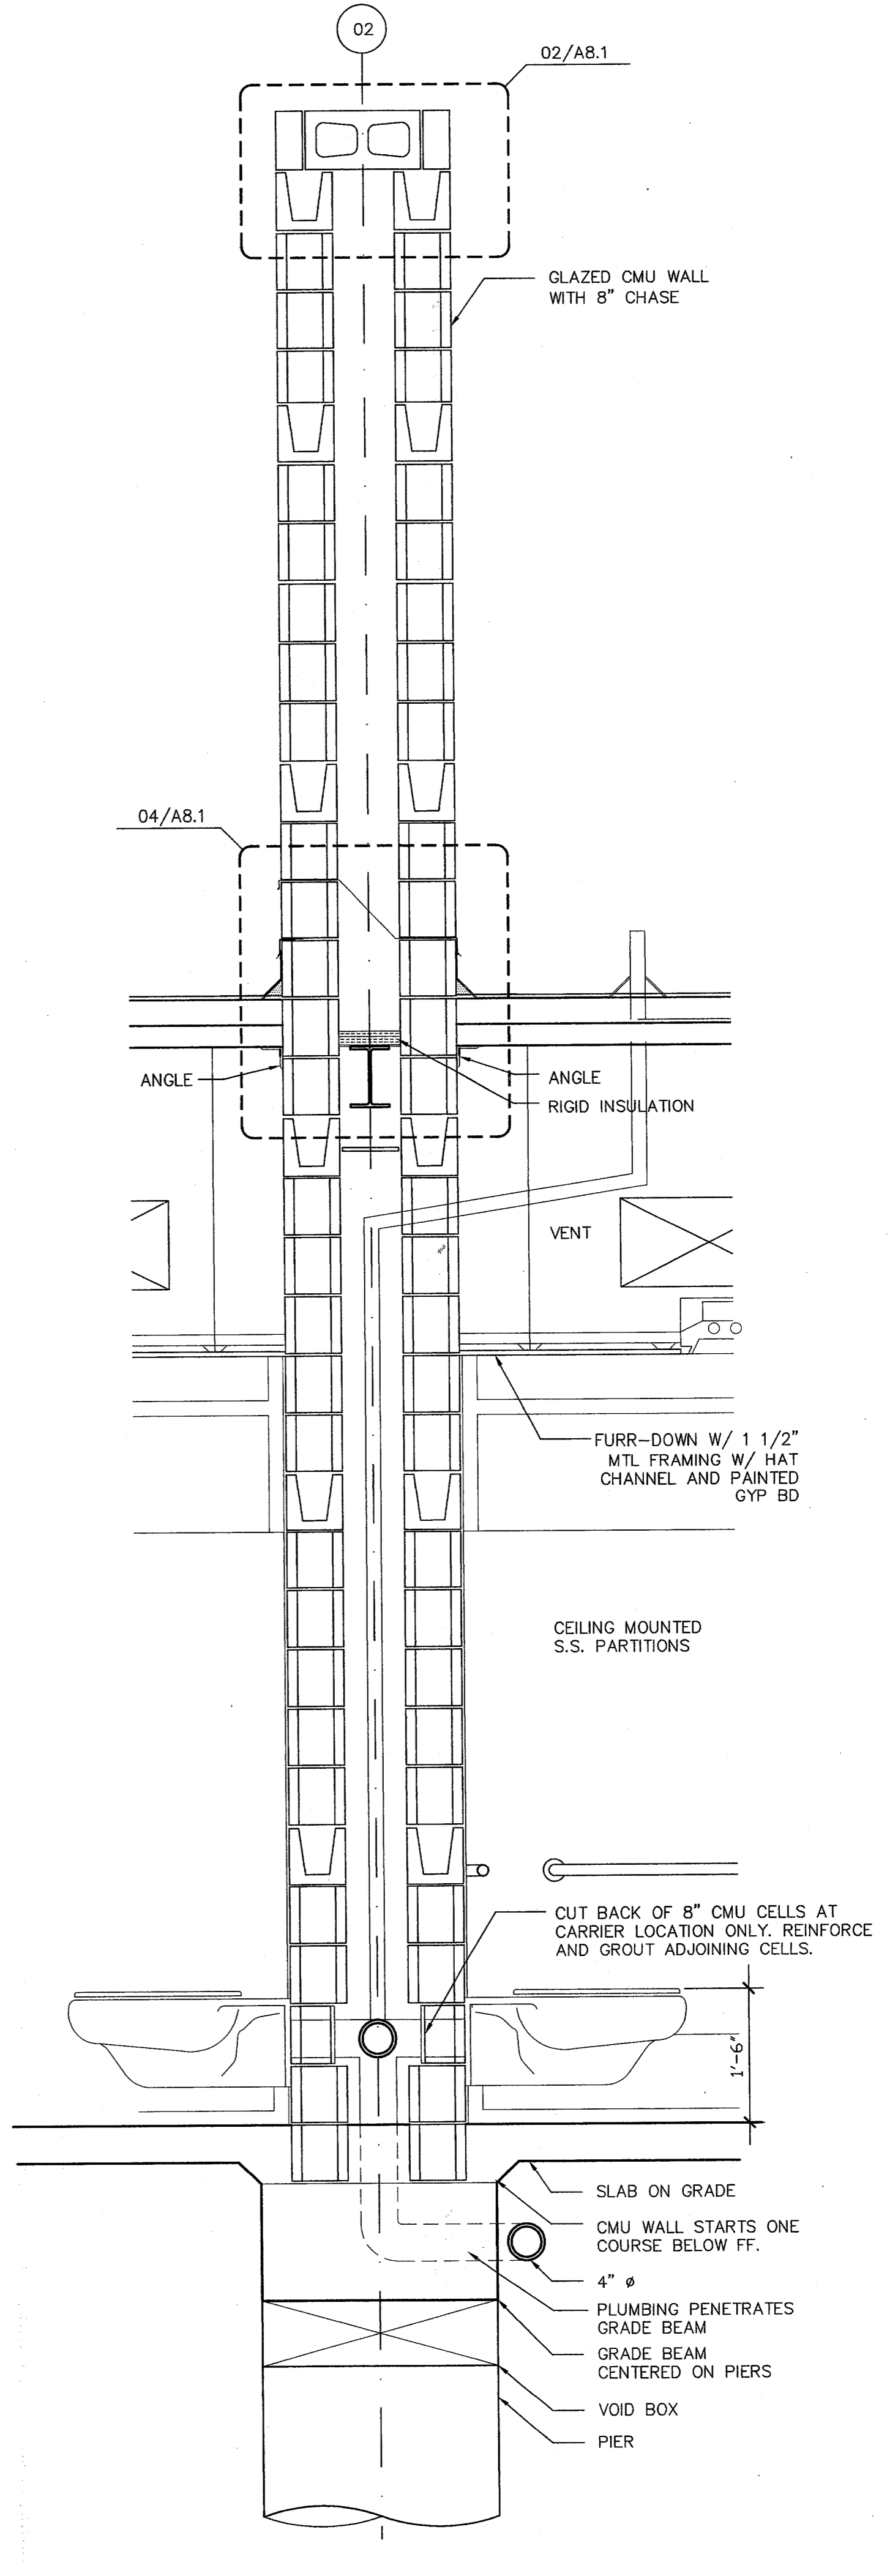

1 SECTION @ CMU WALL
WALL SECTION 3/4"=1'-0"