

918 Dragon Street
Dallas, Texas 75207
v214.915.0900
f214.915.0929

MARDIN CONSULTING SERVICES
918 Dragon Street Dallas, Texas 75207 mardin@mardin.com
v214.915.0901 f214.915.0929
MEP SYSTEMS DESIGN AND ENGINEERING, INC.
M (Signature) E (Signature) P (Signature)




cunningham
architects

Addison Arts and
Events Pavilion
Addison, Texas

KITCHEN EQUIPMENT SCHEDULE																			
PLAN	EQUIPMENT DESCRIPTION/ MARK CATALOG NO.	LOCATION	VOLTS PHASE	HP	FLA	KV	AMPS	MCA	TYPE	HEIGHT	BRKR	FUSE	MAX OCPD FROM CIRCUIT	MECHANICAL DATA			ELECTRICAL DATA		
														COND.	DIA(M)	WIRE(S)	INCHES	COMMENTS	
1	WARMER	KITCHEN	120	1		16.0	2	5-20R	18"	20	A	1	2 #10, 1 #10G	0.75					
1	WARMER	KITCHEN	120	1		16.0	2	5-20R	18"	20	A	3	2 #10, 1 #10G	0.75					
1	WARMER	KITCHEN	120	1		16.0	2	5-20R	18"	20	A	5	2 #10, 1 #10G	0.75					
1	WARMER	KITCHEN	120	1		16.0	2	5-20R	18"	20	A	7	2 #10, 1 #10G	0.75					
1	KITCHEN DUPLEX	KITCHEN	120	1		10.0	1	5-20R	18"	20	A	9	2 #10, 1 #10G	0.75					
1	KITCHEN DUPLEX	KITCHEN	120	1		10.0	1	5-20R	18"	20	A	11	2 #10, 1 #10G	0.75					
2	STEAMER	KITCHEN	208	1		14.4	3	14.4	18	FVR	18"	20	A	13/15	2 #10, 1 #10G	0.75	FVR		
1	KITCHEN DUPLEX	KITCHEN	120	1		10.0	1	5-20R	18"	20	A	17	2 #10, 1 #10G	0.75					
3	KITCHEN DUPLEX	KITCHEN	120	1		10.0	1	5-20R	34"	20	A	19	2 #10, 1 #10G	0.75	BTC				
3	KITCHEN DUPLEX	KITCHEN	120	1		10.0	1	5-20R	34"	20	A	21	2 #10, 1 #10G	0.75	BTC				
12	ROLL WARMER	KITCHEN	120	1		7.5	1	5-20R	18"	20	A	23	2 #10, 1 #10G	0.75					
13	CASH DRAWER	KITCHEN	120	1		5.0	1	5-20R	24"	20	A	25	2 #10, 1 #10G	0.75	BTC				
1	KITCHEN DUPLEX	KITCHEN	120	1		10.0	1	5-20R	34"	20	A	27	2 #10, 1 #10G	0.75	BTC				
3	KITCHEN DUPLEX	KITCHEN	120	1		10.0	1	5-20R	34"	20	A	29	2 #10, 1 #10G	0.75	BTC				
13	CASH DRAWER	KITCHEN	120	1		5.0	1	5-20R	24"	20	A	31	2 #10, 1 #10G	0.75					
12	ROLL WARMER	KITCHEN	120	1		7.5	1	5-20R	18"	20	A	33	2 #10, 1 #10G	0.75	ALT. LOC.				
3	KITCHEN DUPLEX	KITCHEN	120	1		10.0	1	5-20R	34"	20	A	35	2 #10, 1 #10G	0.75	BTC				
3	KITCHEN DUPLEX	KITCHEN	120	1		10.0	1	5-20R	34"	20	A	37	2 #10, 1 #10G	0.75	BTC				
1	KITCHEN DUPLEX	KITCHEN	120	1		10.0	1	5-20R	18"	20	A	39	2 #10, 1 #10G	0.75					
1	KITCHEN DUPLEX	KITCHEN	120	1		10.0	1	5-20R	18"	20	A	41	2 #10, 1 #10G	0.75					
8	WALKIN REFR	KITCHEN	120	1		10.6	1	10.6	13	5-20R	87"	20	A	2	2 #10, 1 #10G	0.75			
7	ROLL IN REFR	KITCHEN	120	1		8.0	1	8.0	10	5-20R	87"	20	A	4	2 #10, 1 #10G	0.75			
17	COFFEE	KITCHEN	208	1		29.0	6	29.0	36	L6-40R	24"	40	A	6/8	4 #8, 1 #10G	0.75	FVR		
4	ICE MAKER	KITCHEN	208	1		11.0	2	11.0	14	J-BOX	60"	20	A	10/12	4 #8, 1 #10G	0.75	BTC		
1	KITCHEN DUPLEX	KITCHEN	120	1		10.0	1	5-20R	18"	20	A	14	2 #10, 1 #10G	0.75					

IJOB NAME: PAVILION - LOCATION: ADDITION - JOB NUMBER: 02098 - MECHANICAL ENGINEER: MBP - ELECTRICAL: WMS - FILE NAME: 02098KES.W01 22-Jan-2003

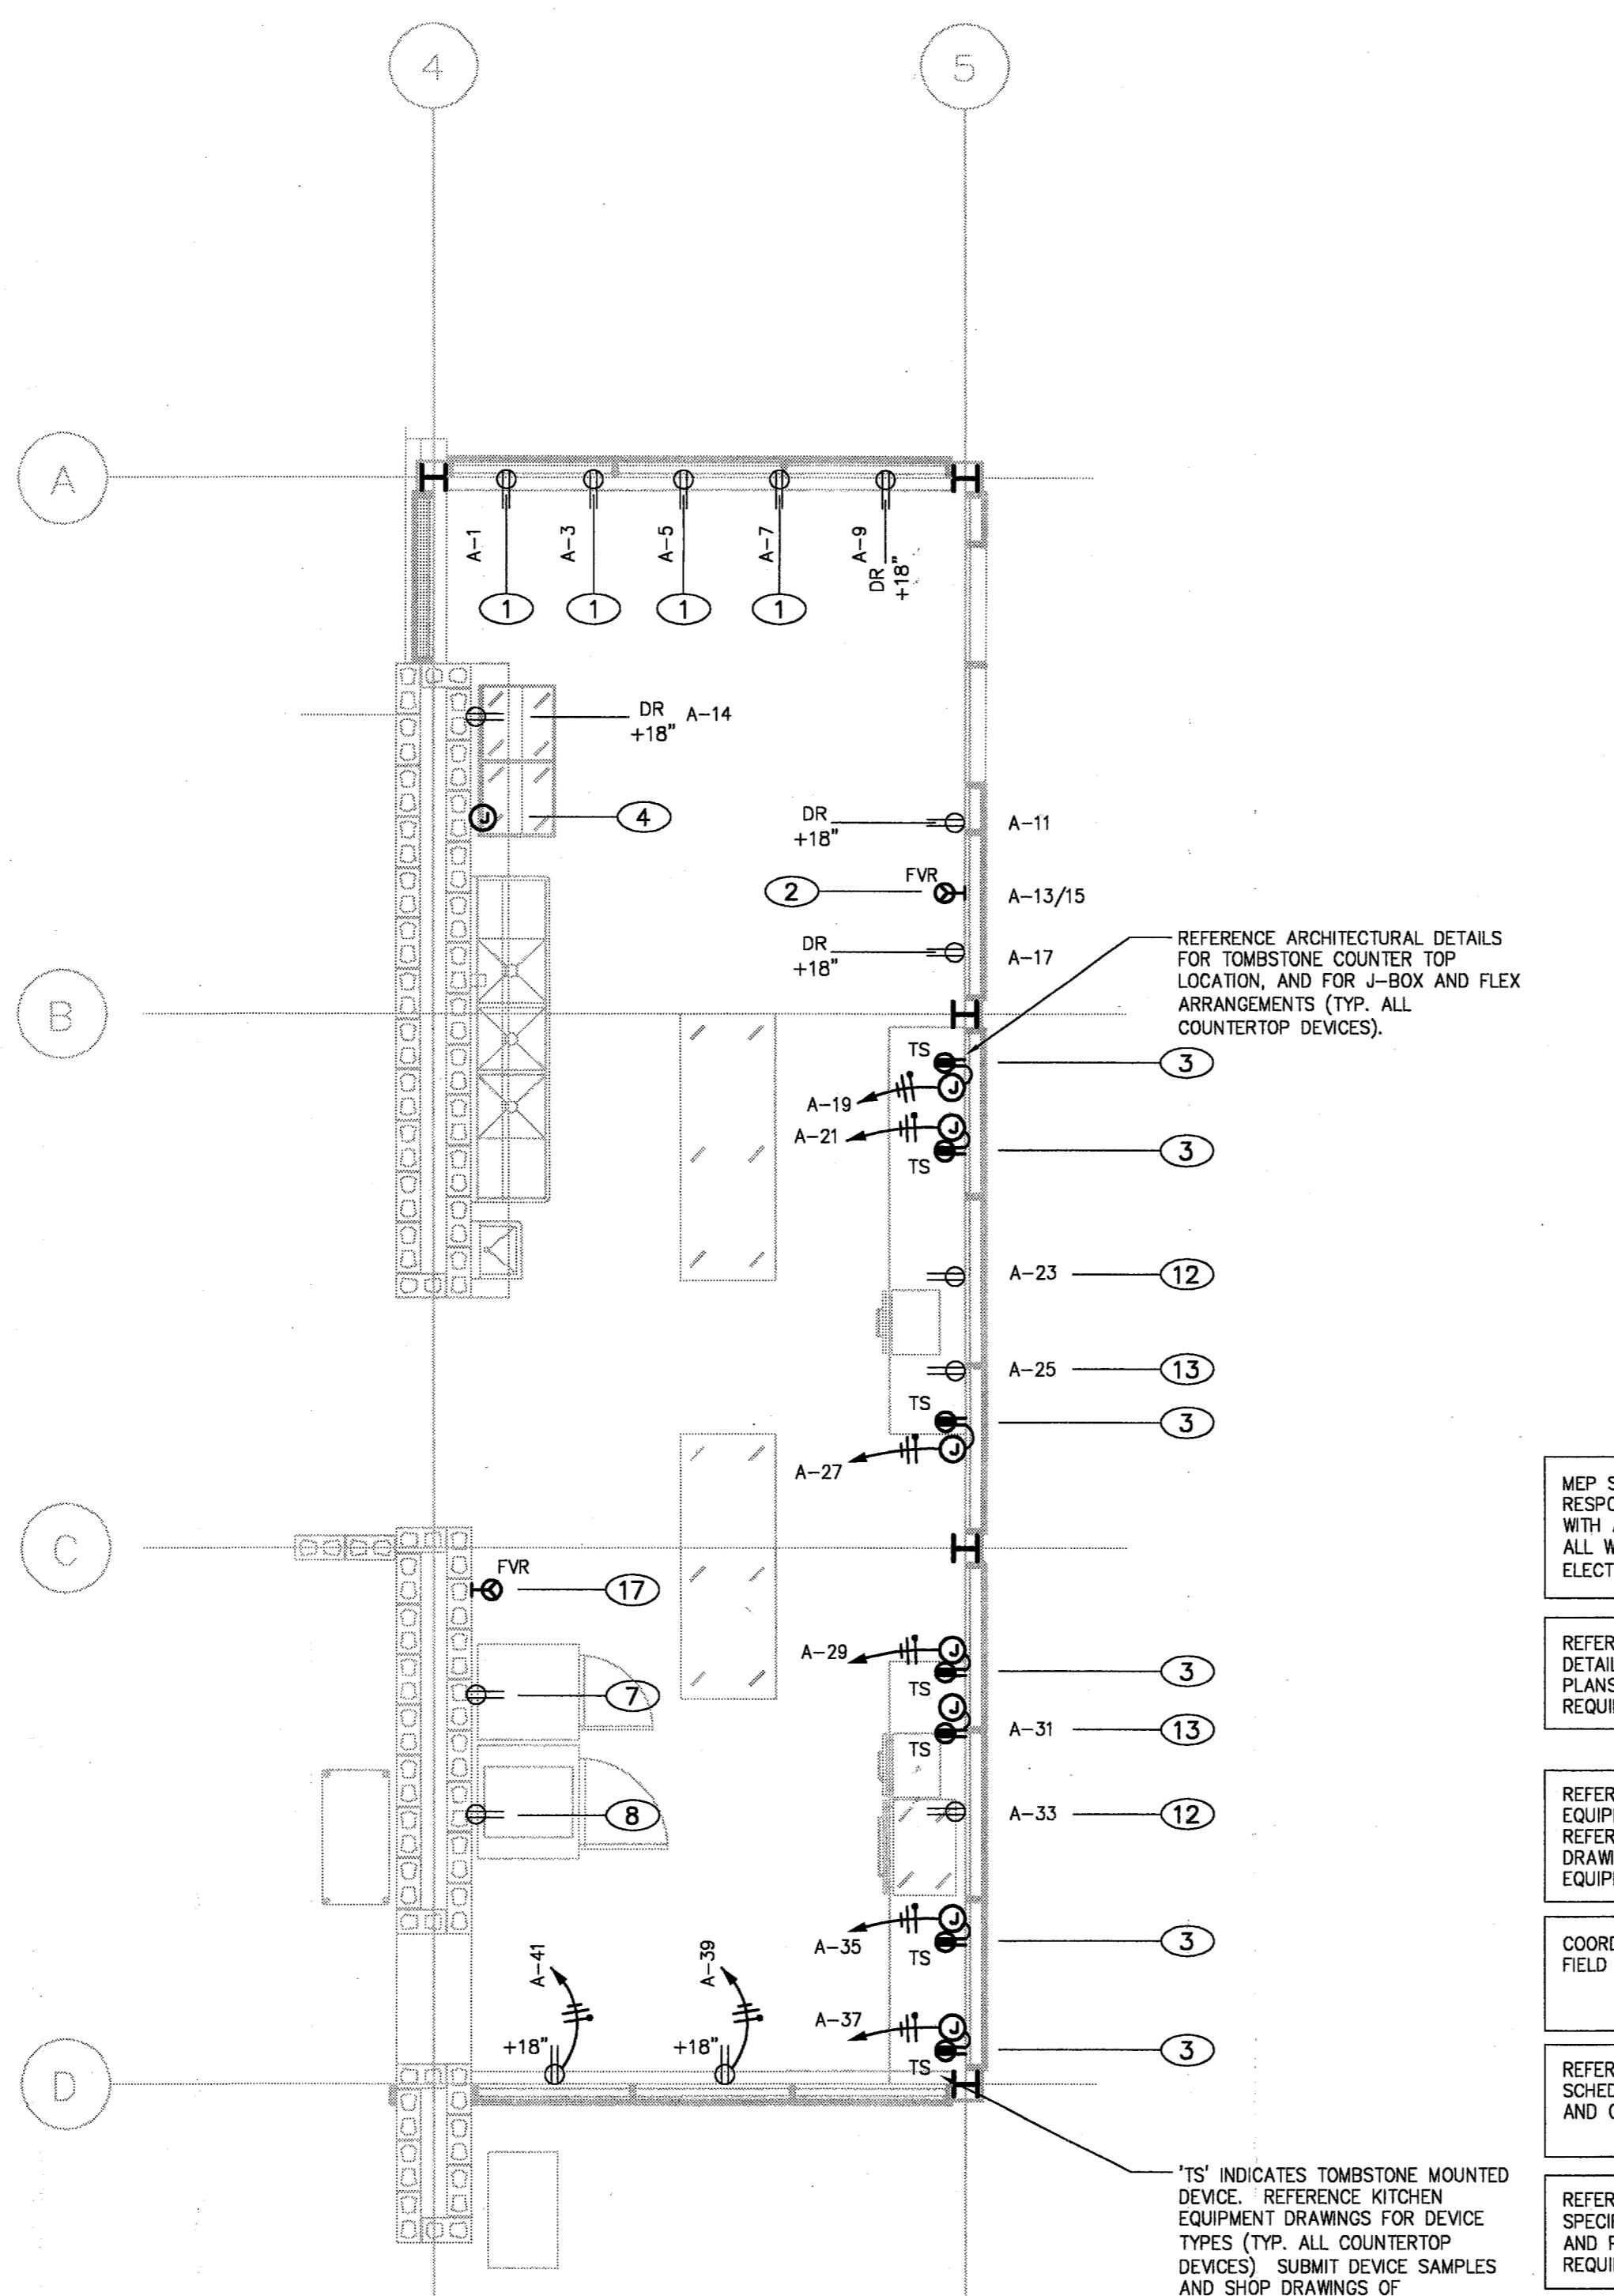

1 KITCHEN POWER
ELECTRICAL PLAN
1/4"-1'-0"

issue date 08/26/02
DD 10/31/02
50% CD 01/23/03
95% CD

E2.1
KITCHEN ELECTRICAL