



PROJECT LOCATION

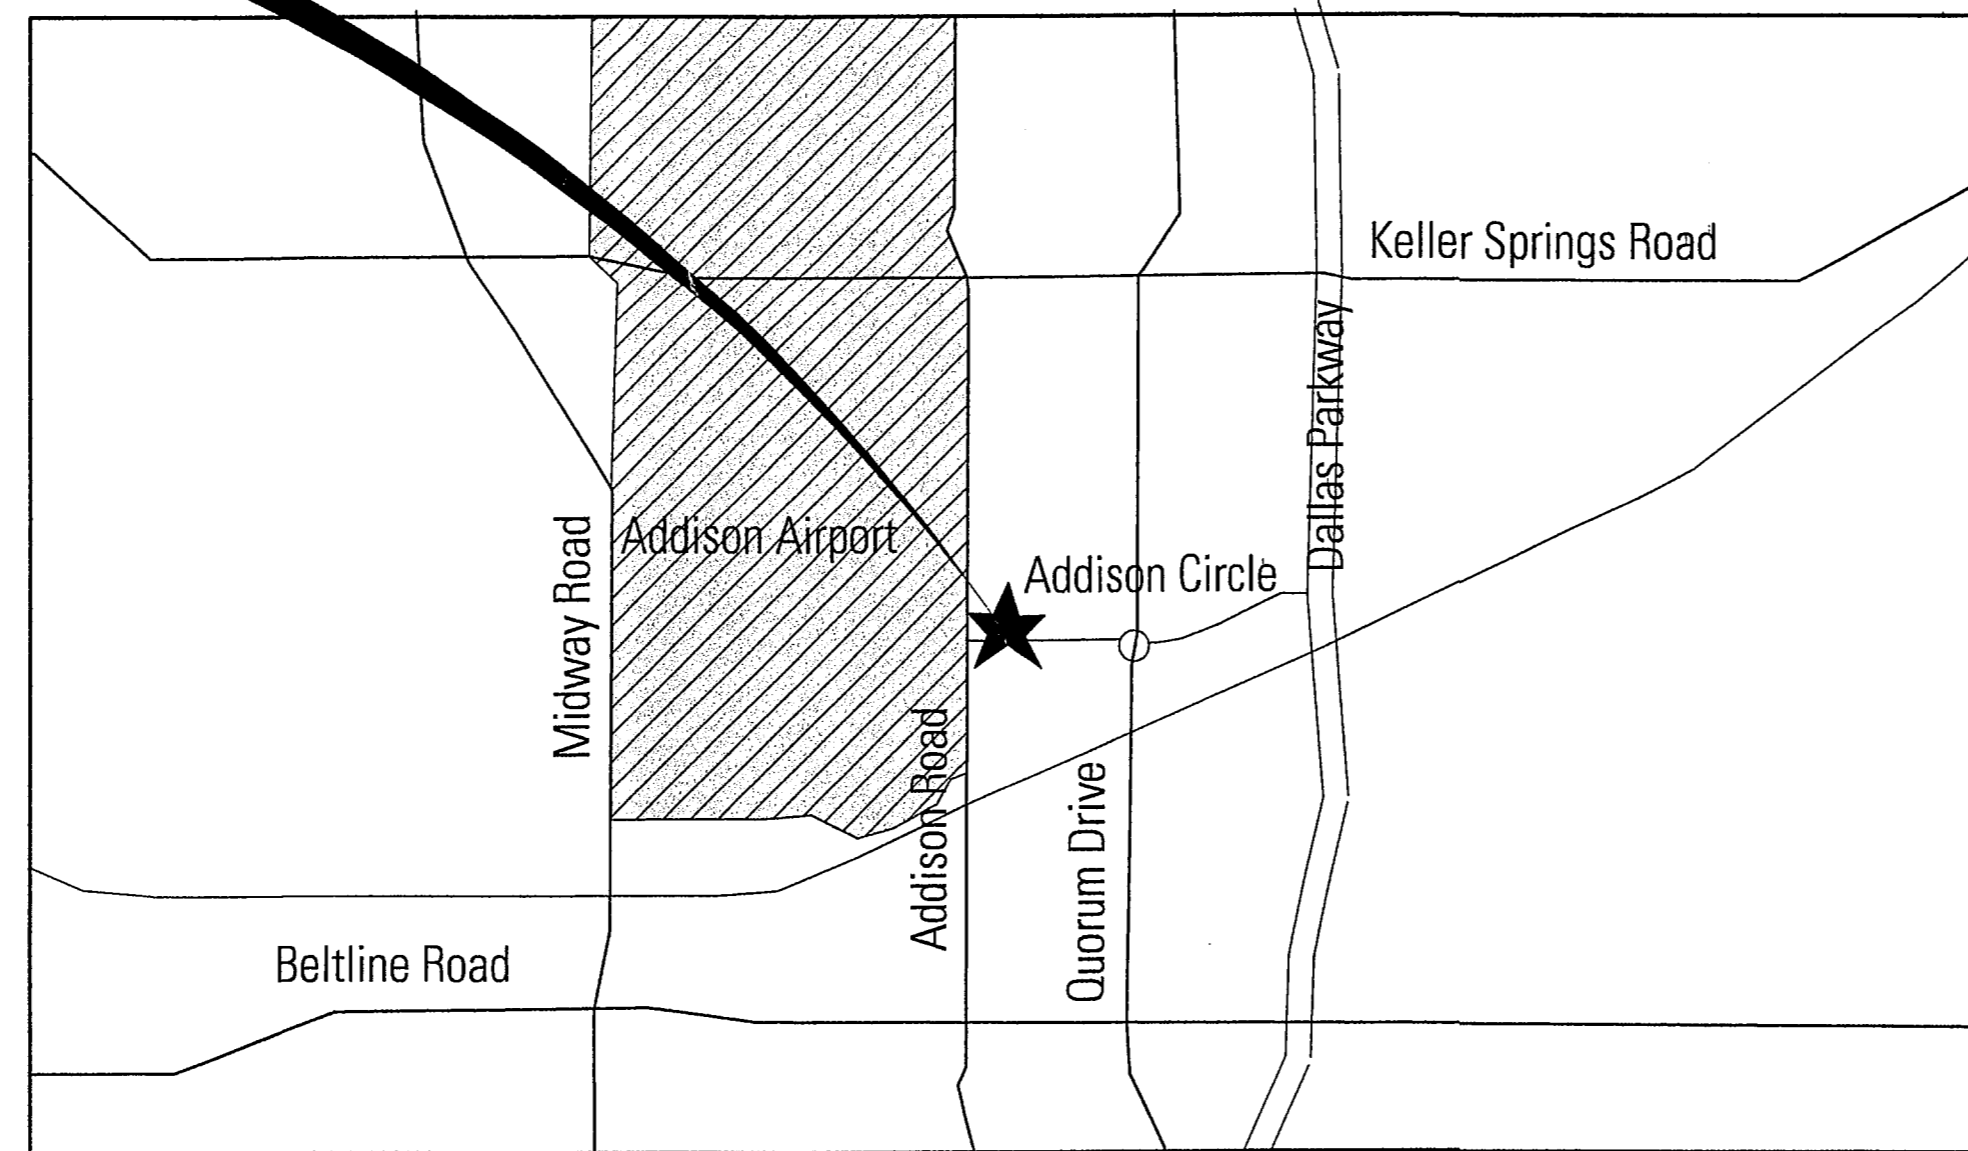

LOCATION MAP

NTS

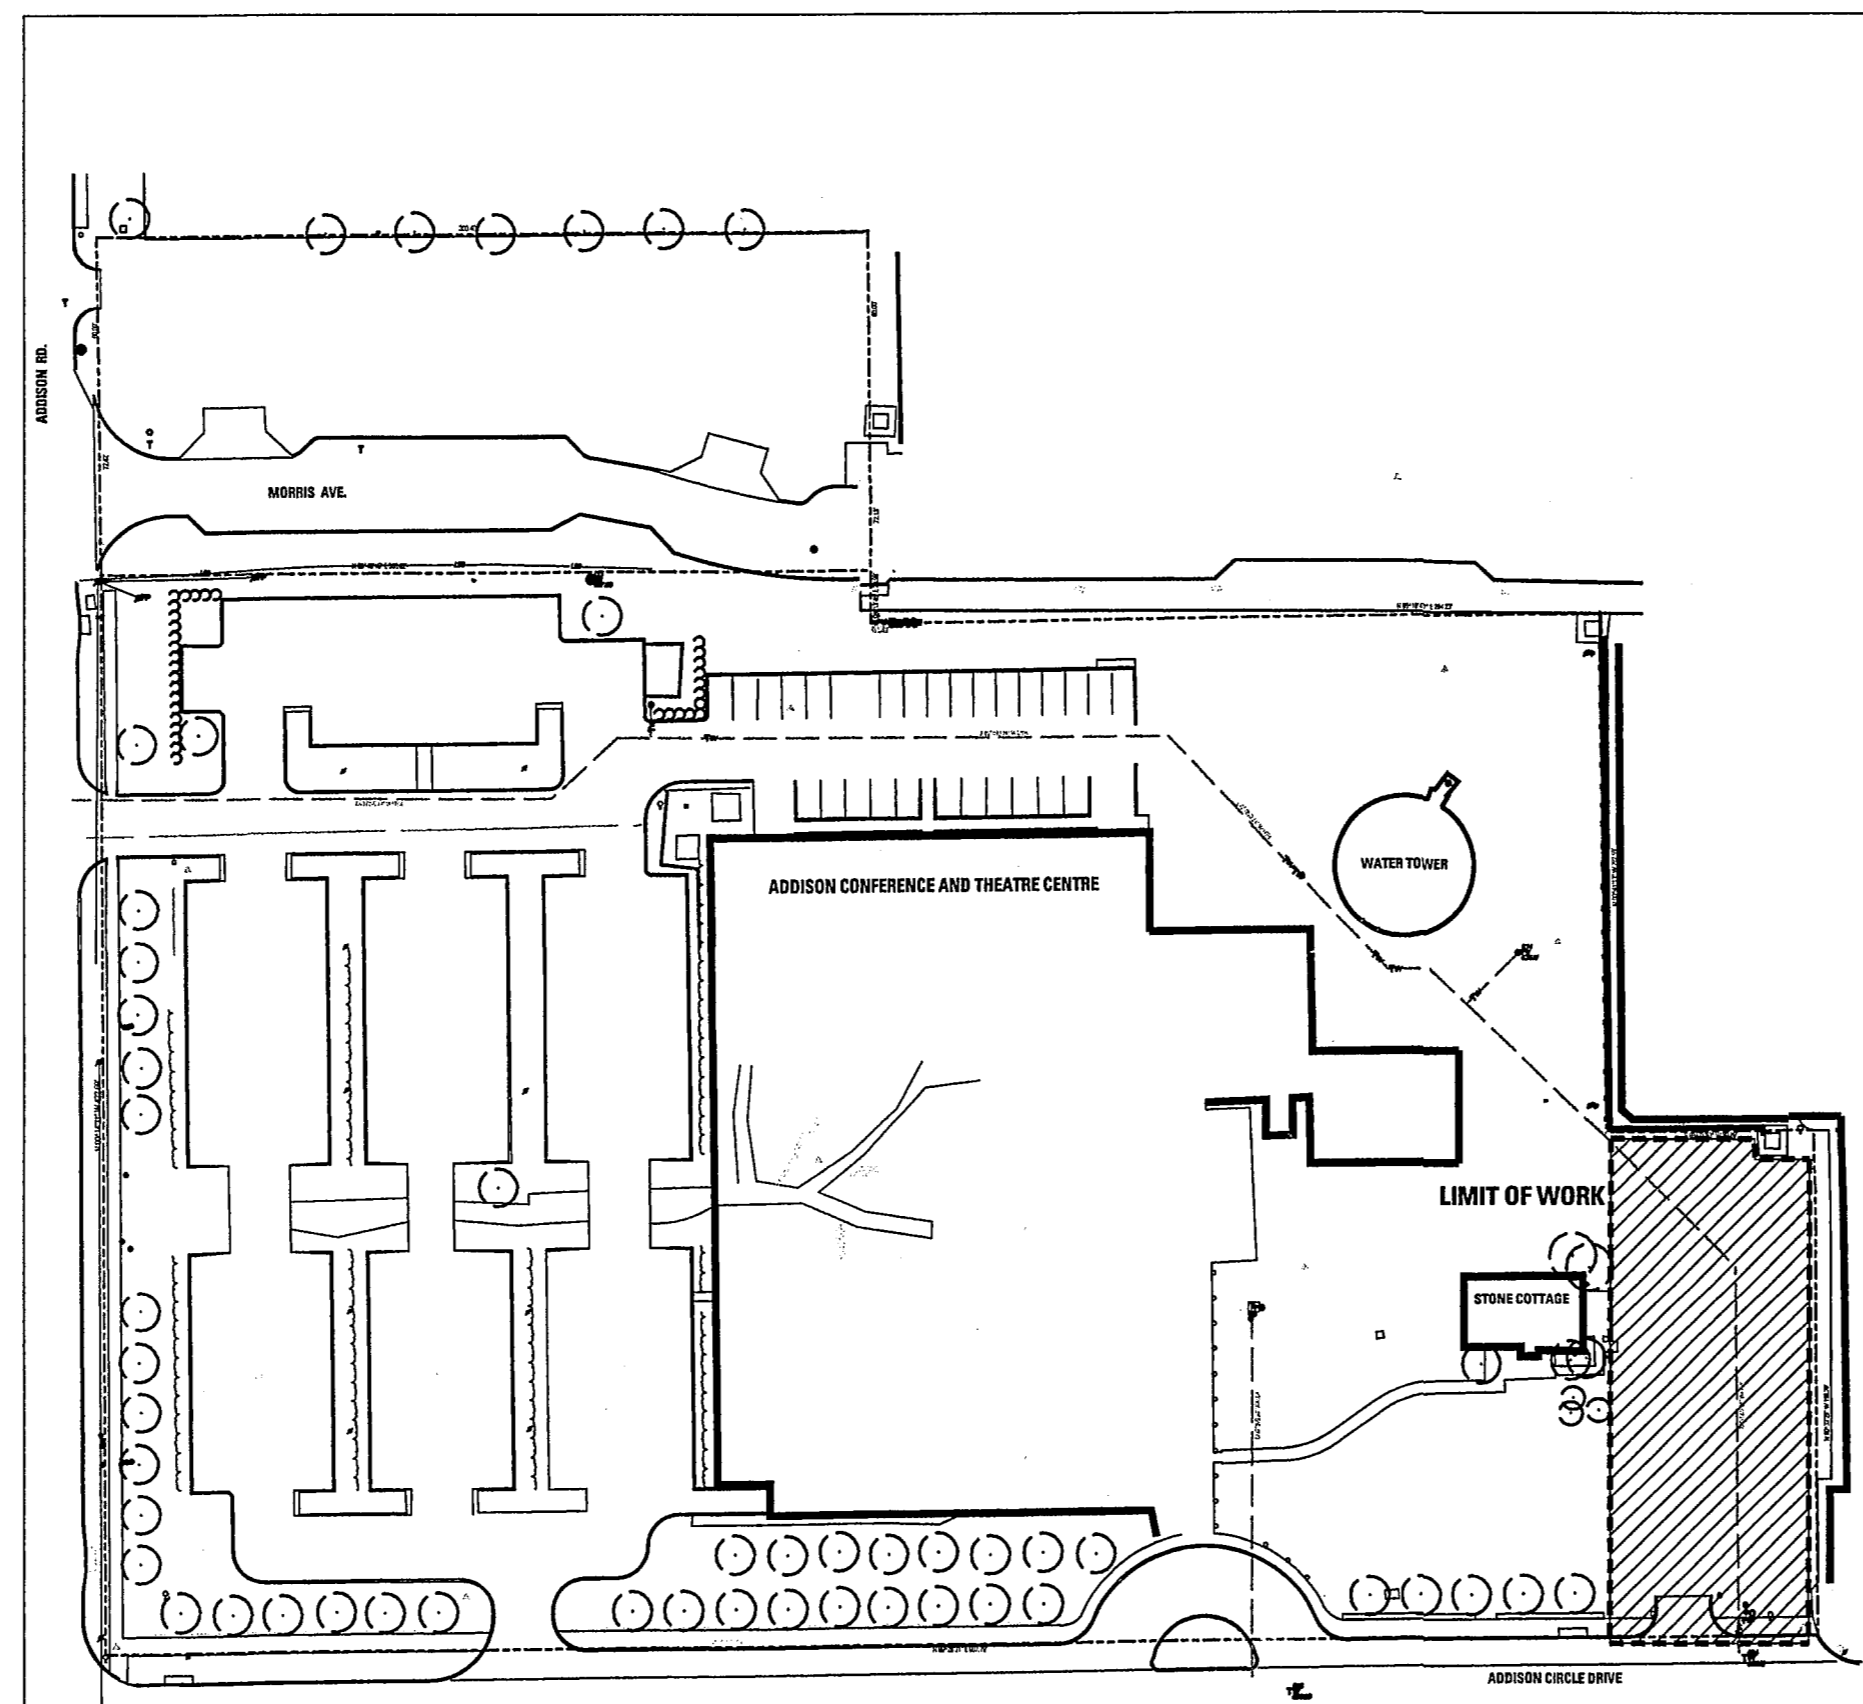

ORIENTATION MAP

NTS

Stone Cottage Parking Lot

Town of Addison


TalleyAssociates

Landscape Architecture
 Planning
 Urban Design
 1925 San Jacinto, Suite 400
 Dallas, Texas 75201
 Tel. 214-871-7900
 Fax. 214-871-7985

ZINSER / GROSSMAN STRUCTURAL LLC
 Structural Engineering
 1701 N. Market St., Suite #310
 Dallas, Texas 75202
 Tel. 469-227-3883
 Fax. 469-227-3881

MEP SYSTEMS DESIGN AND ENGINEERING, INC.
 918 Dragon Street
 Dallas, Texas 75207
 Tel. 214-915-0929
 Fax 214-915-0918

JAMES POLE LANDSCAPE IRRIGATION SPECIALIST
 Landscape Irrigation Consulting, Design, Specifications
 2815 Woodhaven
 Denton, Texas 76201
 Tel. 940-243-2364

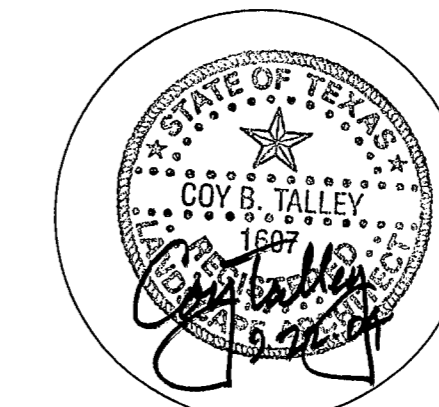

DATE: September 22, 2004

LIST OF DRAWINGS:

- L0.01 DEMOLITION PLAN
- L1.01 LAYOUT & MATERIALS PLAN
- L2.01 GRADING PLAN
- L3.01 PLANTING PLAN
- L4.01 IRRIGATION PLAN
- L5.01 DETAILS
- L5.02 DETAILS
- L5.03 PLANTING DETAILS
- L5.04 IRRIGATION DETAILS
- E1.01 ELECTRICAL PLAN
- E1.02 ELECTRICAL NOTES AND RISERS

B25-7

4941 Addison Circle Drive

Stone Cottage Parking

B25-7