



**NOTES**  
 1. ALL BARS SHALL BE #4 (GRADE 60) PLACED AS SHOWN @12" O.C.E.W.  
 2. CONCRETE SHALL HAVE A MINIMUM COMPRESSIVE STRENGTH OF 3000 PSI AT 28 DAYS

**10 GRATE INLET**  
 SCALE: 1"=1'-0"

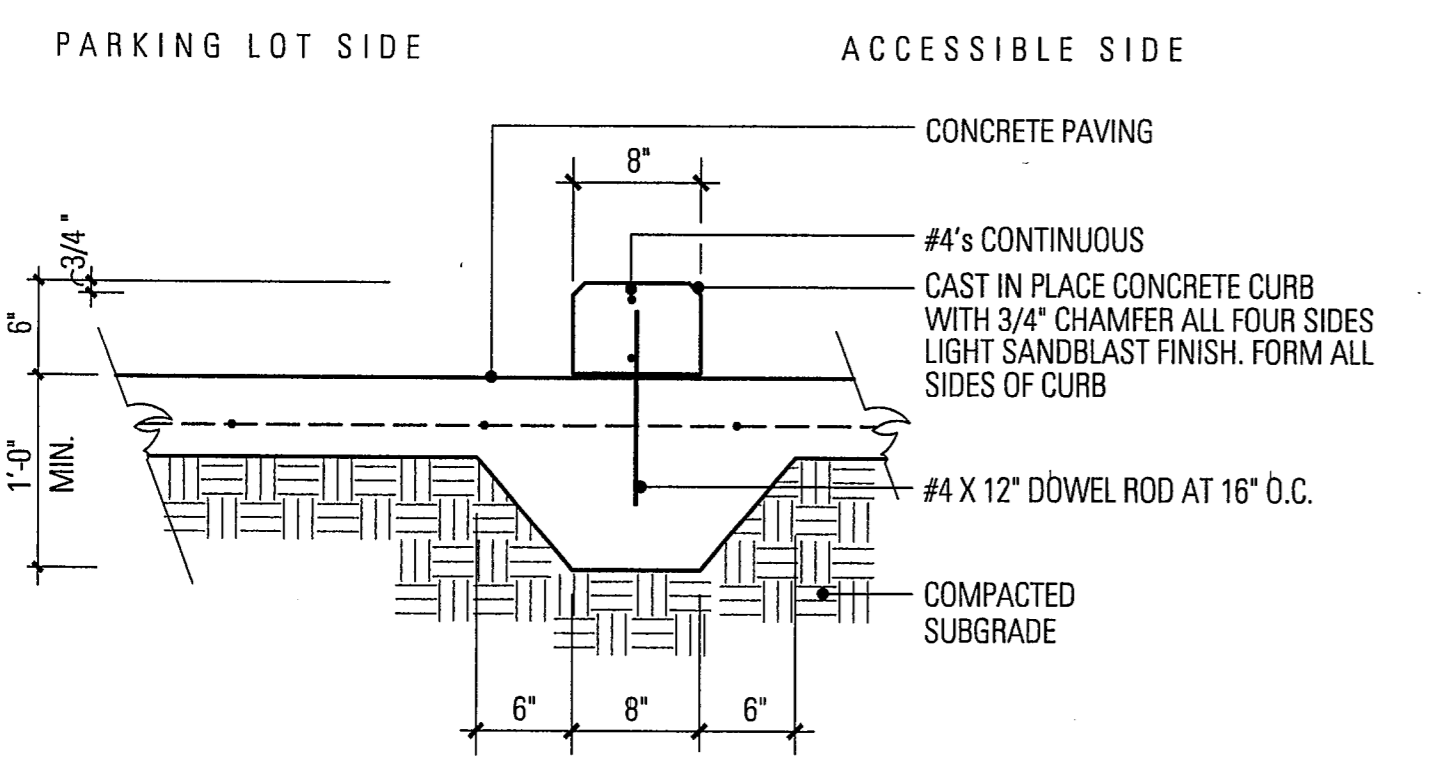


**9 FREE-STANDING WHEEL STOP**  
 SCALE: 1"=1'-0"


**NOTE:**  
 APPLY COLOR STAIN TO SURFACE OF CONCRETE FOR COLORED CONTRAST - L. M. SCOFIELD COMPANY, CS-1 BLACK (800) 800-9900, APPLY PER MANUFACTURERS RECOMMENDATIONS.  
 CONCRETE SURFACE SHALL RECEIVE 1/4" DEEP X 3/4" WIDE GROOVES AT 2" O.C. SCORED PERPENDICULAR TO THE FLOW OF PEDESTRIAN TRAFFIC.

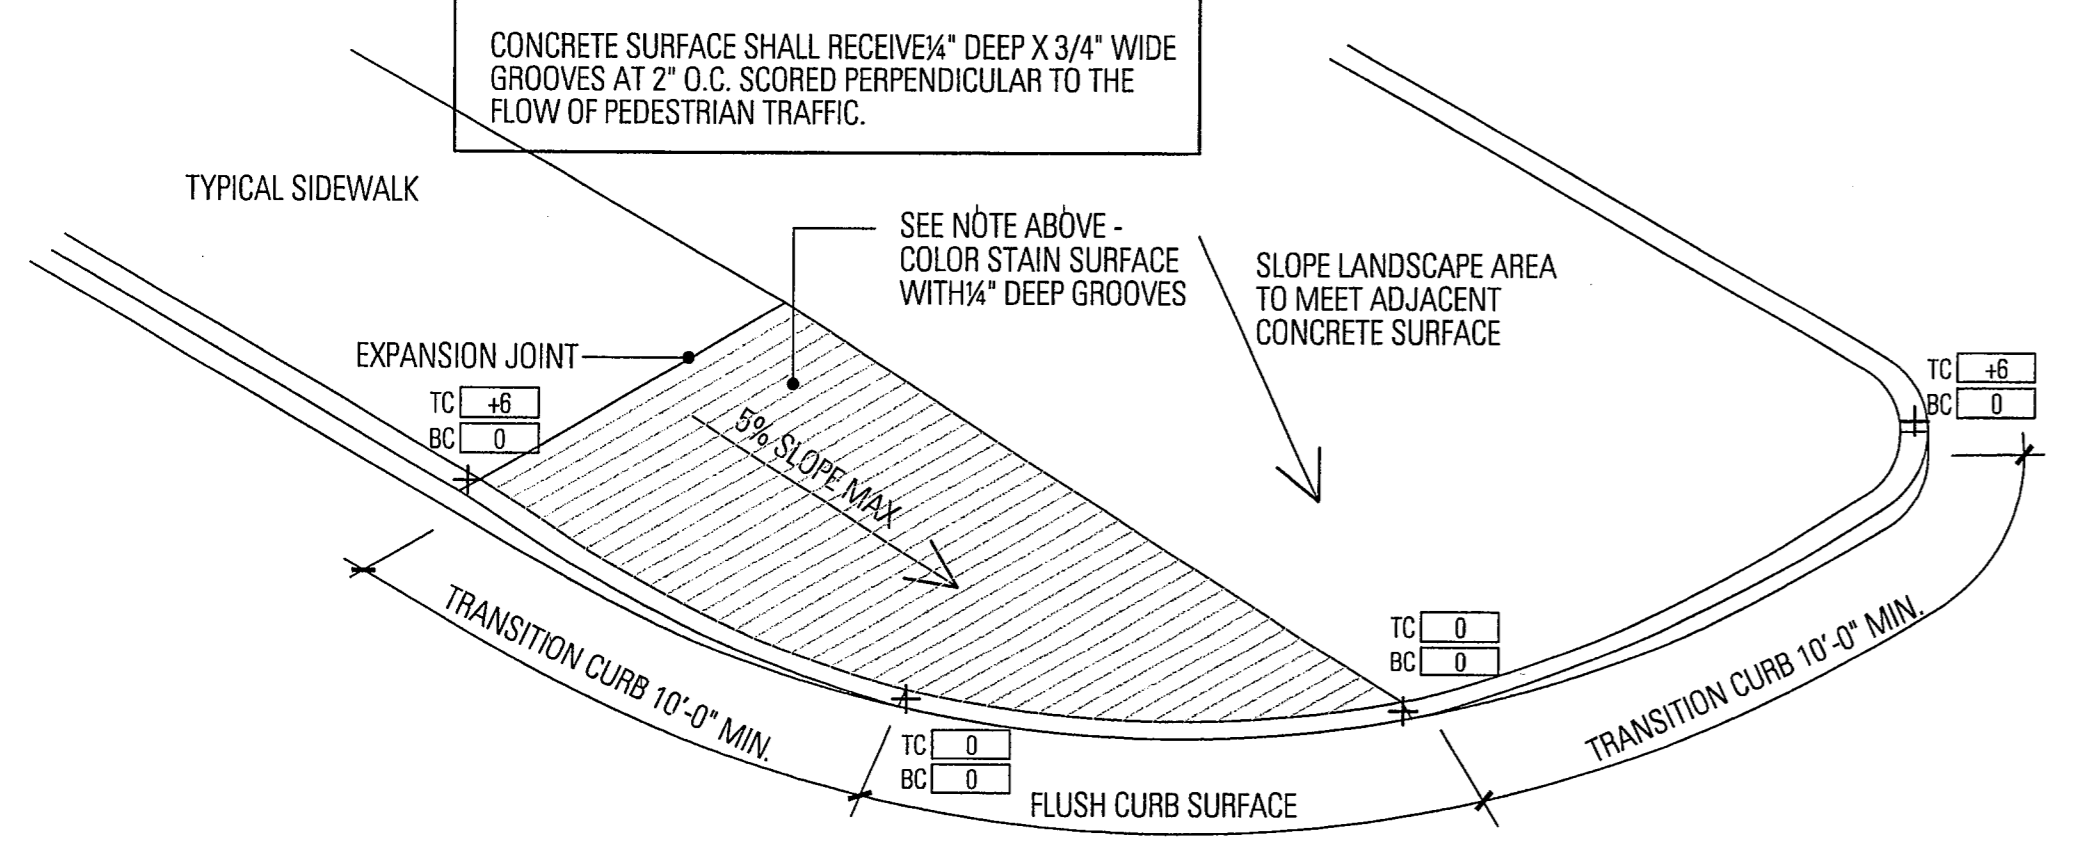

**8 TRANSITION CURB**  
 SCALE: 1/4"=1'-0"

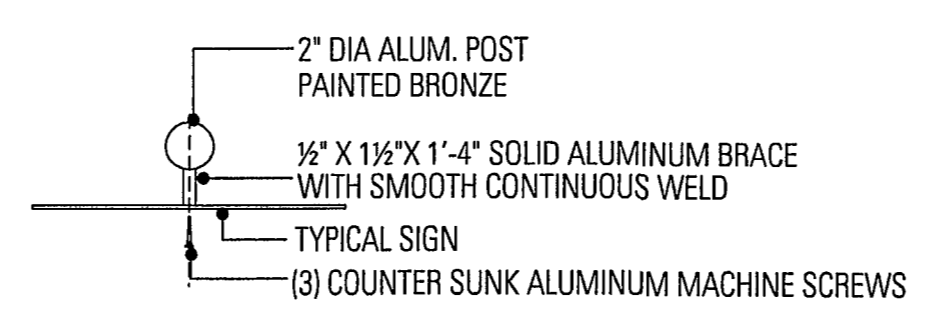

**PLAN VIEW**  
 Scale: 1 1/2"=1'-0"

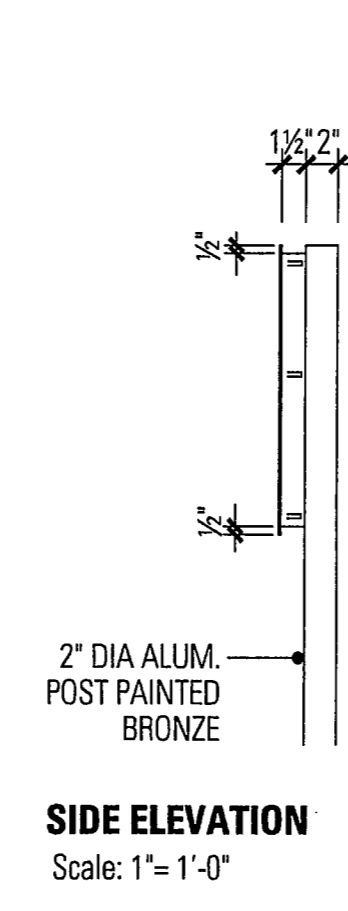


**SIDE ELEVATION**  
 Scale: 1"=1'-0"




**NOTES:**  
 1. INSTALL IN COMPLIANCE WITH TEXAS ACCESSIBILITY STANDARDS.  
 2. INSTALL WHERE INDICATED ON PLAN.  
 3. VAN-ACCESSIBLE SIGNAGE ON VAN SPACES ONLY.

SCALE: 1 1/2"=1'-0"


**7 ACCESSIBLE SIGNAGE**  
 Scale: 1/2"=1'-0"

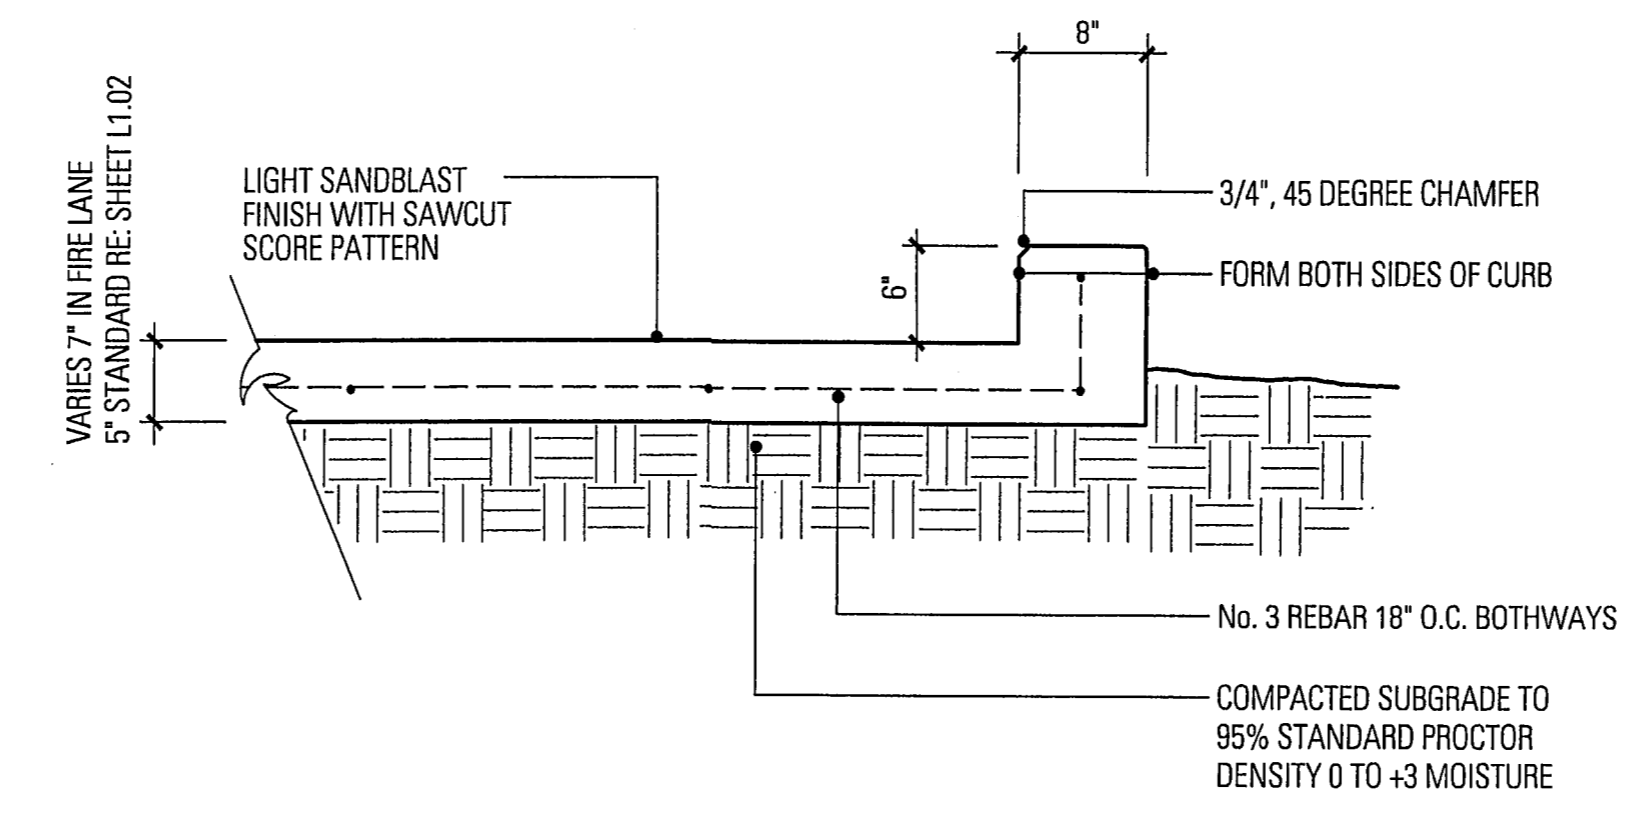


**6 8" CONCRETE CURB AND GUTTER**  
 SCALE: 1"=1'-0"

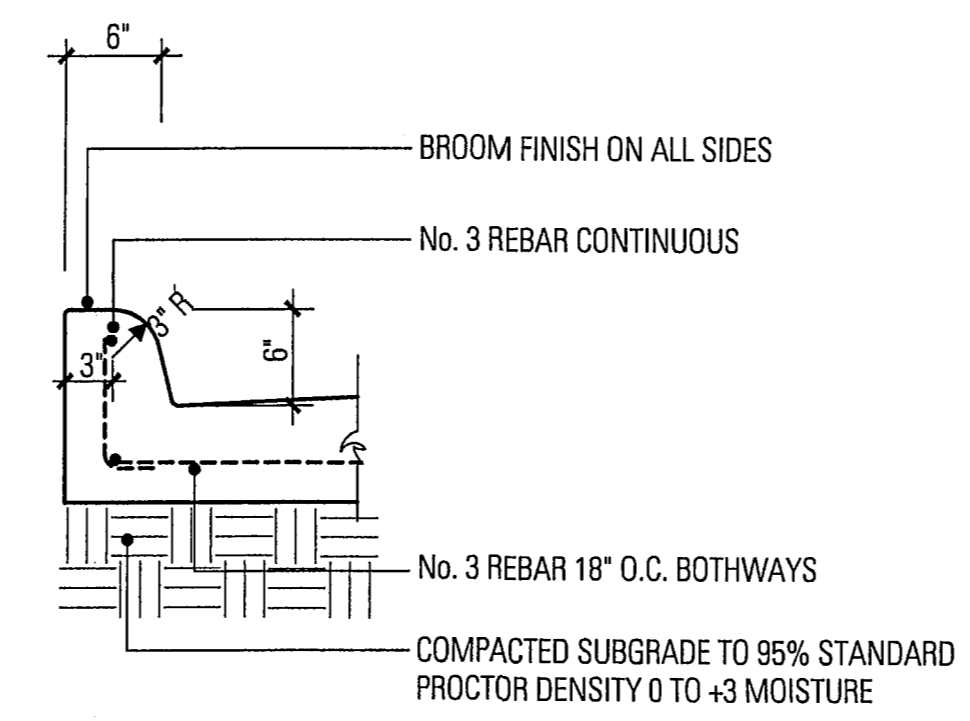


**5 6" CONCRETE CURB AND GUTTER**  
 SCALE: 1"=1'-0"

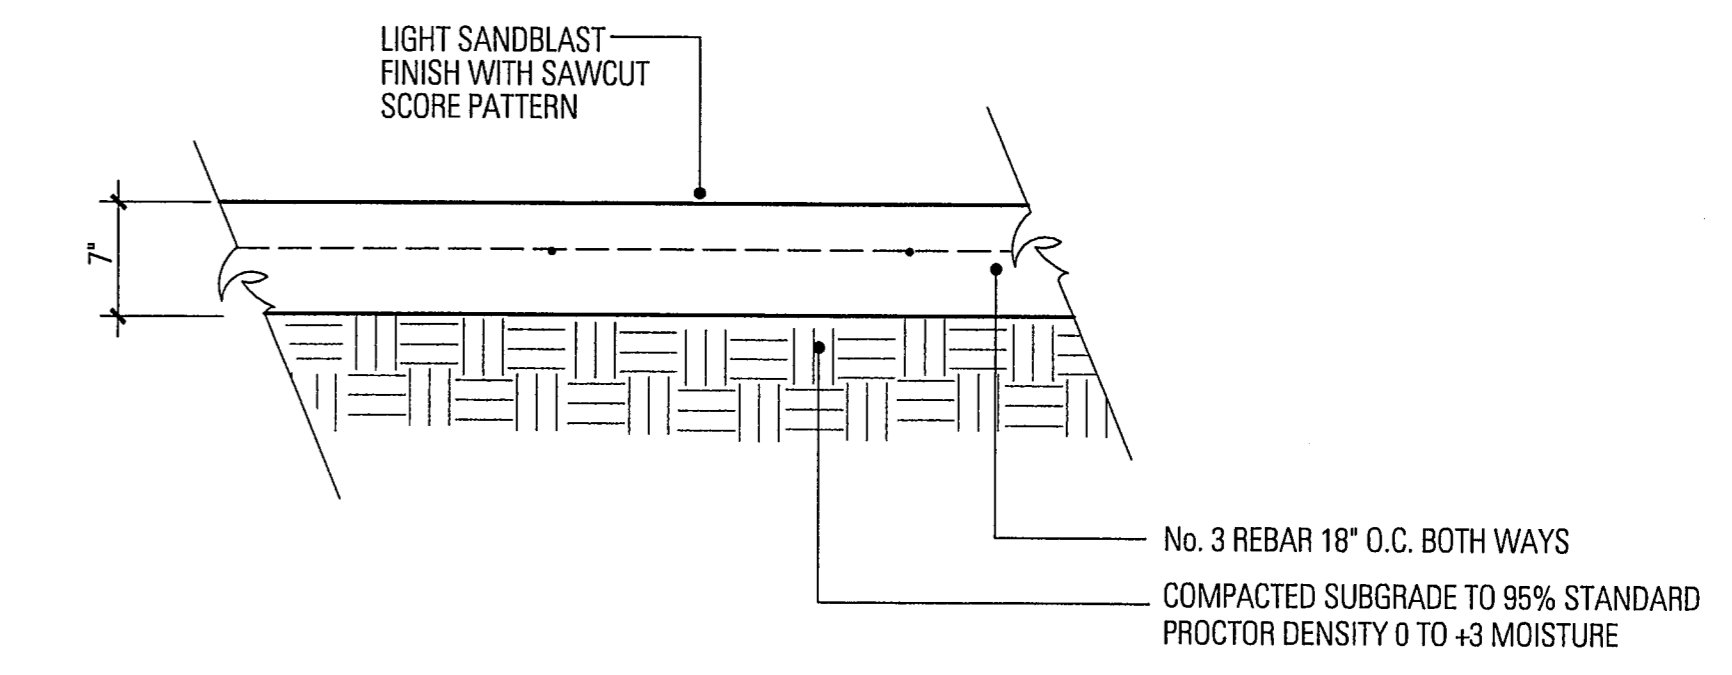


**4 FIRE LANE PAVING SECTION**  
 SCALE: 1"=1'-0"

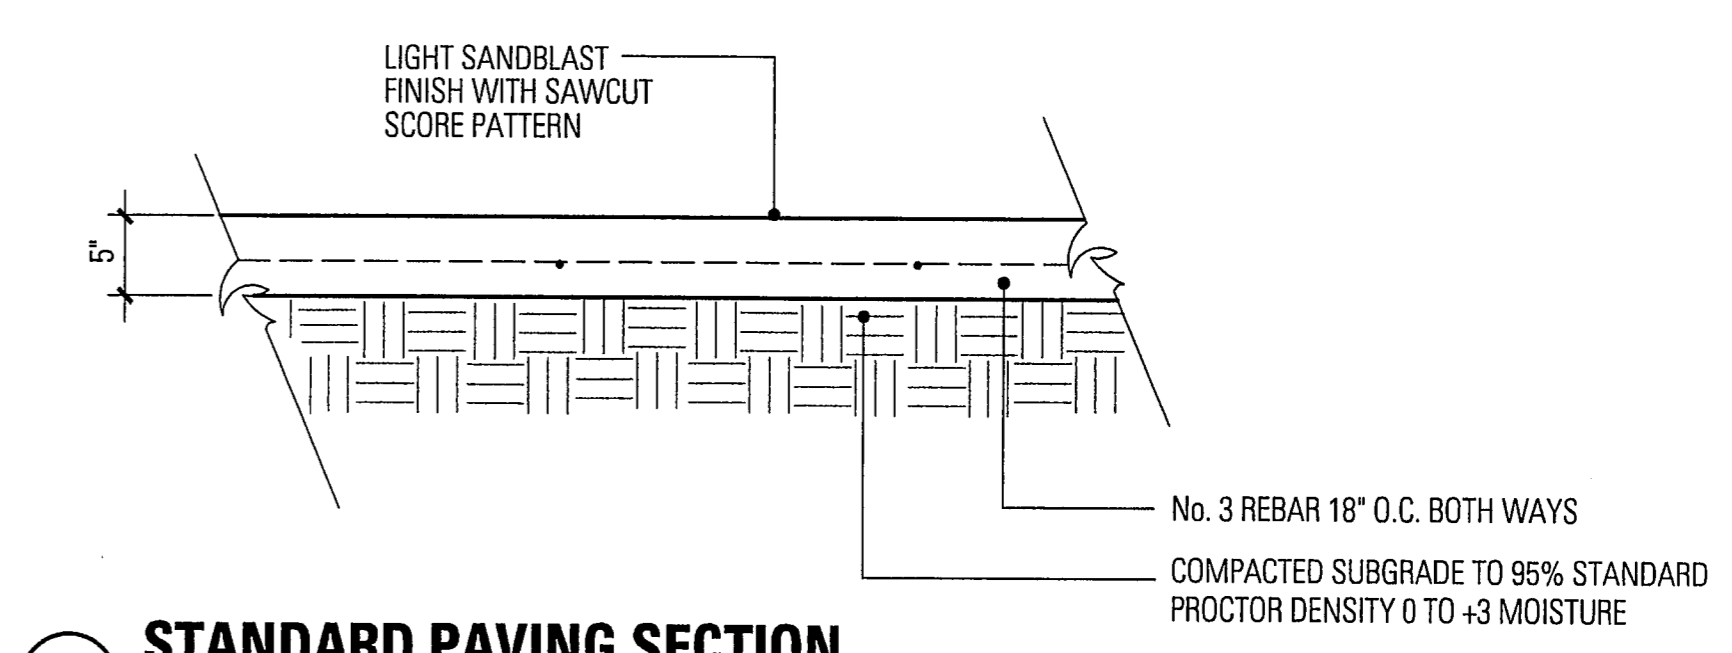


**3 STANDARD PAVING SECTION**  
 SCALE: 1"=1'-0"

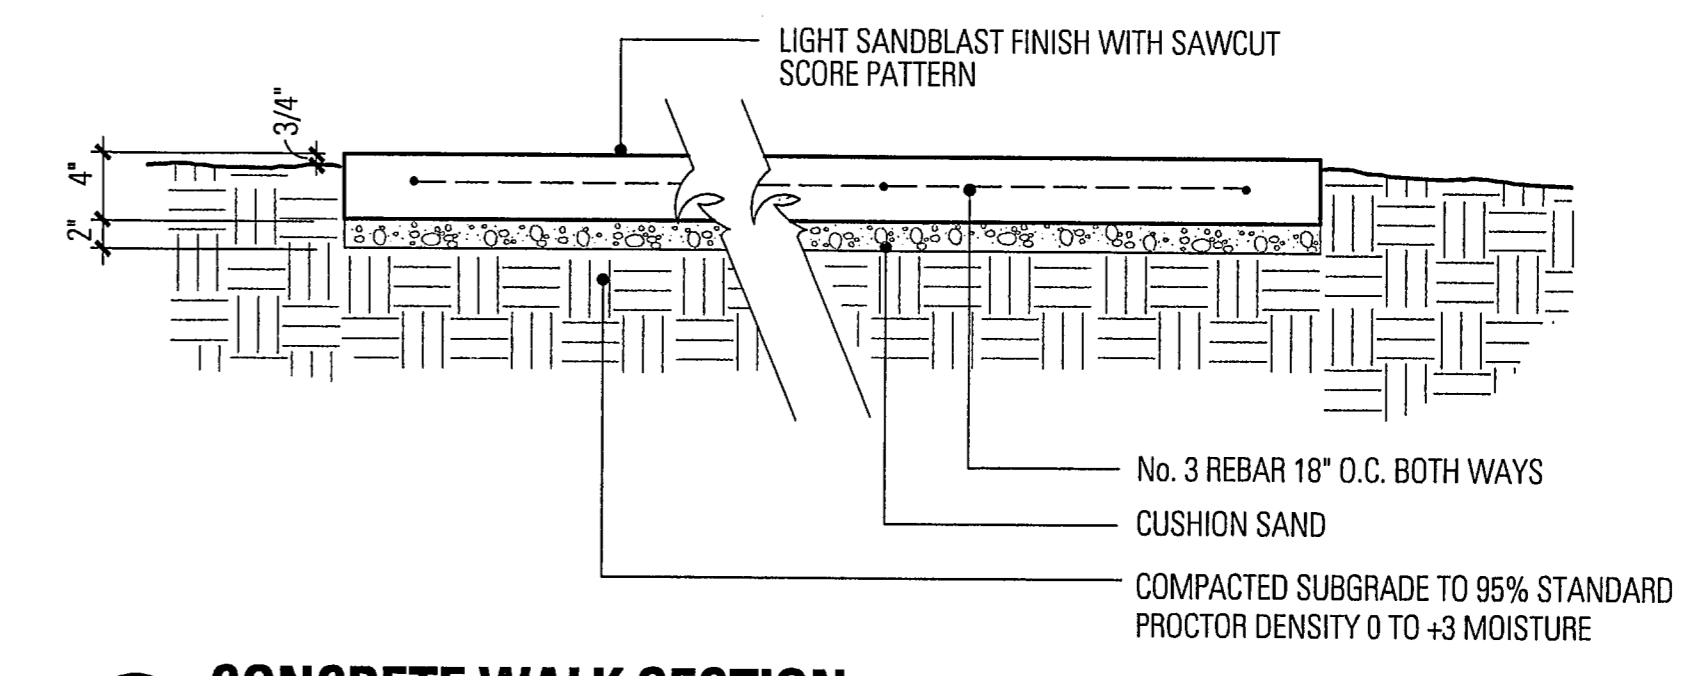


**2 CONCRETE WALK SECTION**  
 SCALE: 1"=1'-0"

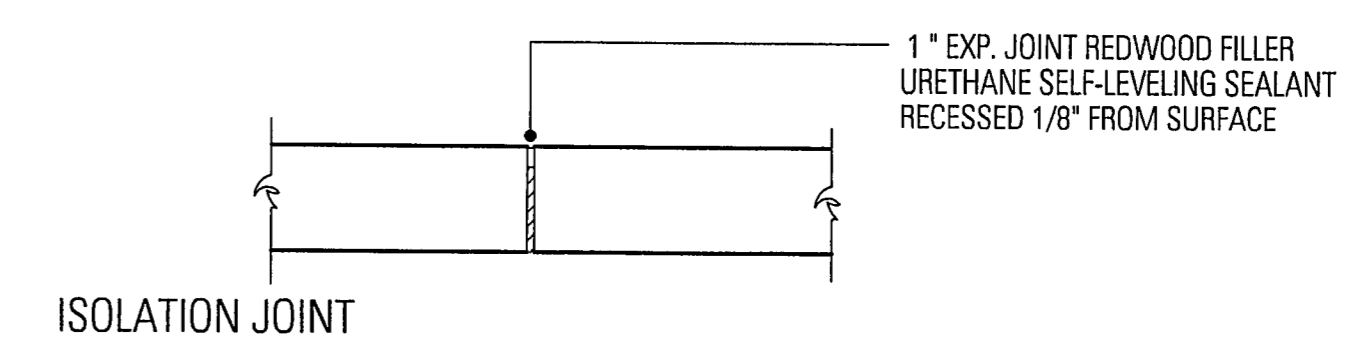

**ISOLATION JOINT**

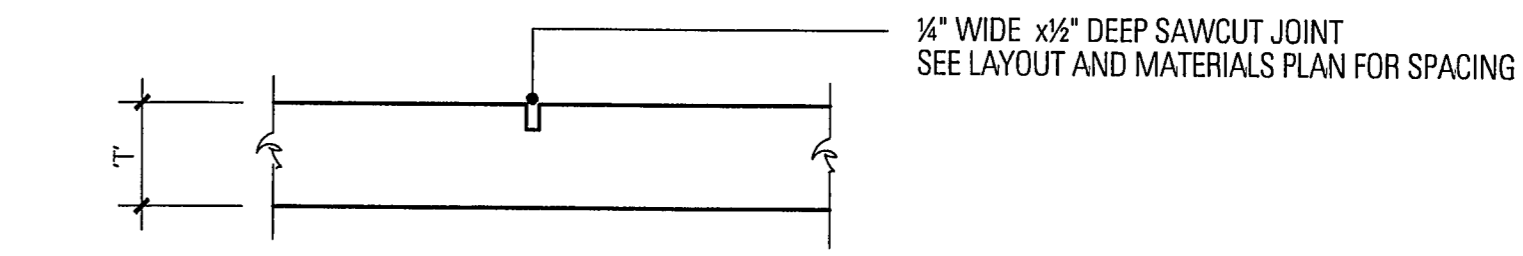

**CONTROL JOINT**

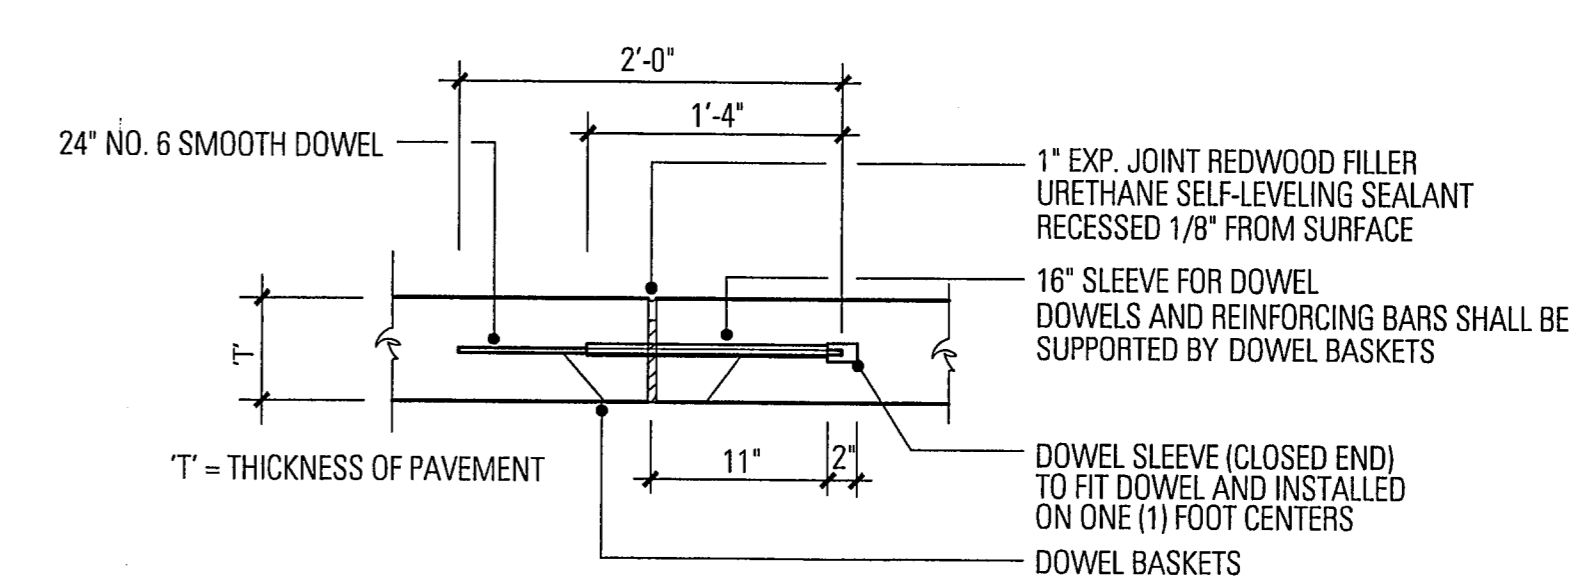

**EXPANSION JOINT WITH DOWEL**


**1 JOINTS IN CONCRETE**  
 SCALE: 1"=1'-0"

**Talley Associates**  
 Landscape Architecture  
 Planning  
 Urban Design  
 1925 San Jacinto, Suite 400  
 Dallas, Texas 75201  
 Tel: 214-971-7000  
 Fax: 214-971-7995

**ZINSER / GROSSMAN STRUCTURAL LLC**  
 Structural Engineering  
 1701 N. Market St. Suite #210  
 Dallas, Texas 75202  
 Tel: 469-227-3883  
 Fax: 469-227-3891

**MEP SYSTEMS DESIGN AND ENGINEERING, INC.**  
 918 Dragon Street  
 Dallas, Texas 75207  
 Tel: 214-915-0229  
 Fax: 214-915-0918

**JAMES POLE LANDSCAPE IRRIGATION SPECIALIST**  
 Landscape Irrigation Consulting, Design, Specifications  
 2615 Woodhaven  
 Denton, Texas 76201  
 Tel: 940-243-2364

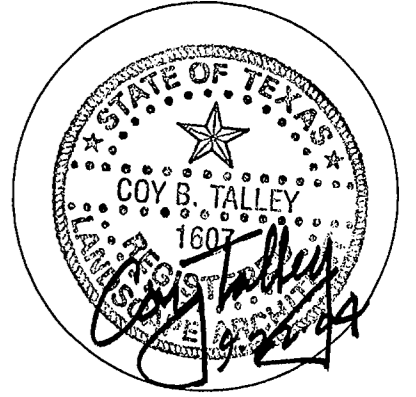

Project No.	4030
Drawn By:	CJ/JP
Checked By:	KB/CT
Date:	SEPTEMBER 22, 2004
Revisions:	
	△
	△
	△
	△

Sheet Title:

**L5.02**

Sheet No.:  
**DETAILS**