

**Stone Cottage
Parking Lot Project**

Town of Addison

Talley Associates

Landscape Architecture
Planning
Urban Design
1925 San Jacinto, Suite 400
Dallas, Texas 75201
Tel. 214-971-7920
Fax. 214-971-7955

ZINSER / GROSSMAN STRUCTURAL LLC


Structural Engineering
1701 N. Market St. Suite #310
Dallas, Texas 75202
Tel. 469-227-3983
Fax. 649-227-3981

MEP SYSTEMS DESIGN AND ENGINEERING, INC.

918 Dragon Street
Dallas, Texas 75207
Tel. 214-915-9529
Fax. 214-915-9118

JAMES POLE LANDSCAPE IRRIGATION SPECIALIST

Landscape Irrigation Consulting, Design, Specifications
2615 Woodhaven
Denton, Texas 76201
Tel. 940-243-2354

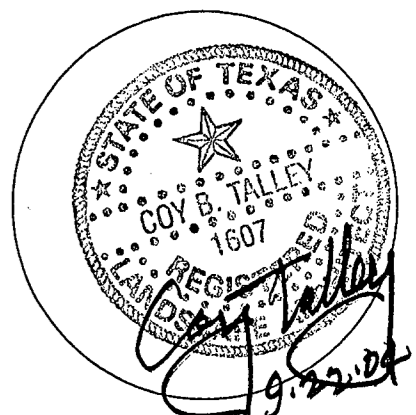

Project No. 4030

Drawn By: CJ/JP

Checked By: KB/CT

Date: SEPTEMBER 22, 2004

Revisions:


- ▲
- ▲
- ▲
- ▲

Sheet Title:


L5.03

Sheet No.:


DETAILS

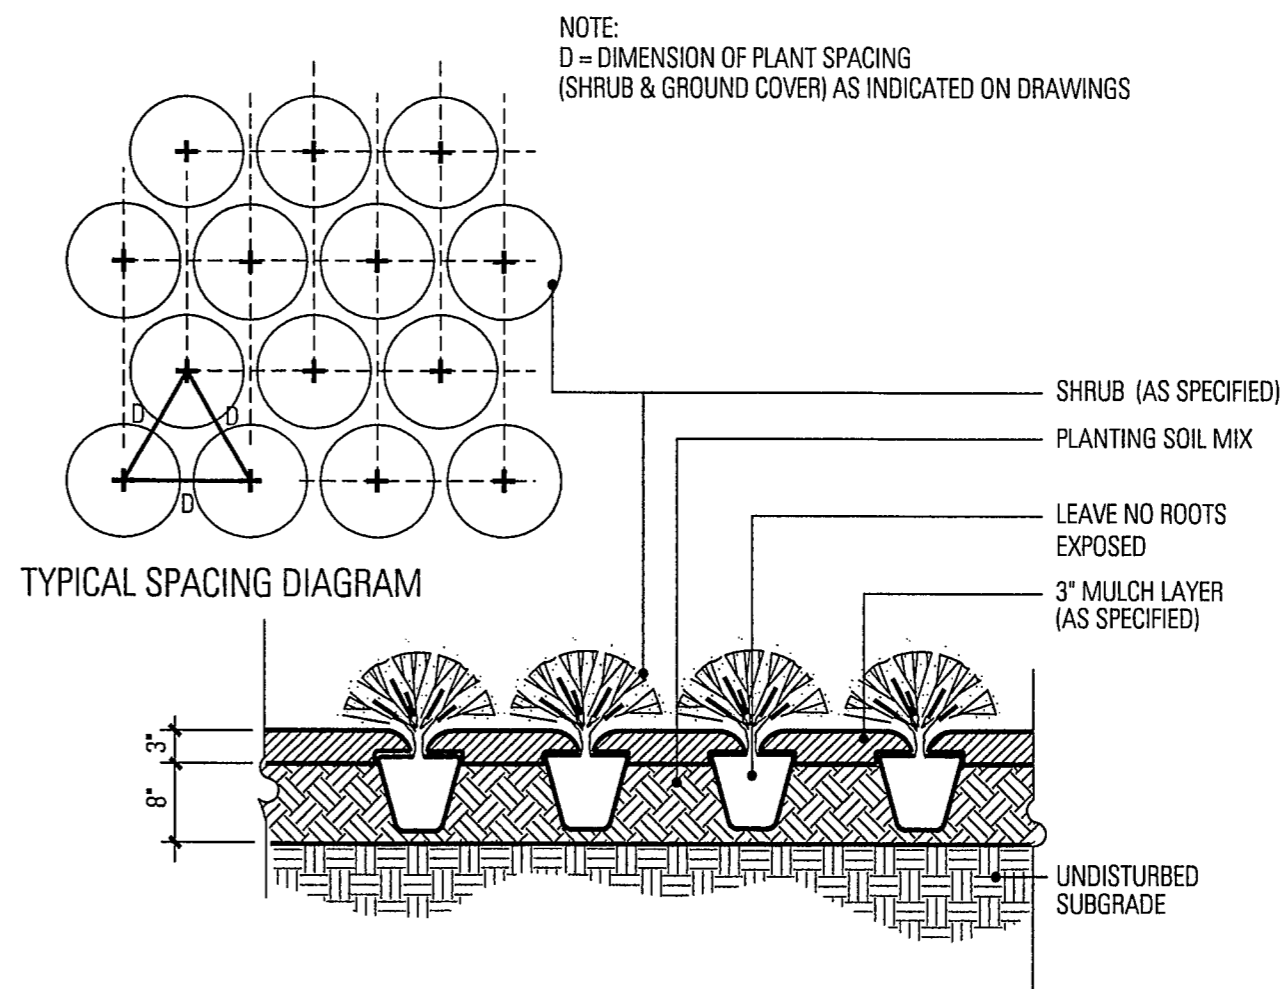


3 SHRUB PLANTING DETAIL
1/2"=1'-0"

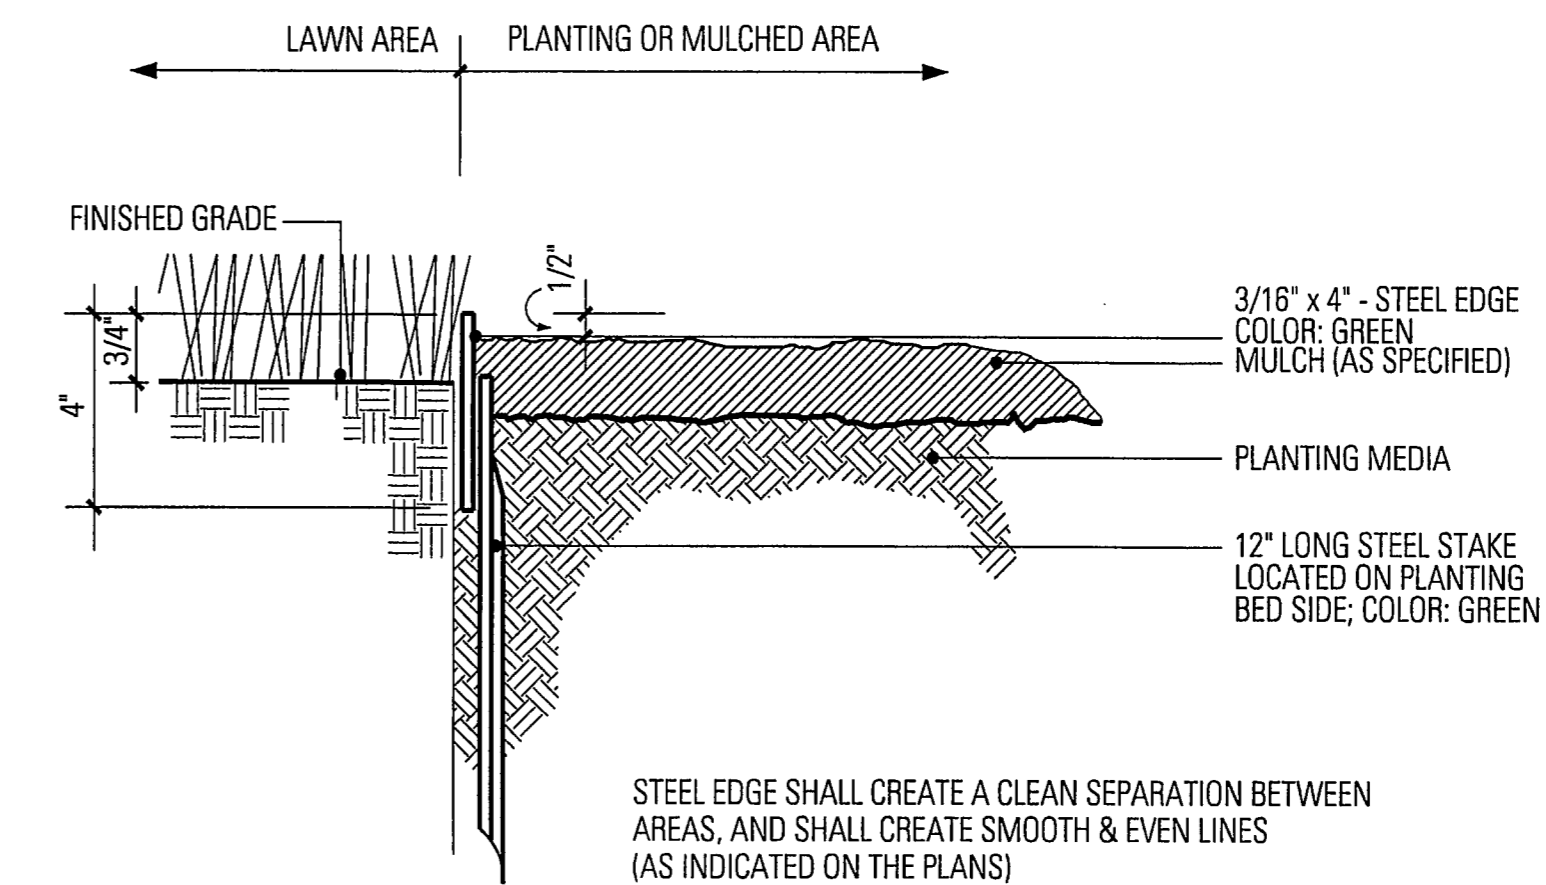

2 STEEL EDGING
3/8"=1'-0"

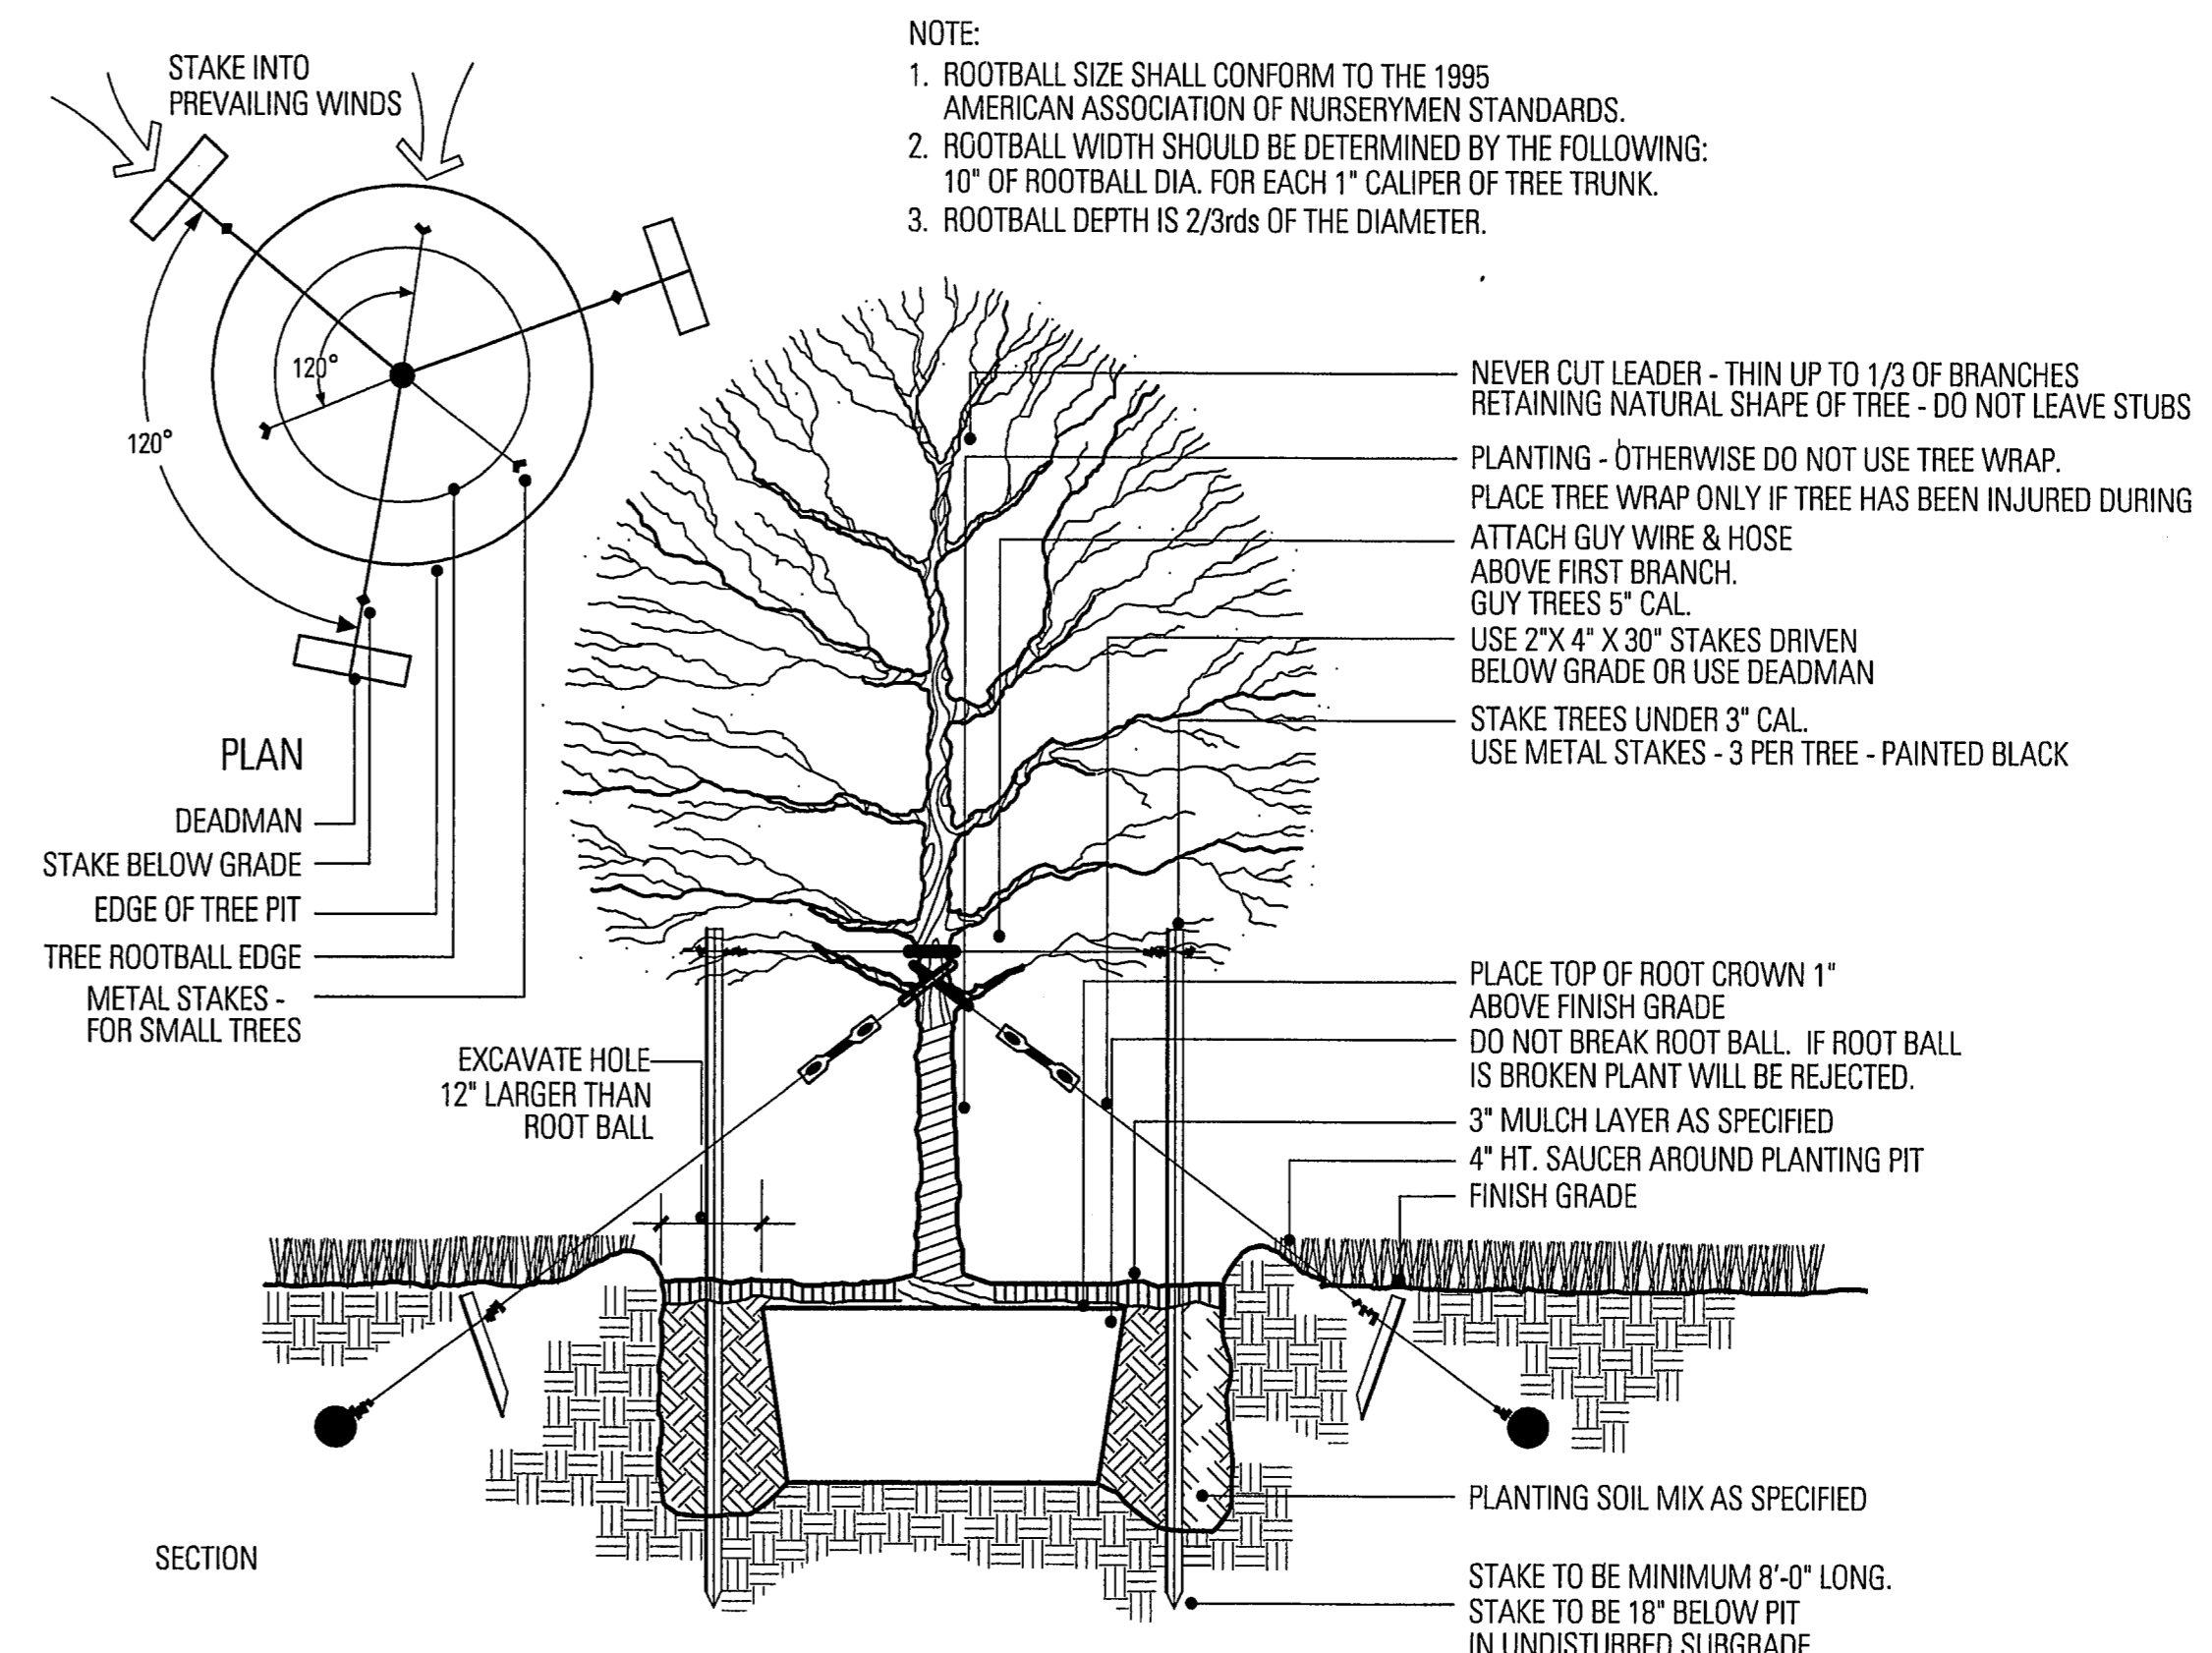


1 TREE PLANTING DETAIL
1/2"=1'-0"

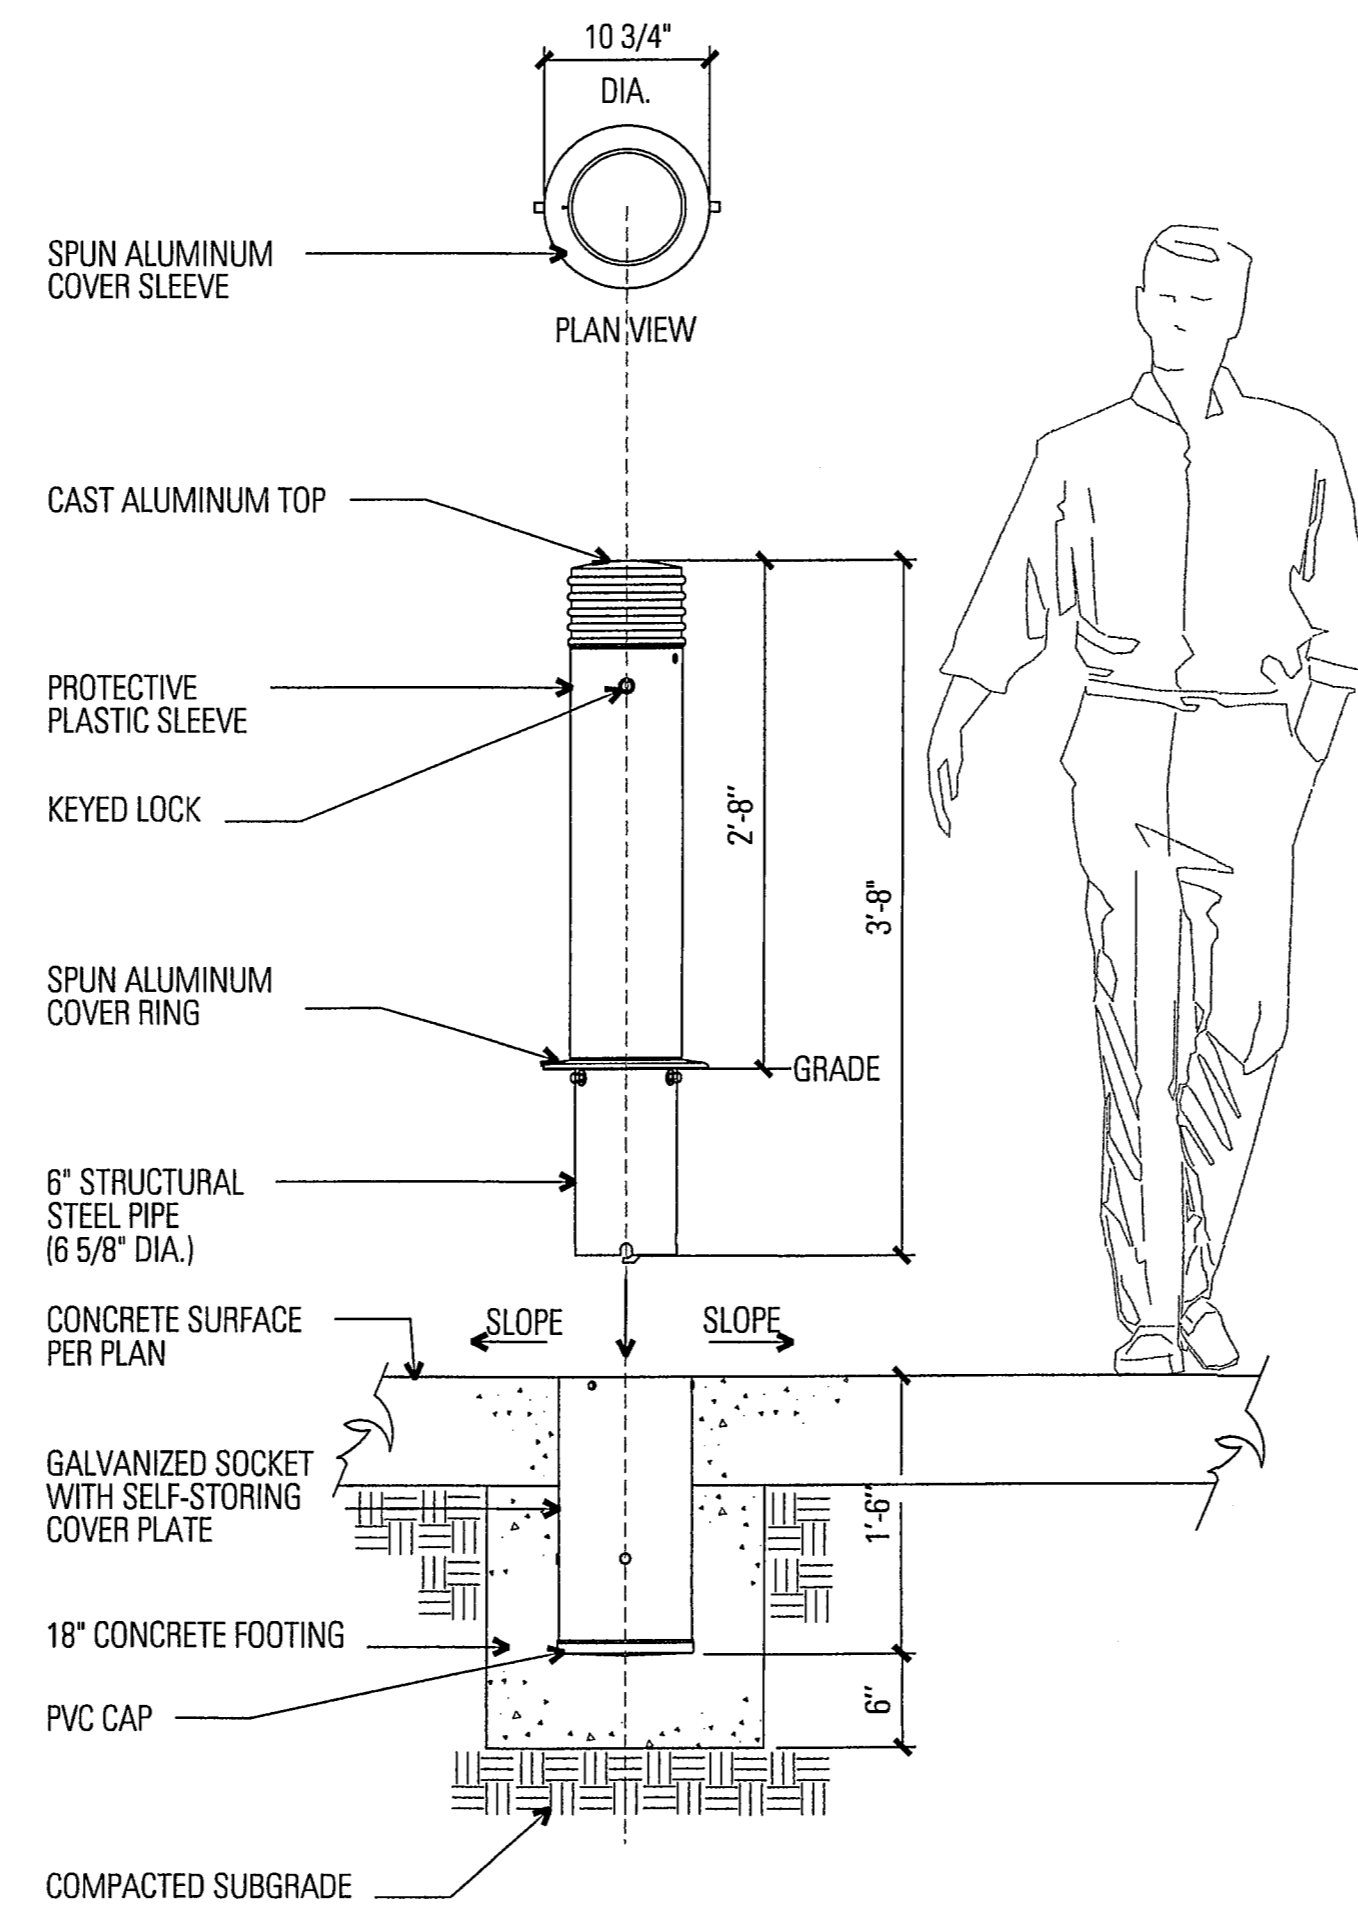


LANDSCAPE FORMS 6" DIAMETER REMOVABLE BOLLARD WITH SLEEVE, ANNAPOLIS MODEL, GROTTO PAINT COLOR. (800) 521-2546 PHONE

5 BOLLARD DETAIL (IN PAVING)
1"=1'-0"

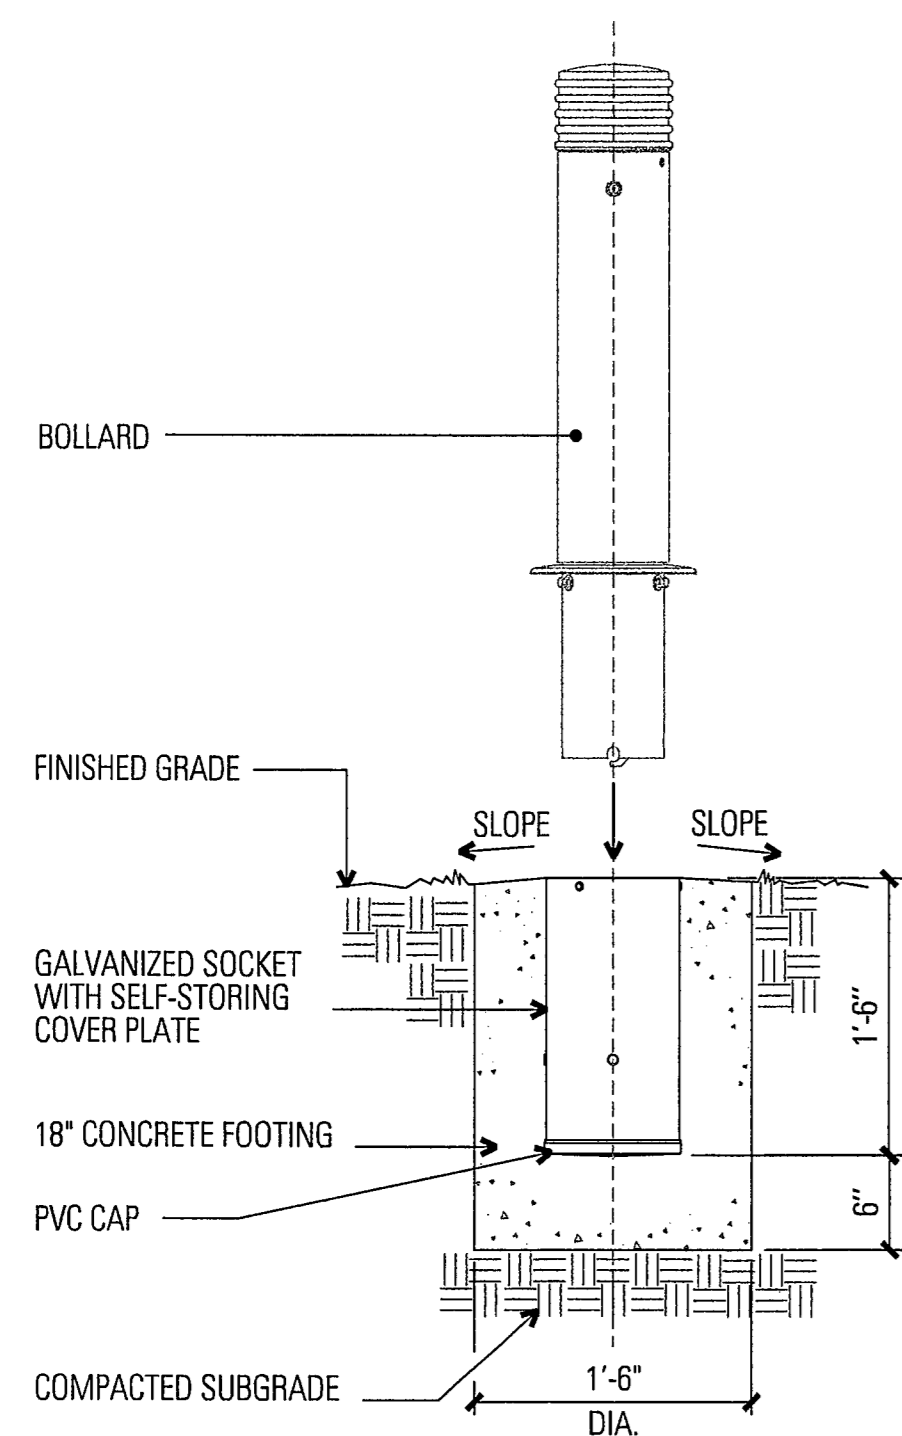

LANDSCAPE FORMS 6" DIAMETER REMOVABLE BOLLARD WITH SLEEVE, ANNAPOLIS MODEL, GROTTO PAINT COLOR. (800) 521-2546 PHONE

6 SOCKET DETAIL (IN LAWN)
1"=1'-0"

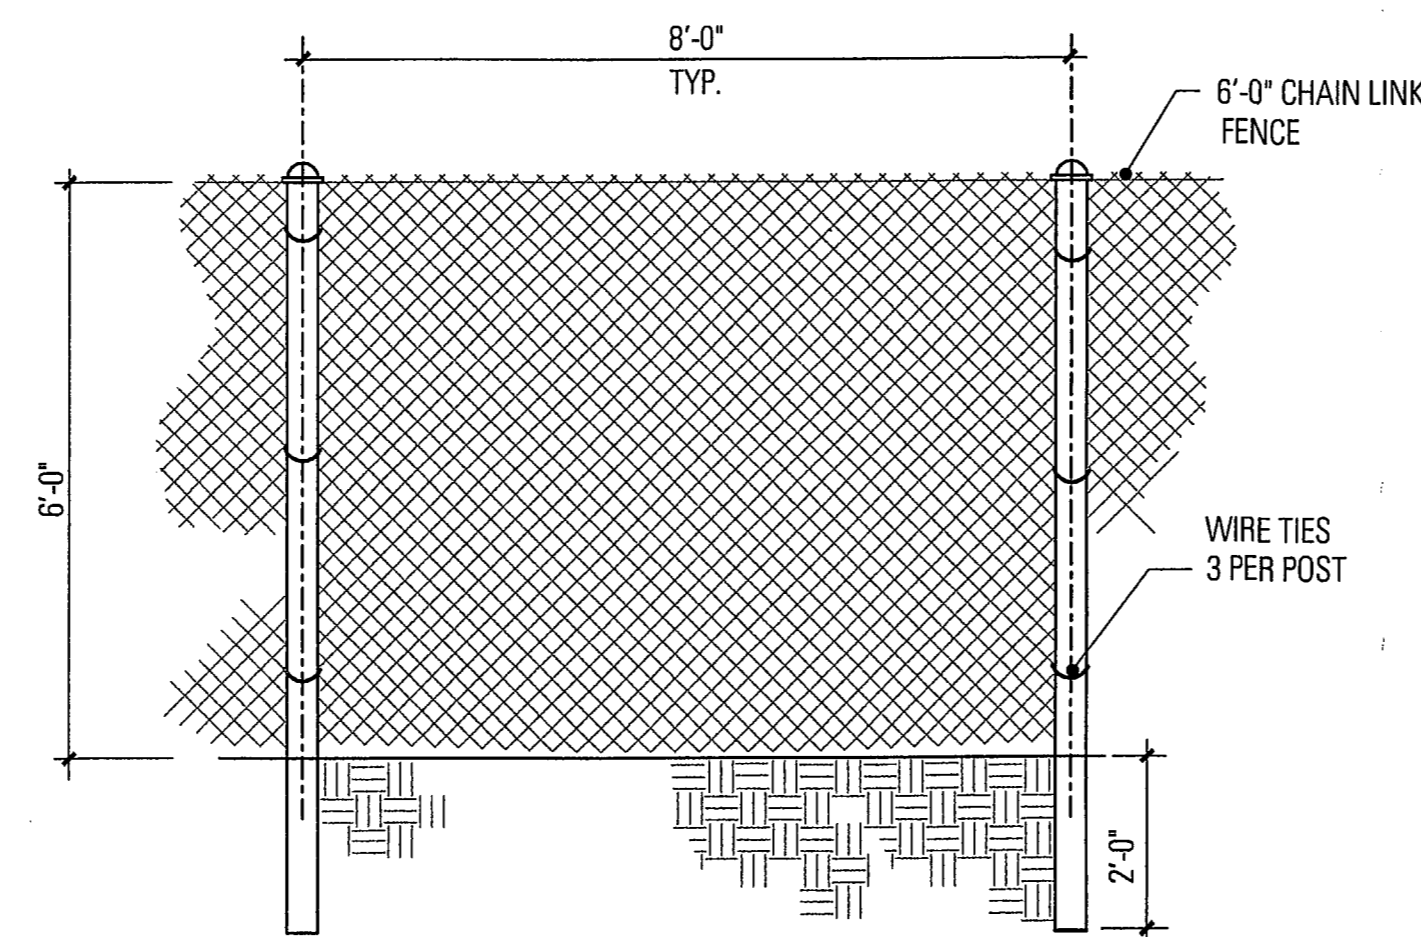

4 TREE PROTECTION FENCING
3/8"=1'-0"

Sheet No.: