


Addison Circle Rond Point · Addison, Texas

Bid No. 98-10

100% CONSTRUCTION DOCUMENTS • 12 AUGUST 1998

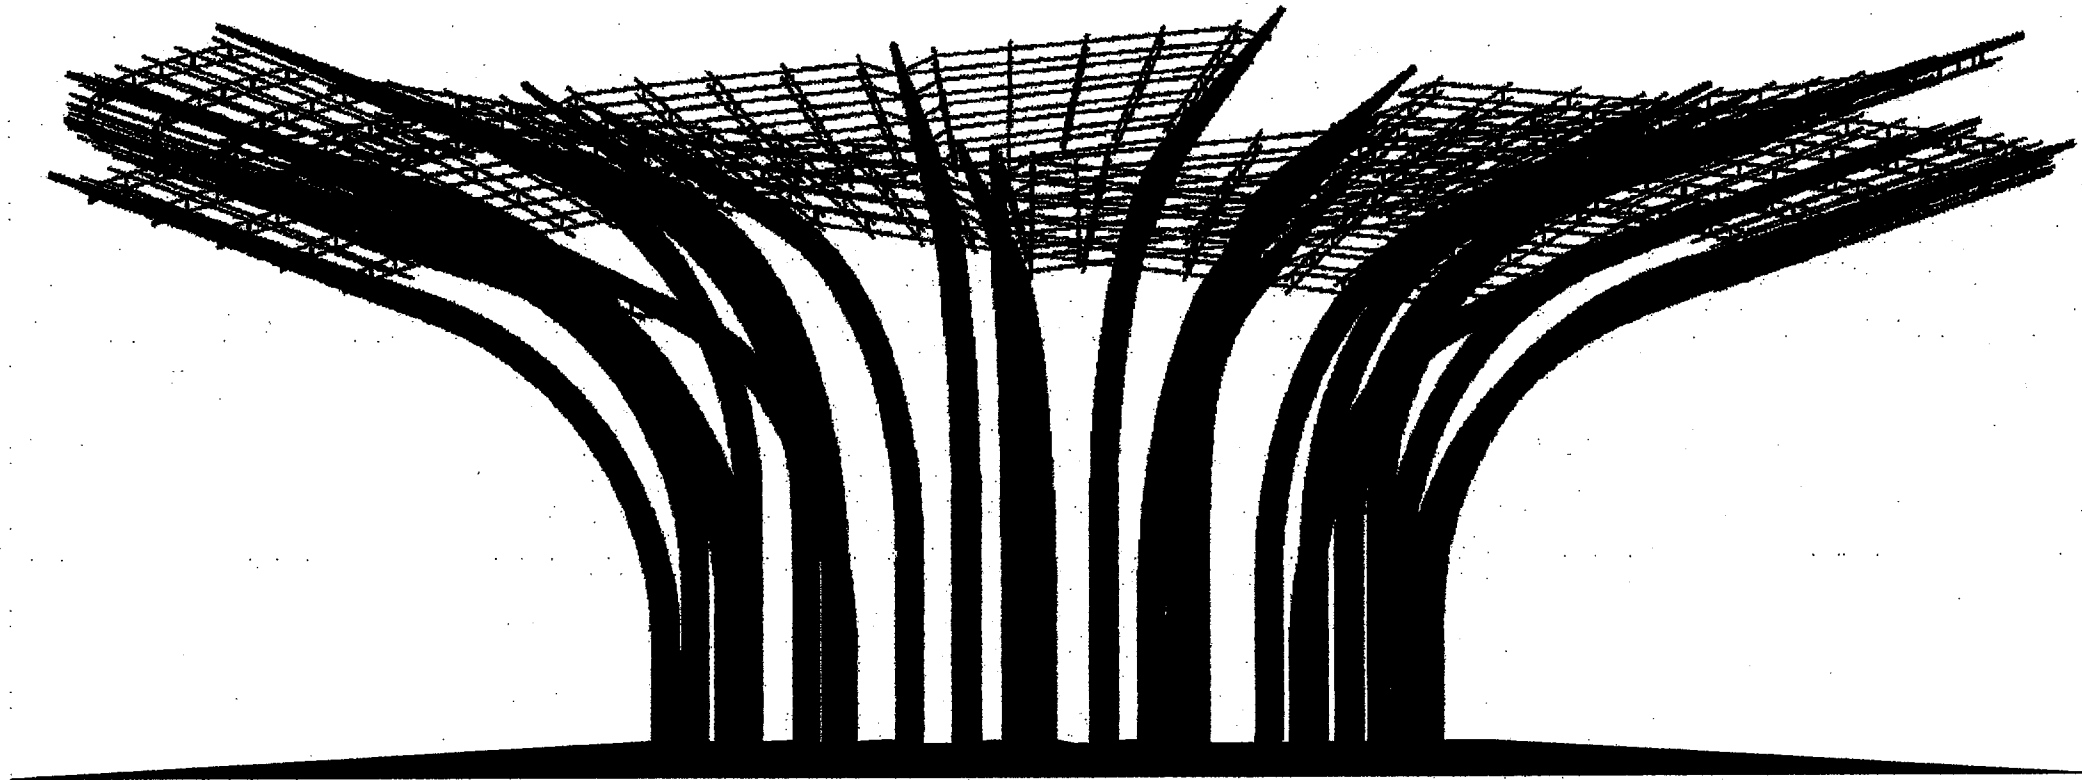

Client/Owner
Town of Addison
5300 Belt Line Road
Addison, Texas 75001-0144
Telephone (972) 450 7000
Facsimile (972) 450 7043

Landscape Architect/ Prime Consultant
Michael Van Valkenburgh Associates, Inc.
231 Concord Avenue
Cambridge, Massachusetts 02138
Telephone (617) 864 2076
Facsimile (617) 492 3128

Artist
Mel Chin
P.O. Box 566
Burnsville, North Carolina 28714
Telephone (704) 682 7199
Facsimile (704) 678 9059

Structural Engineer
LeMessurier Consultants
675 Massachusetts Avenue
Cambridge, Massachusetts 02139
Telephone (617) 868 1200
Facsimile (617) 661 7520

Architectural Consultant
Thompson and Rose Architects
1430 Massachusetts Avenue
Cambridge, Massachusetts 02139
Telephone (617) 876 9966
Facsimile (617) 876 9922

Metal Fabricator Advisor
Metalmorphosis
3101 S. La Cienega Boulevard
Los Angeles, California 90016
Telephone (310) 287 0593
Facsimile (310) 287 0596

Lighting Designer
Cline Bettridge Bernstein Lighting Design
30 West 22nd Street
New York, New York 10010
Telephone (212) 741 3280
Facsimile (212) 741 3112


Electrical Engineer
R.G. Vanderweil Engineers, Inc.
274 Summer Street
Boston, Massachusetts 02210-1112
Telephone (617) 423 7423
Facsimile (617) 423 7401

Irrigation Consultant
Terry J. Little, Irrigation Consultant
16835 Addison Road, Suite 103
Dallas, Texas 75248
Telephone (972) 380 4566
Facsimile (972) 380 4566

Geotechnical Engineer
HBC Engineering, Inc.
4747 Irving Boulevard, Suite 206
Dallas, Texas 75247
Telephone (214) 630 1010
Facsimile (214) 630 7070

Wind Laboratory
The Boundary Layer Wind Tunnel Laboratory
The University of Western Ontario
London, Ontario, Canada N6A 5B9
Telephone (519) 661 3338
Facsimile (519) 661 3339

List of Drawings

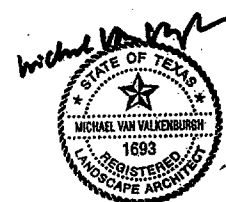

8.12.98

Drawing Cover Sheet

Landscape Drawings
L0.01 General Notes and Legends
L1.01 Existing Conditions and Site Preparation Plans
L1.02 Layout, Materials, Grading, and Planting Plans
L2.01 Site Details

Structural Drawings
S1.01 Metal Sculpture Foundation Plan Details and Notes
S1.02 Metal Sculpture Pole Layout and Details
S2.01 Metal Sculpture Truss Details

Artist Drawings

A1.01 Artwork Layer - Petals A, B, and C
A1.02 Artwork Layer - Petals D and E
A2.01 Petal A Images A1 through A4
A2.02 Petal B Images B1 through B4
A2.03 Petal C Images C1 through C2
A2.04 Petal C Images C3 through C4
A2.05 Petal D Images D1 through D4
A2.06 Petal E Images E1 through E4

Electrical Engineering Drawings

E1.01 Electrical Site Lighting Plan
E2.01 Electrical Legend, Details, Schedules, and General Notes

Irrigation Drawings

I1.01 Irrigation Plan, Notes, and Details