



SOUTH ADDITION
 BENT TREE
 4007207 DRIVE
 61-18

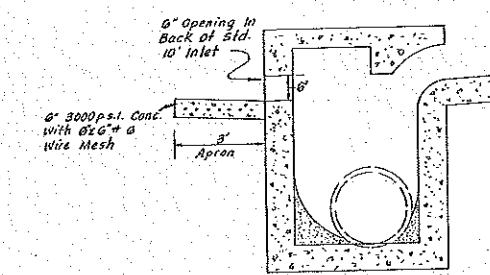

SECTION A-A

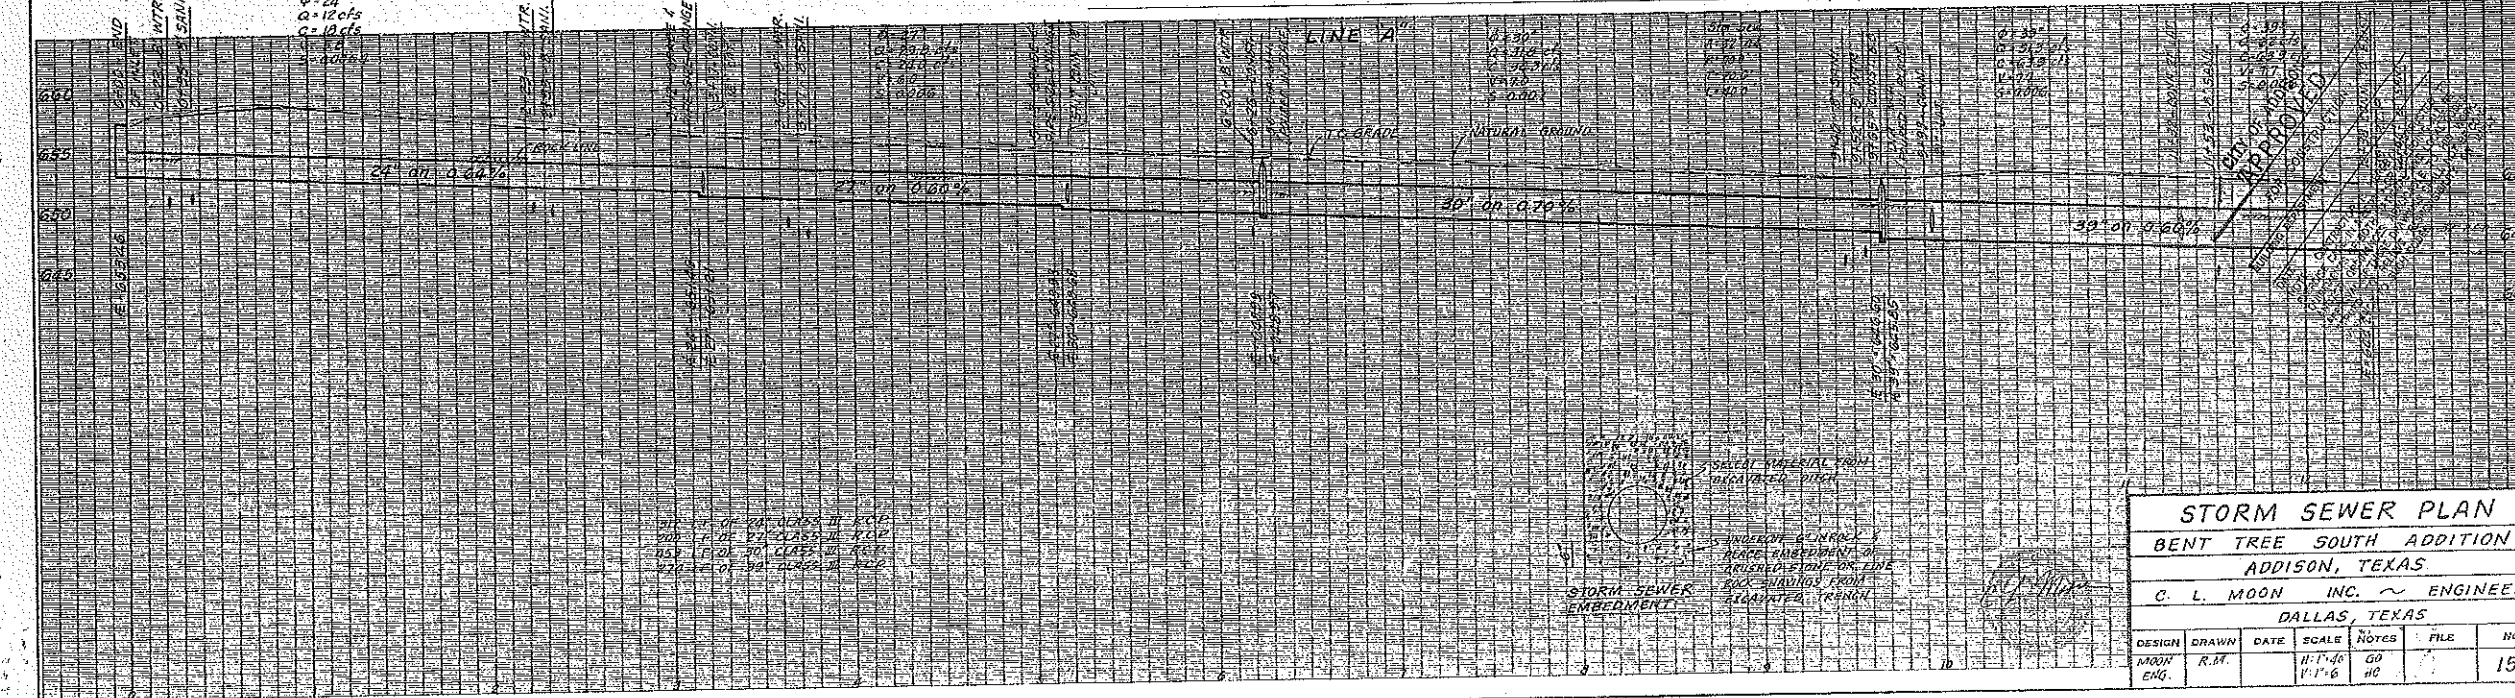

STORM SEWER PLAN						
BENT TREE SOUTH ADDITION						
ADDISON, TEXAS						
C. L. MOON INC. ~ ENGINEER						
DALLAS, TEXAS						
DESIGN	DRAWN	DATE	SCALE	NOTES	FILE	NO.
MOON	R.M.	11-1-40	GO	HC		15
ENG.			1"=1'-6"			