




3 3RD FLOOR STAIR PLAN
SCALE: 1/4" = 1'-0"

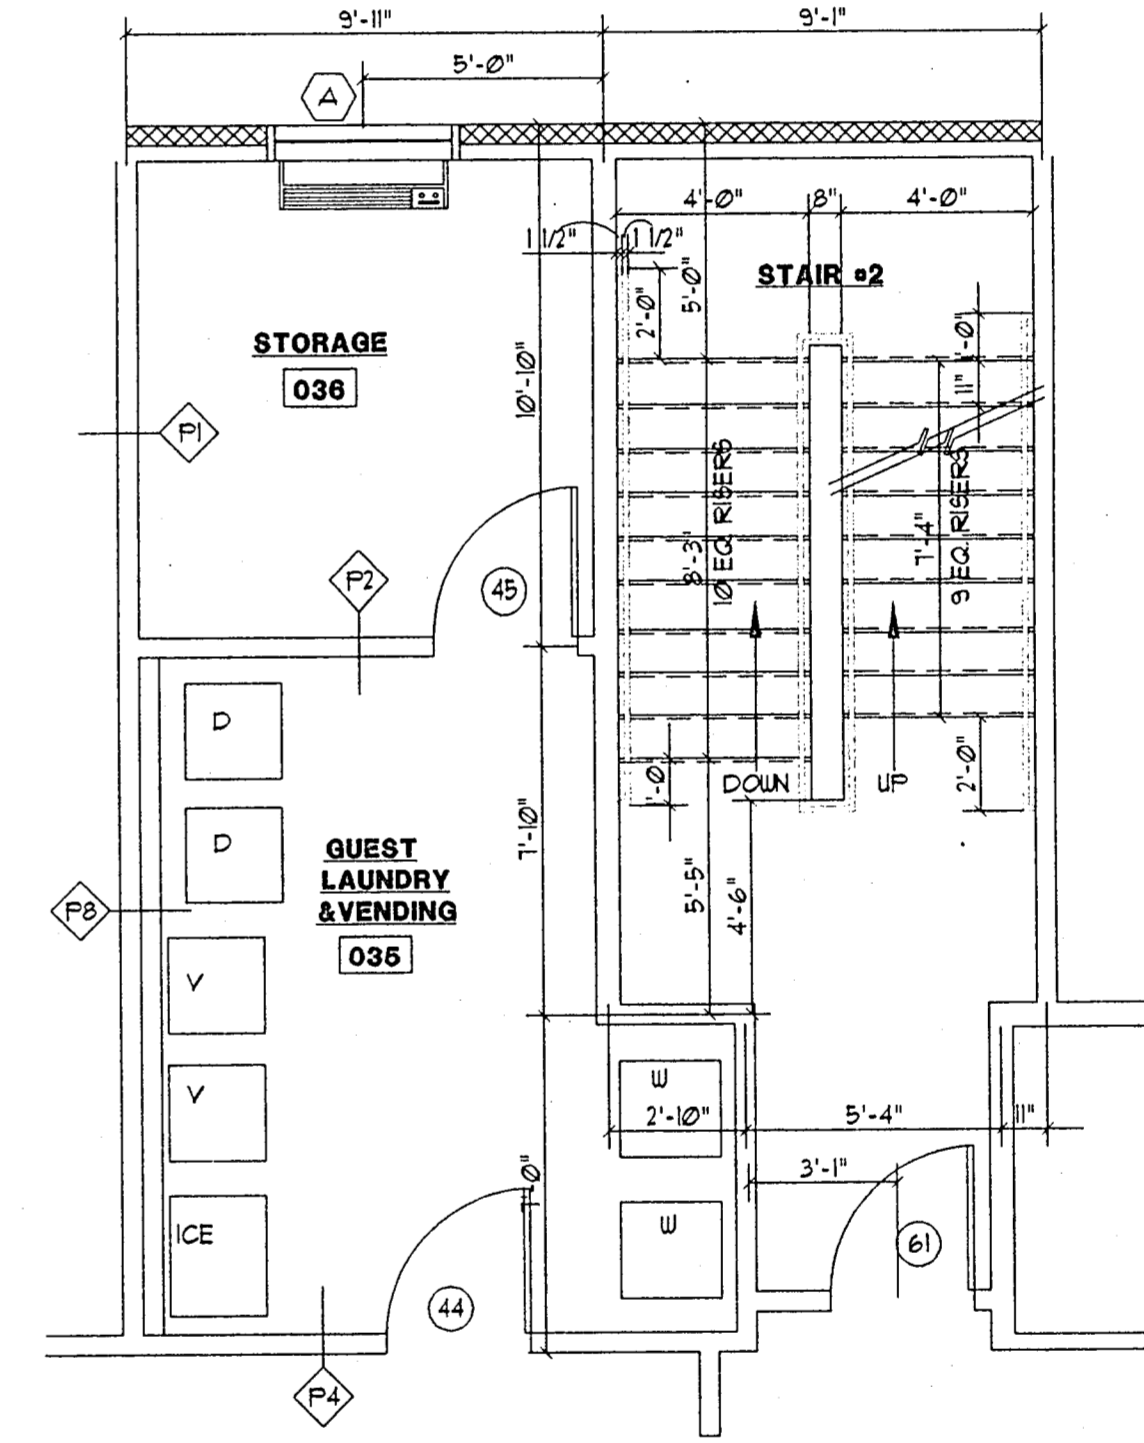


2 2ND FLOOR STAIR PLAN
SCALE: 1/4" = 1'-0"

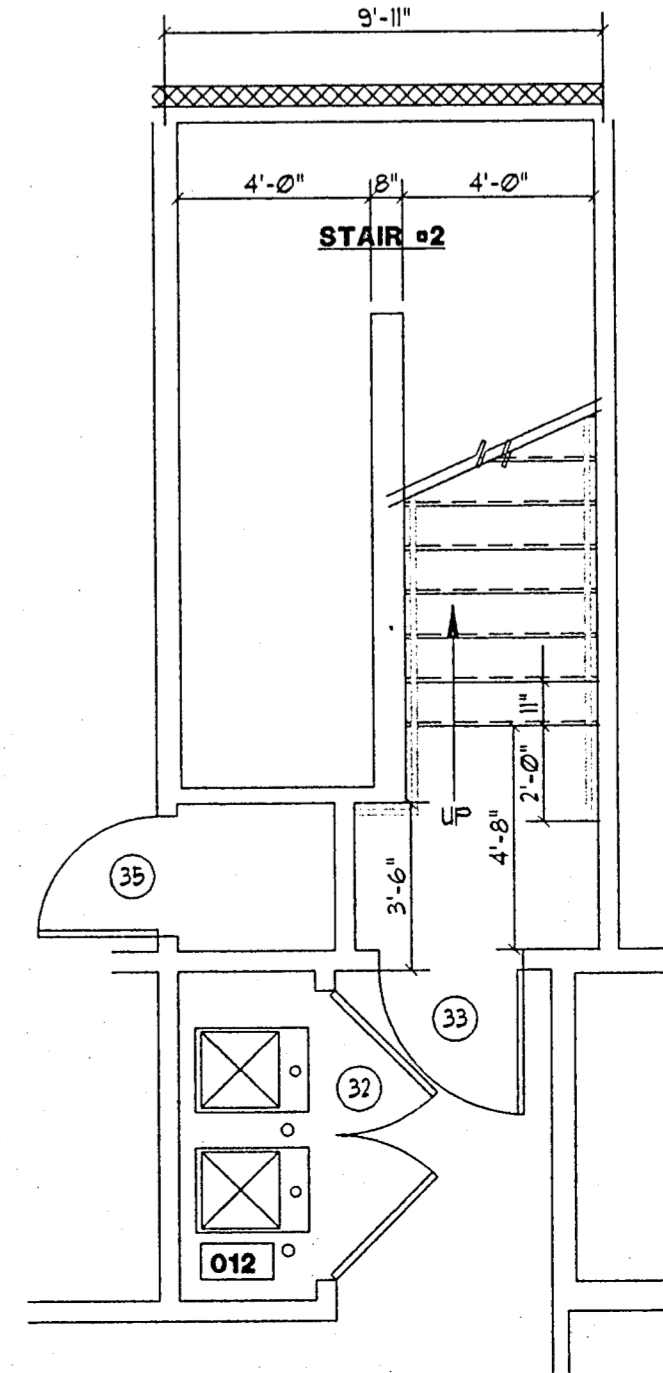


1 1ST FLOOR STAIR PLAN
SCALE: 1/4" = 1'-0"

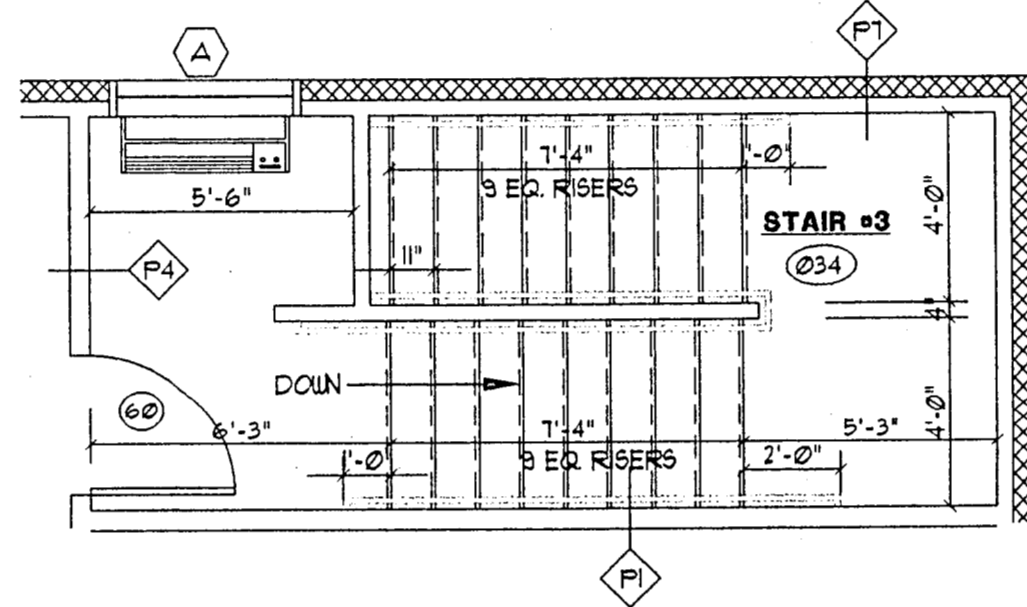

6 3RD FLOOR STAIR PLAN
SCALE: 1/4" = 1'-0"

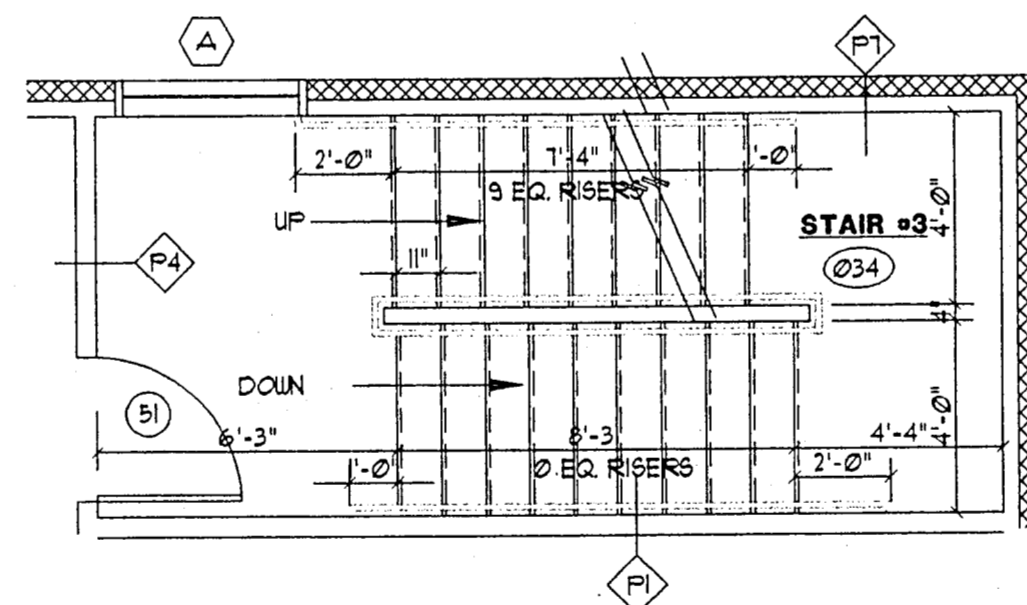

5 2ND FLOOR STAIR PLAN
SCALE: 1/4" = 1'-0"

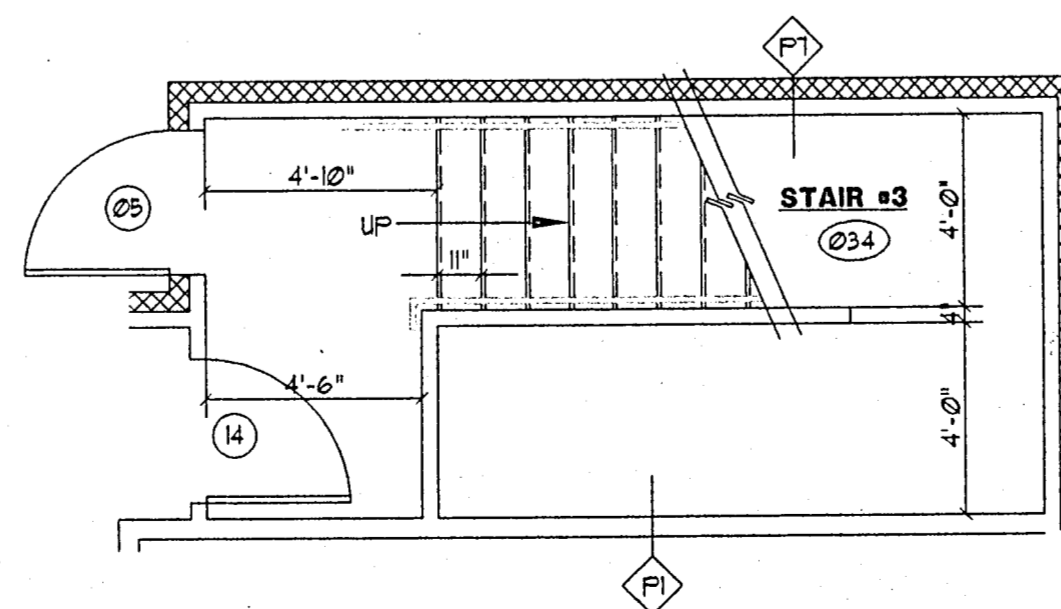

4 1ST FLOOR STAIR PLAN
SCALE: 1/4" = 1'-0"