



1 T.V. ENCLOSURE DETAIL
SCALE: 1/2" = 1'-0"

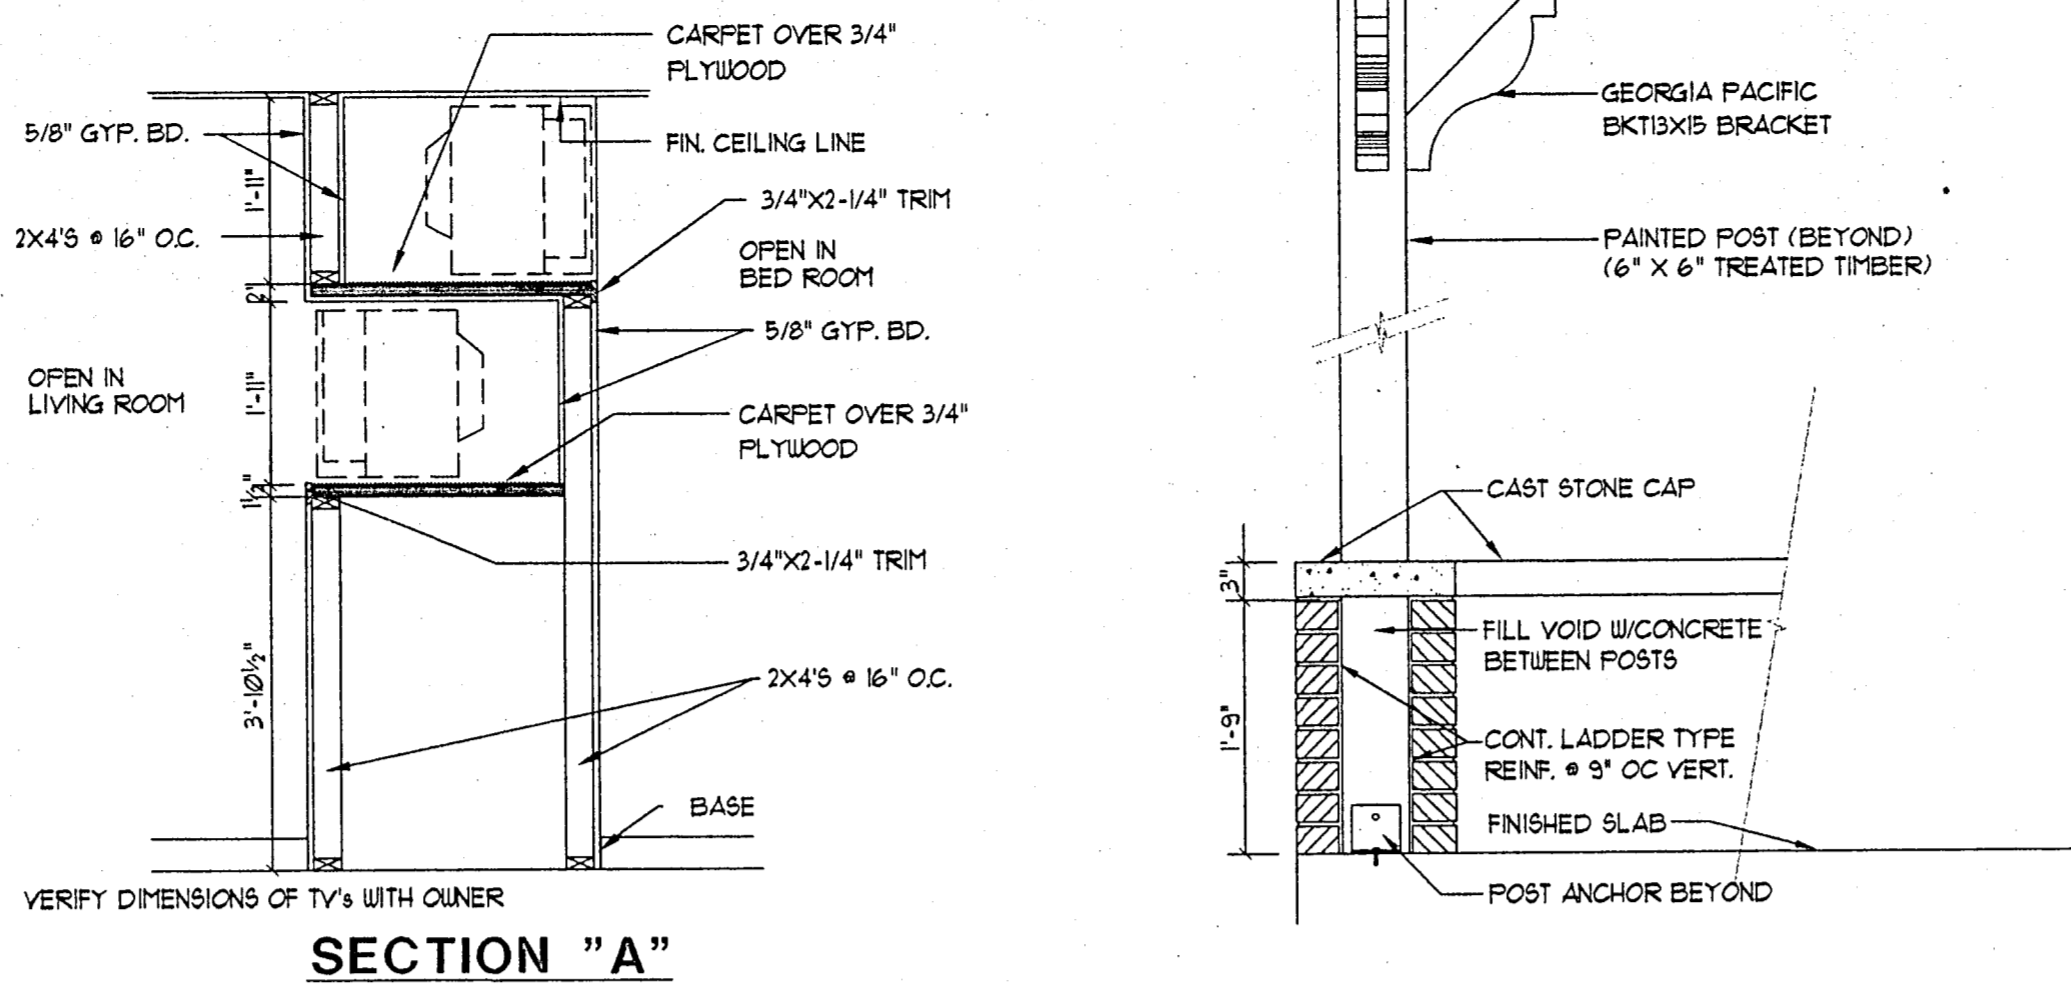


SECTION "A"

2 PORCH FENCE DETAIL
SCALE: 3/4" = 1'-0"

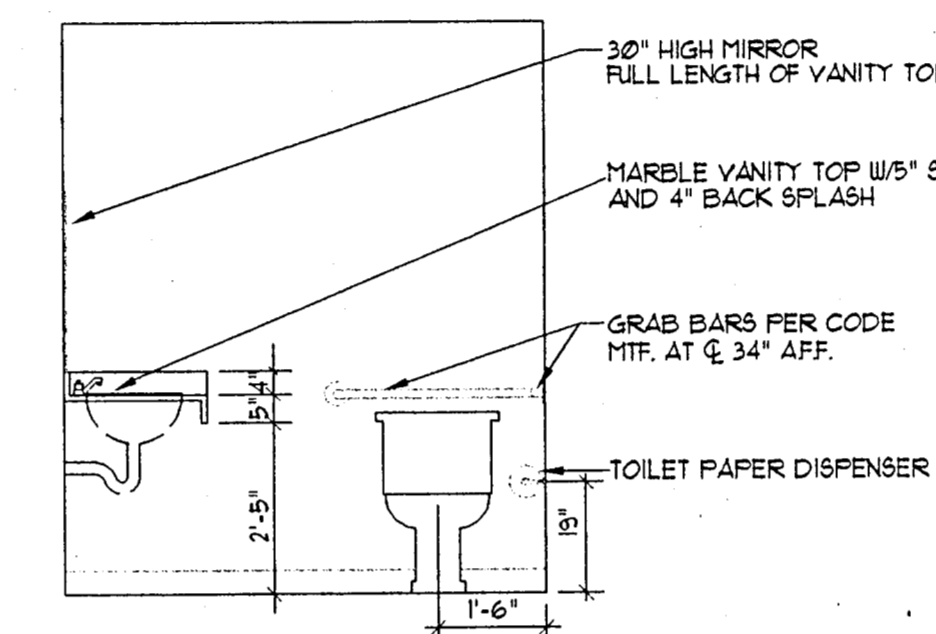


6 MEN/WOMEN'S TOILET
SCALE: 3/8" = 1'-0"

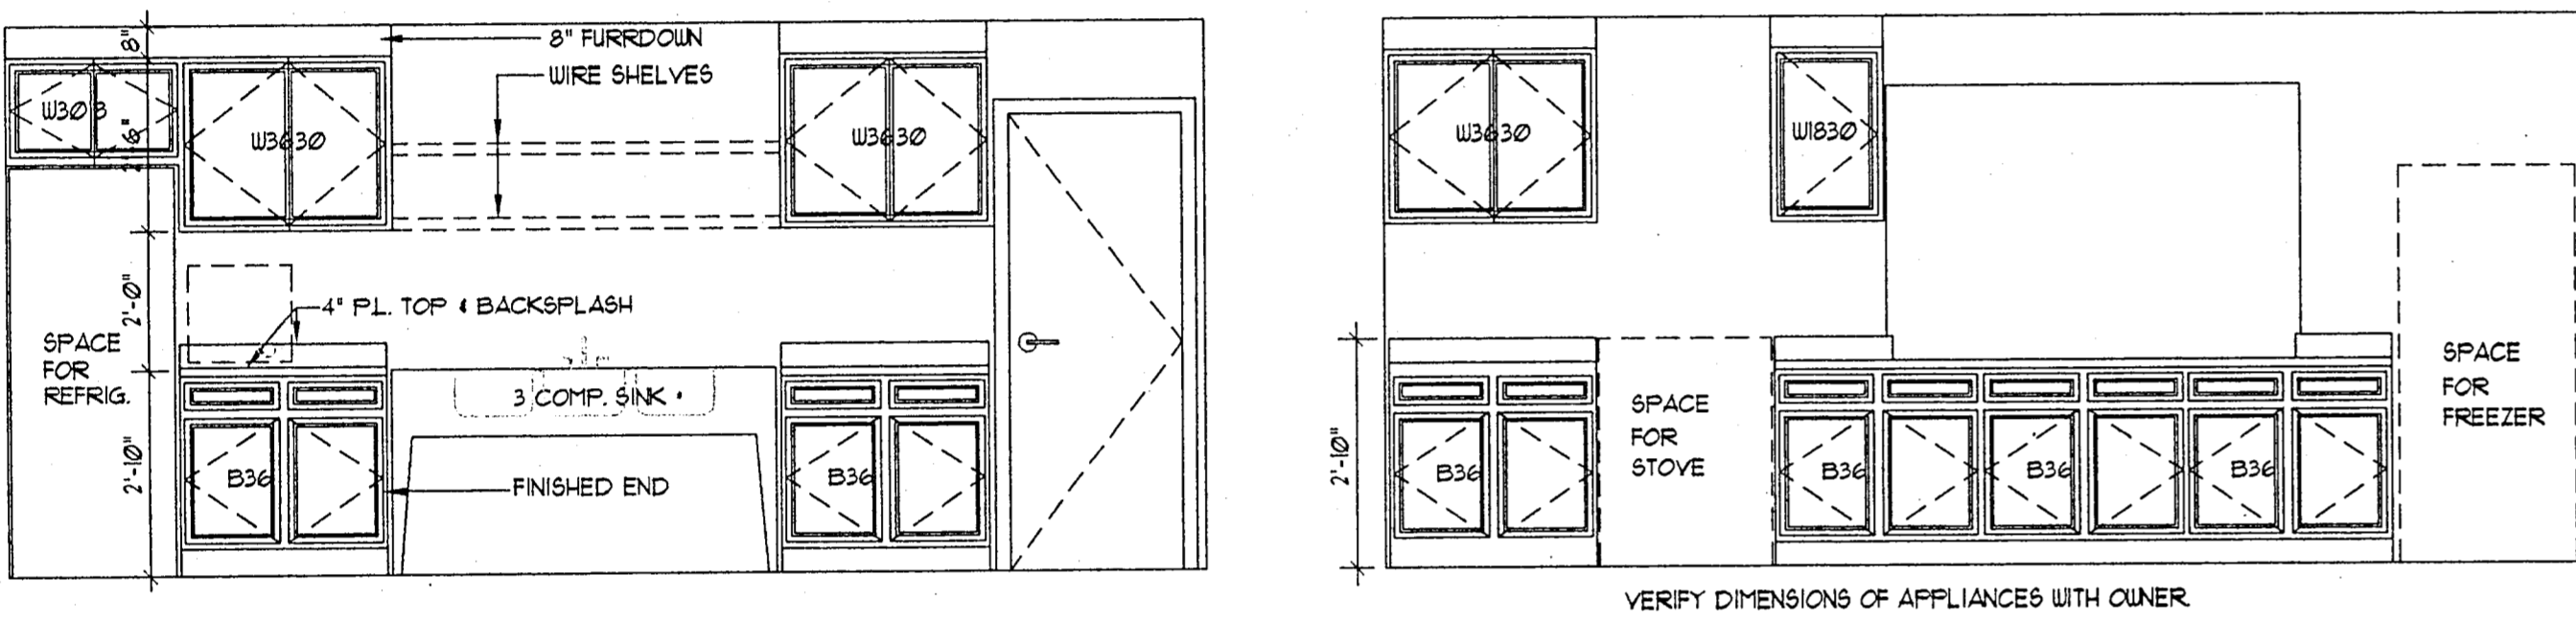


4 PANTRY ELEVATION
SCALE: 3/8" = 1'-0"

5 PANTRY ELEVATION
SCALE: 3/8" = 1'-0"

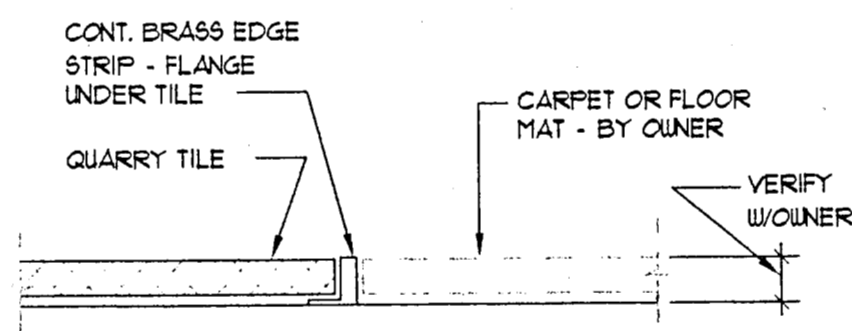


12 CARPET/TILE TRANSITION
SCALE: 1/2" = 1'-0"

3 ELEVATION @ SERVING AREA
SCALE: 3/8" = 1'-0"

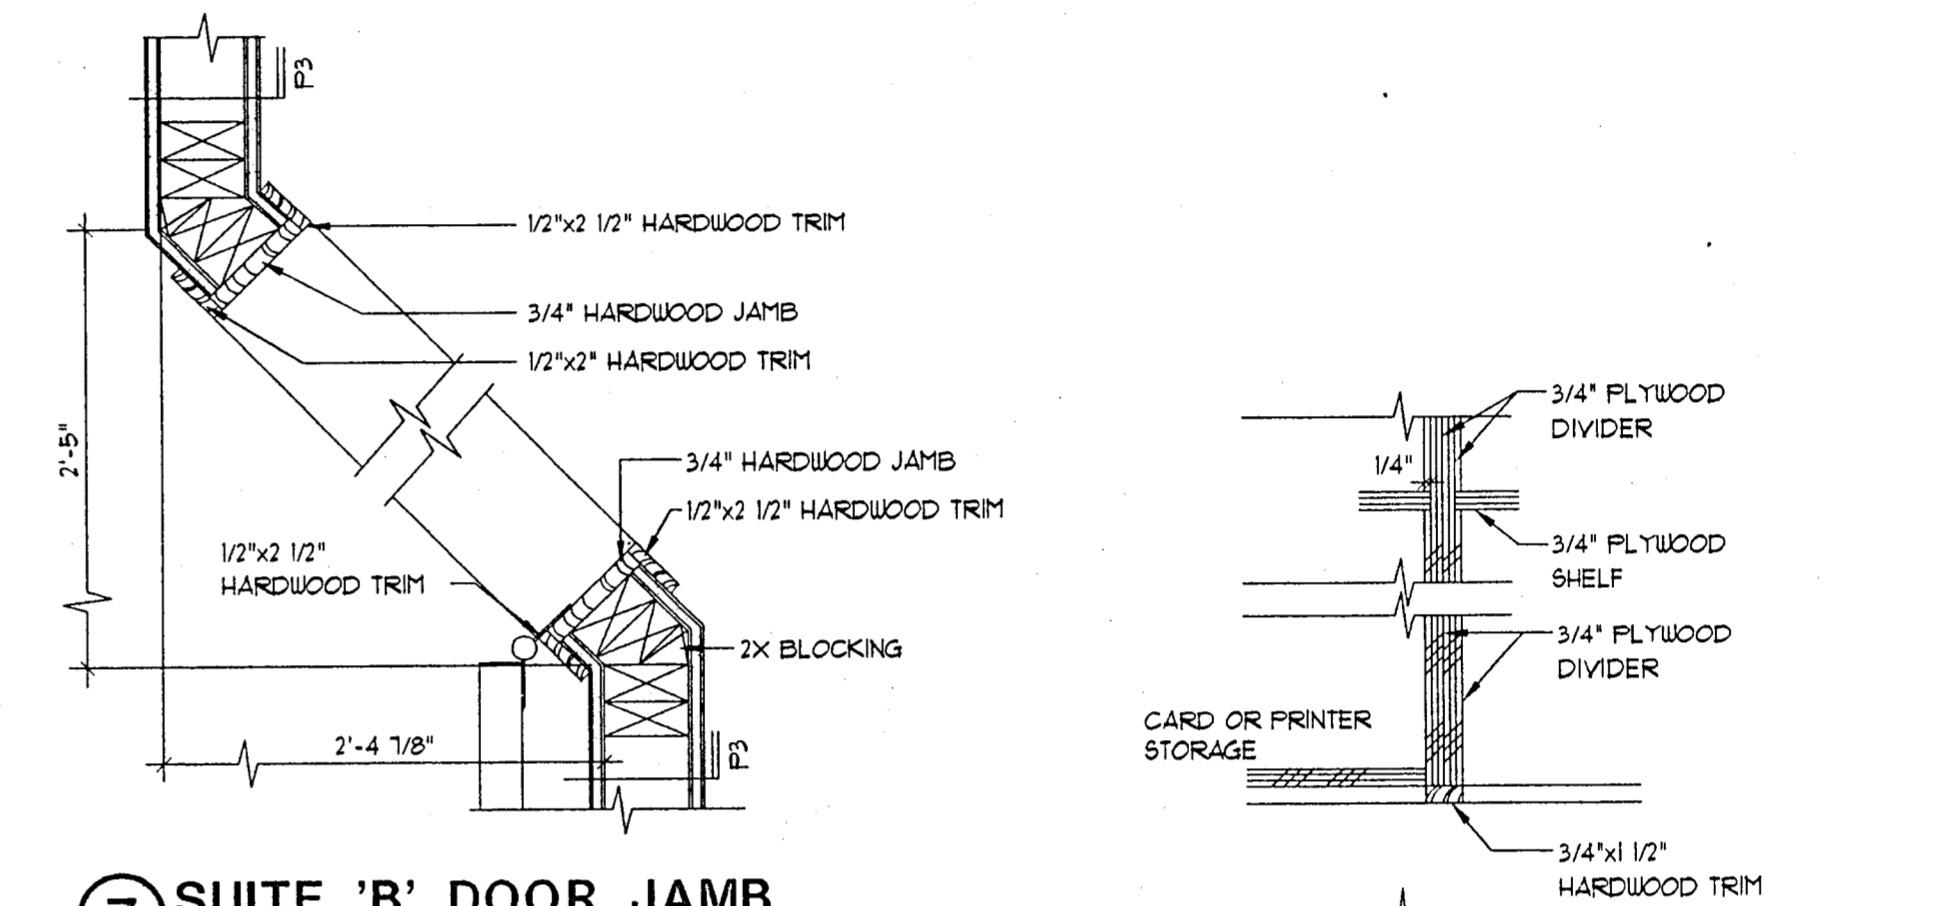


7 SUITE 'B' DOOR JAMB
SCALE: 1/2" = 1'-0"


8 VERTICAL DIVIDERS
SCALE: 1/2" = 1'-0"

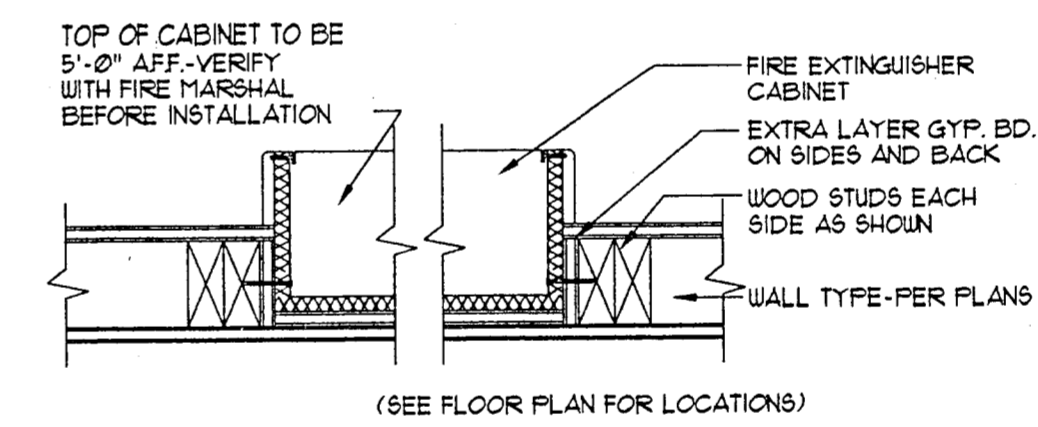


9 FIRE EXTINGUISHER CABINET
SCALE: 1/2" = 1'-0"

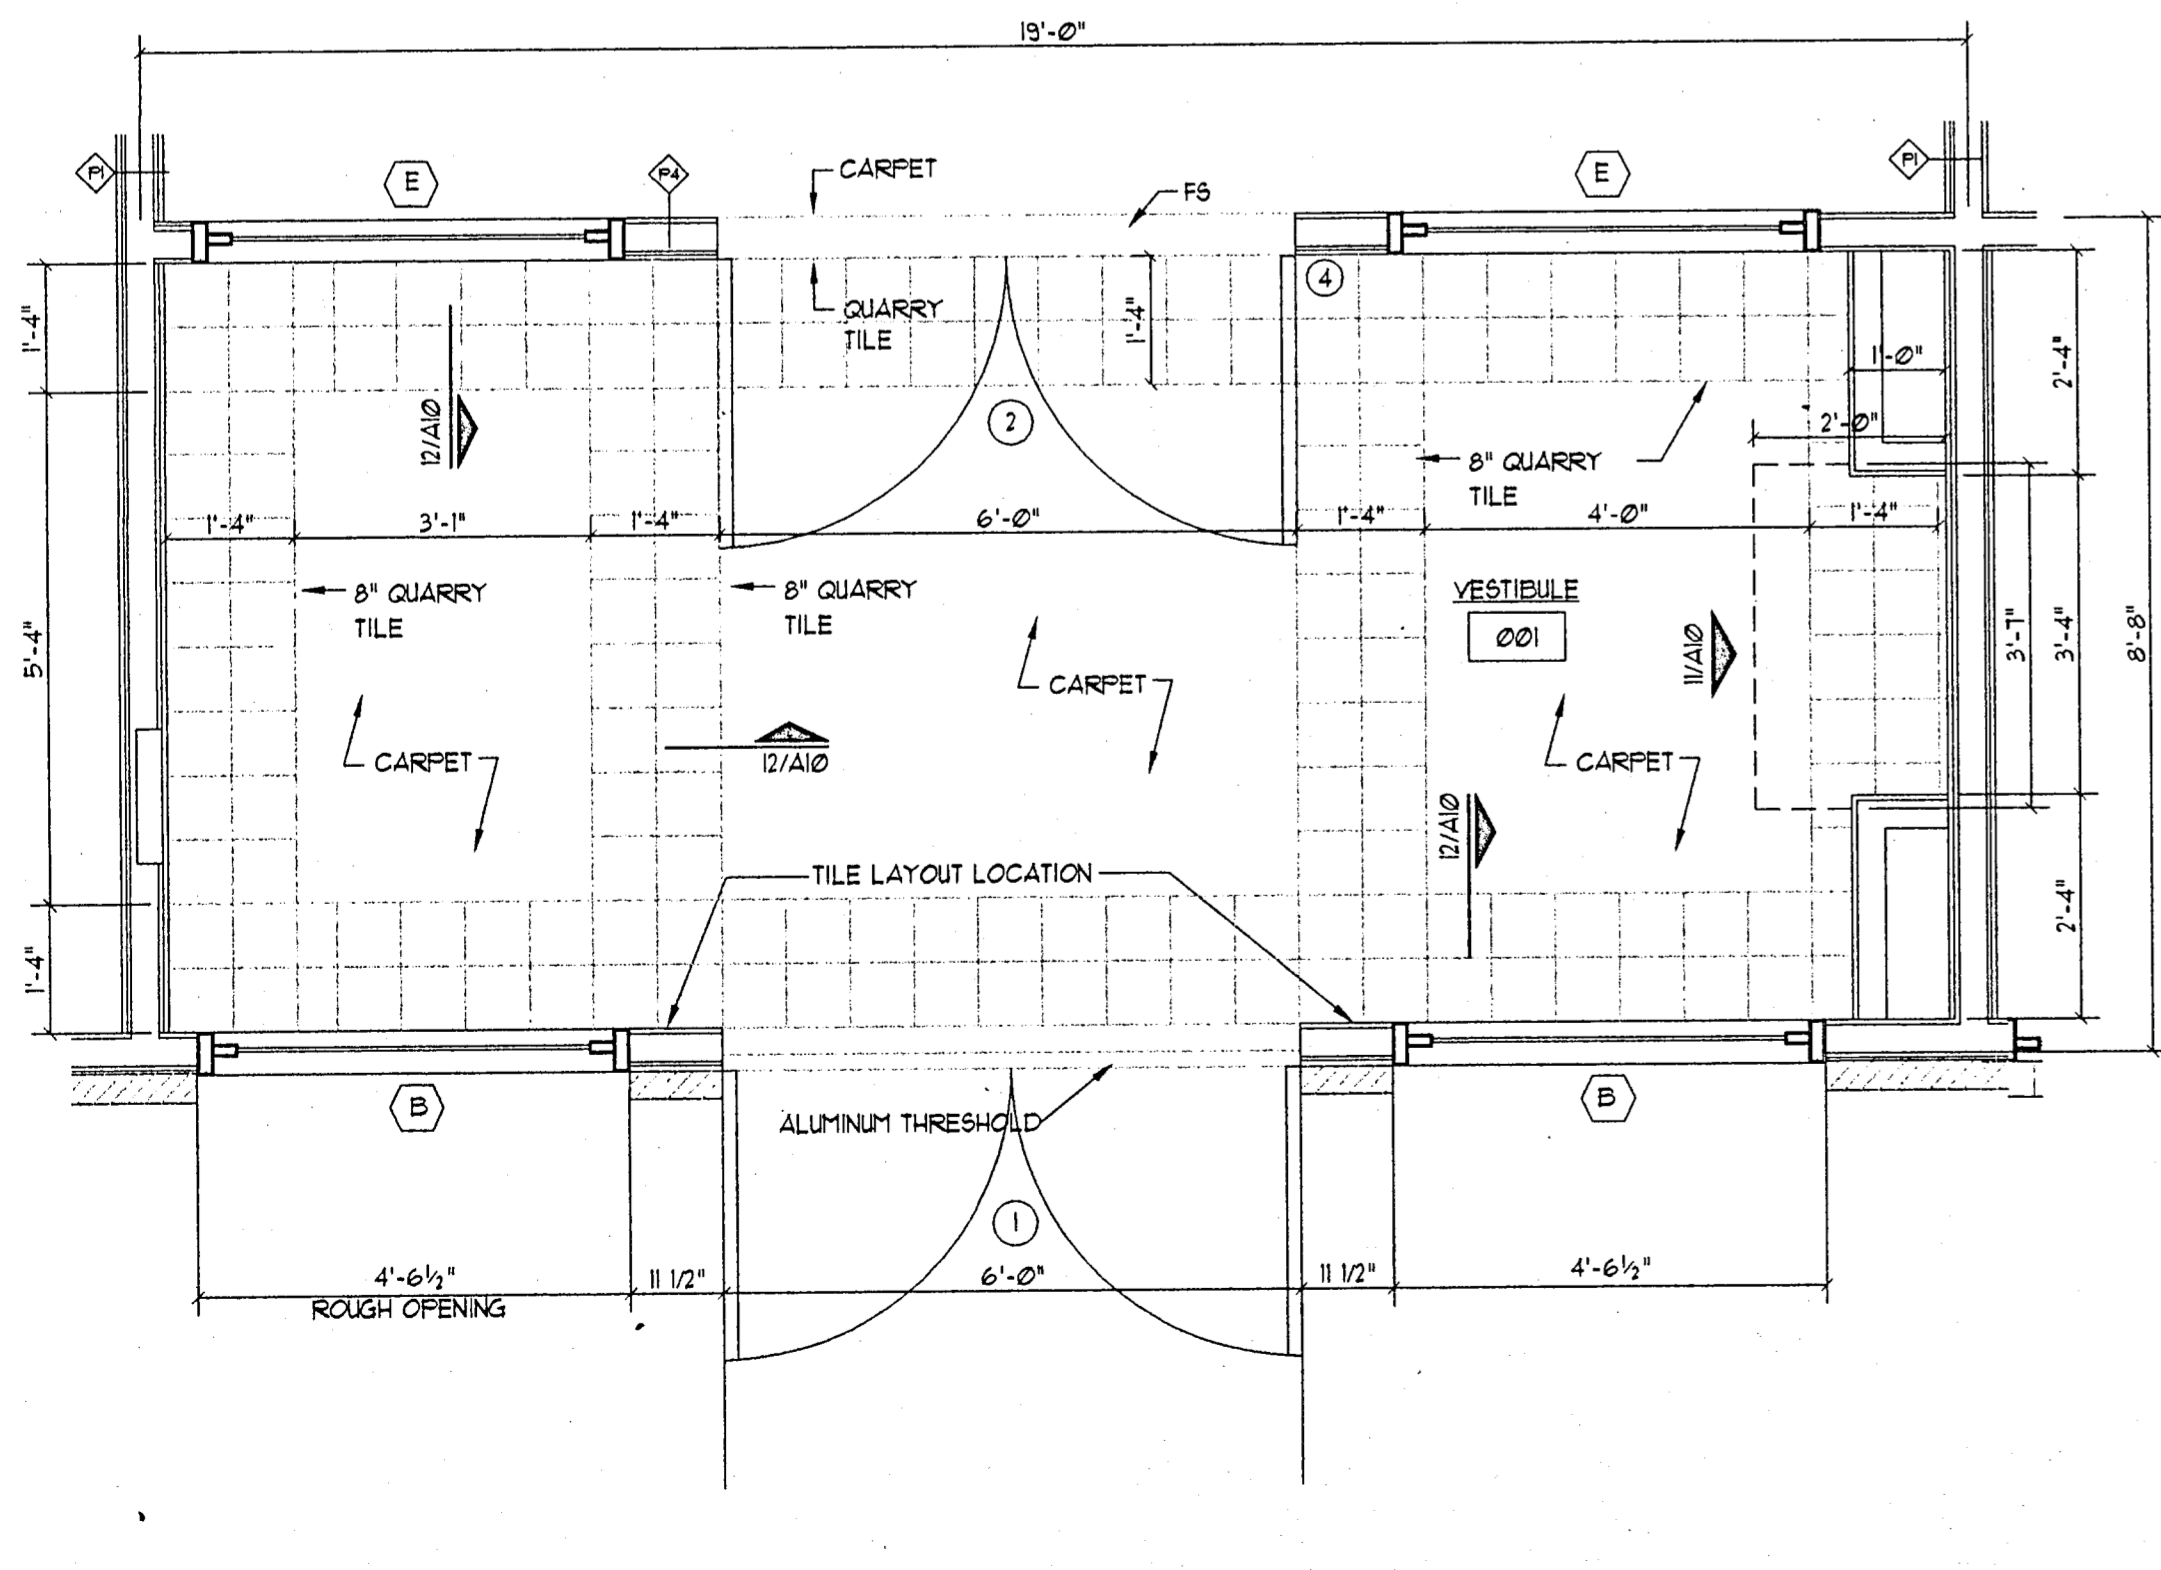

10 ENTRY TILE PLAN
SCALE: 1/2" = 1'-0"

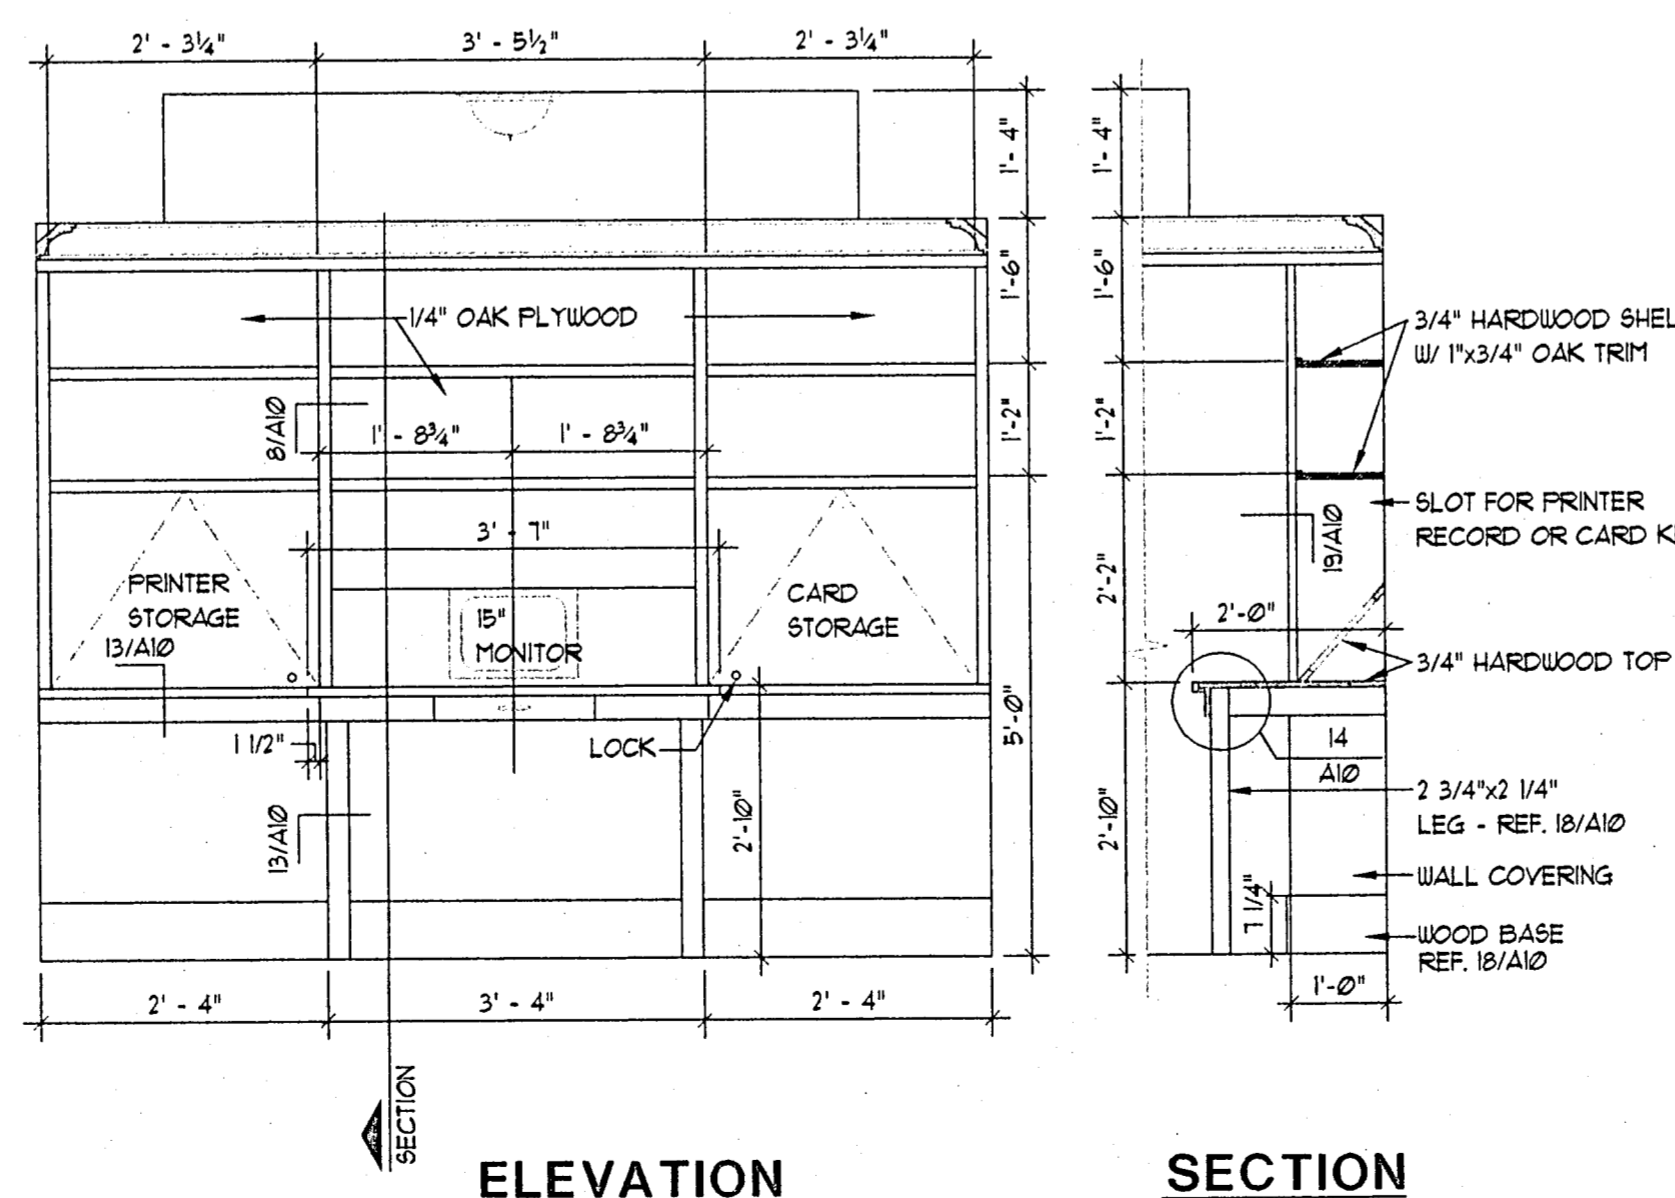

11 KIOSK IN ENTRY VESTIBULE
SCALE: 1/2" = 1'-0"

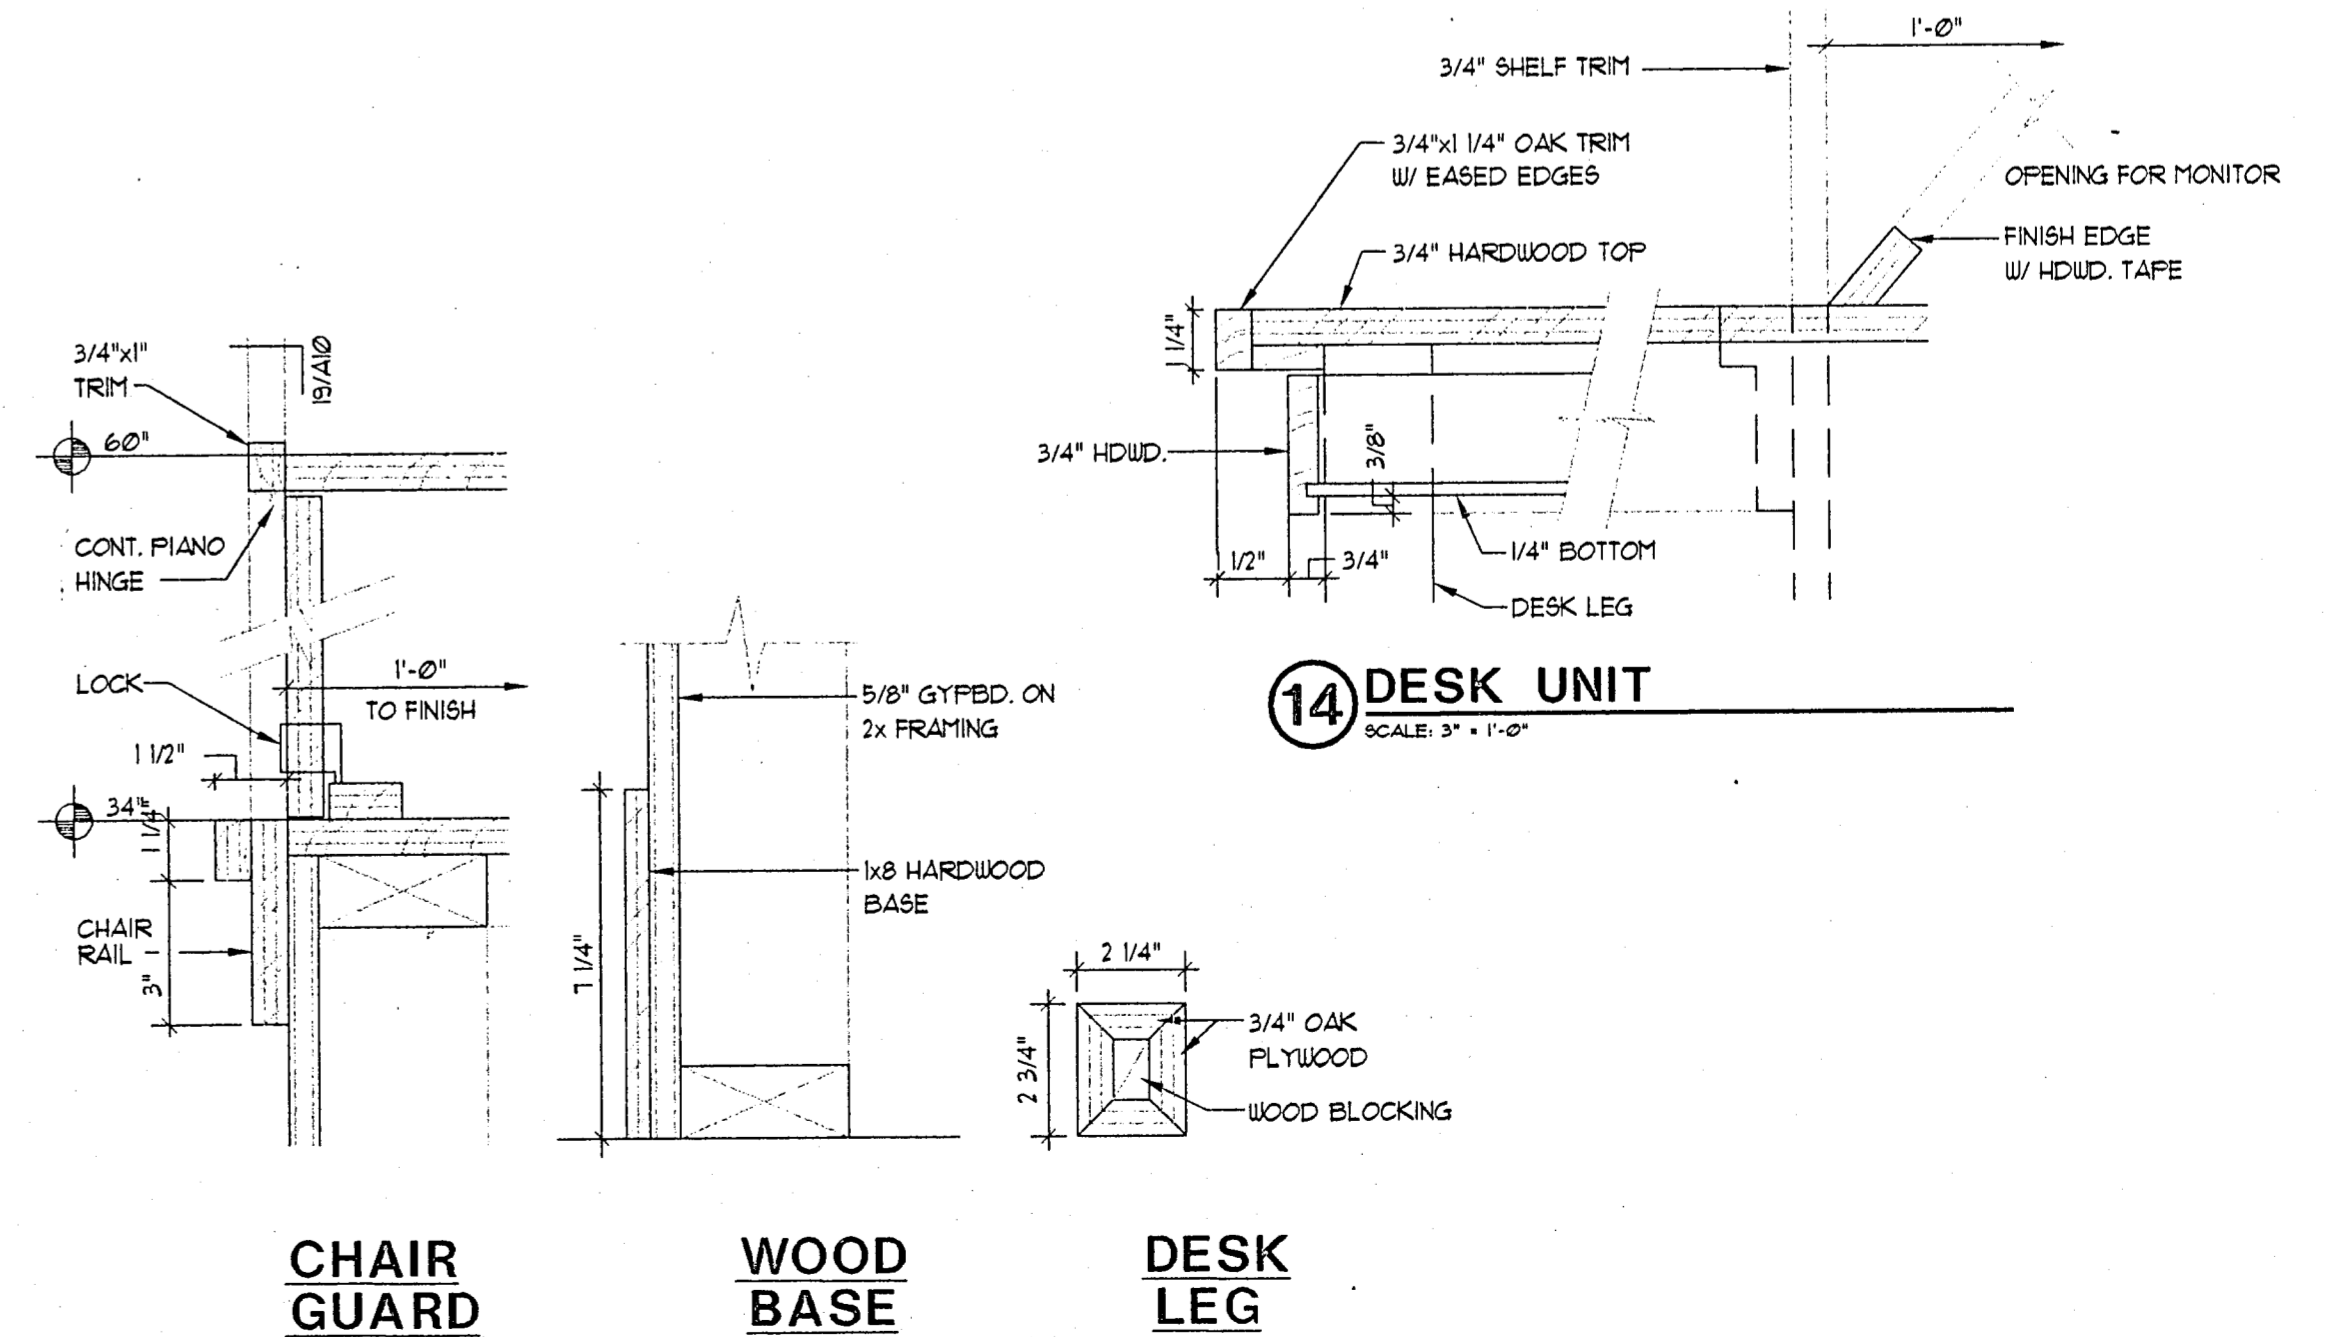

CHAIR GUARD

WOOD BASE

DESK LEG

13 KIOSK DETAILS
SCALE: 3/4" = 1'-0"

