



**3 ELEVATION**  
SCALE: 1/8" = 1'-0"  
EXT-EL010103

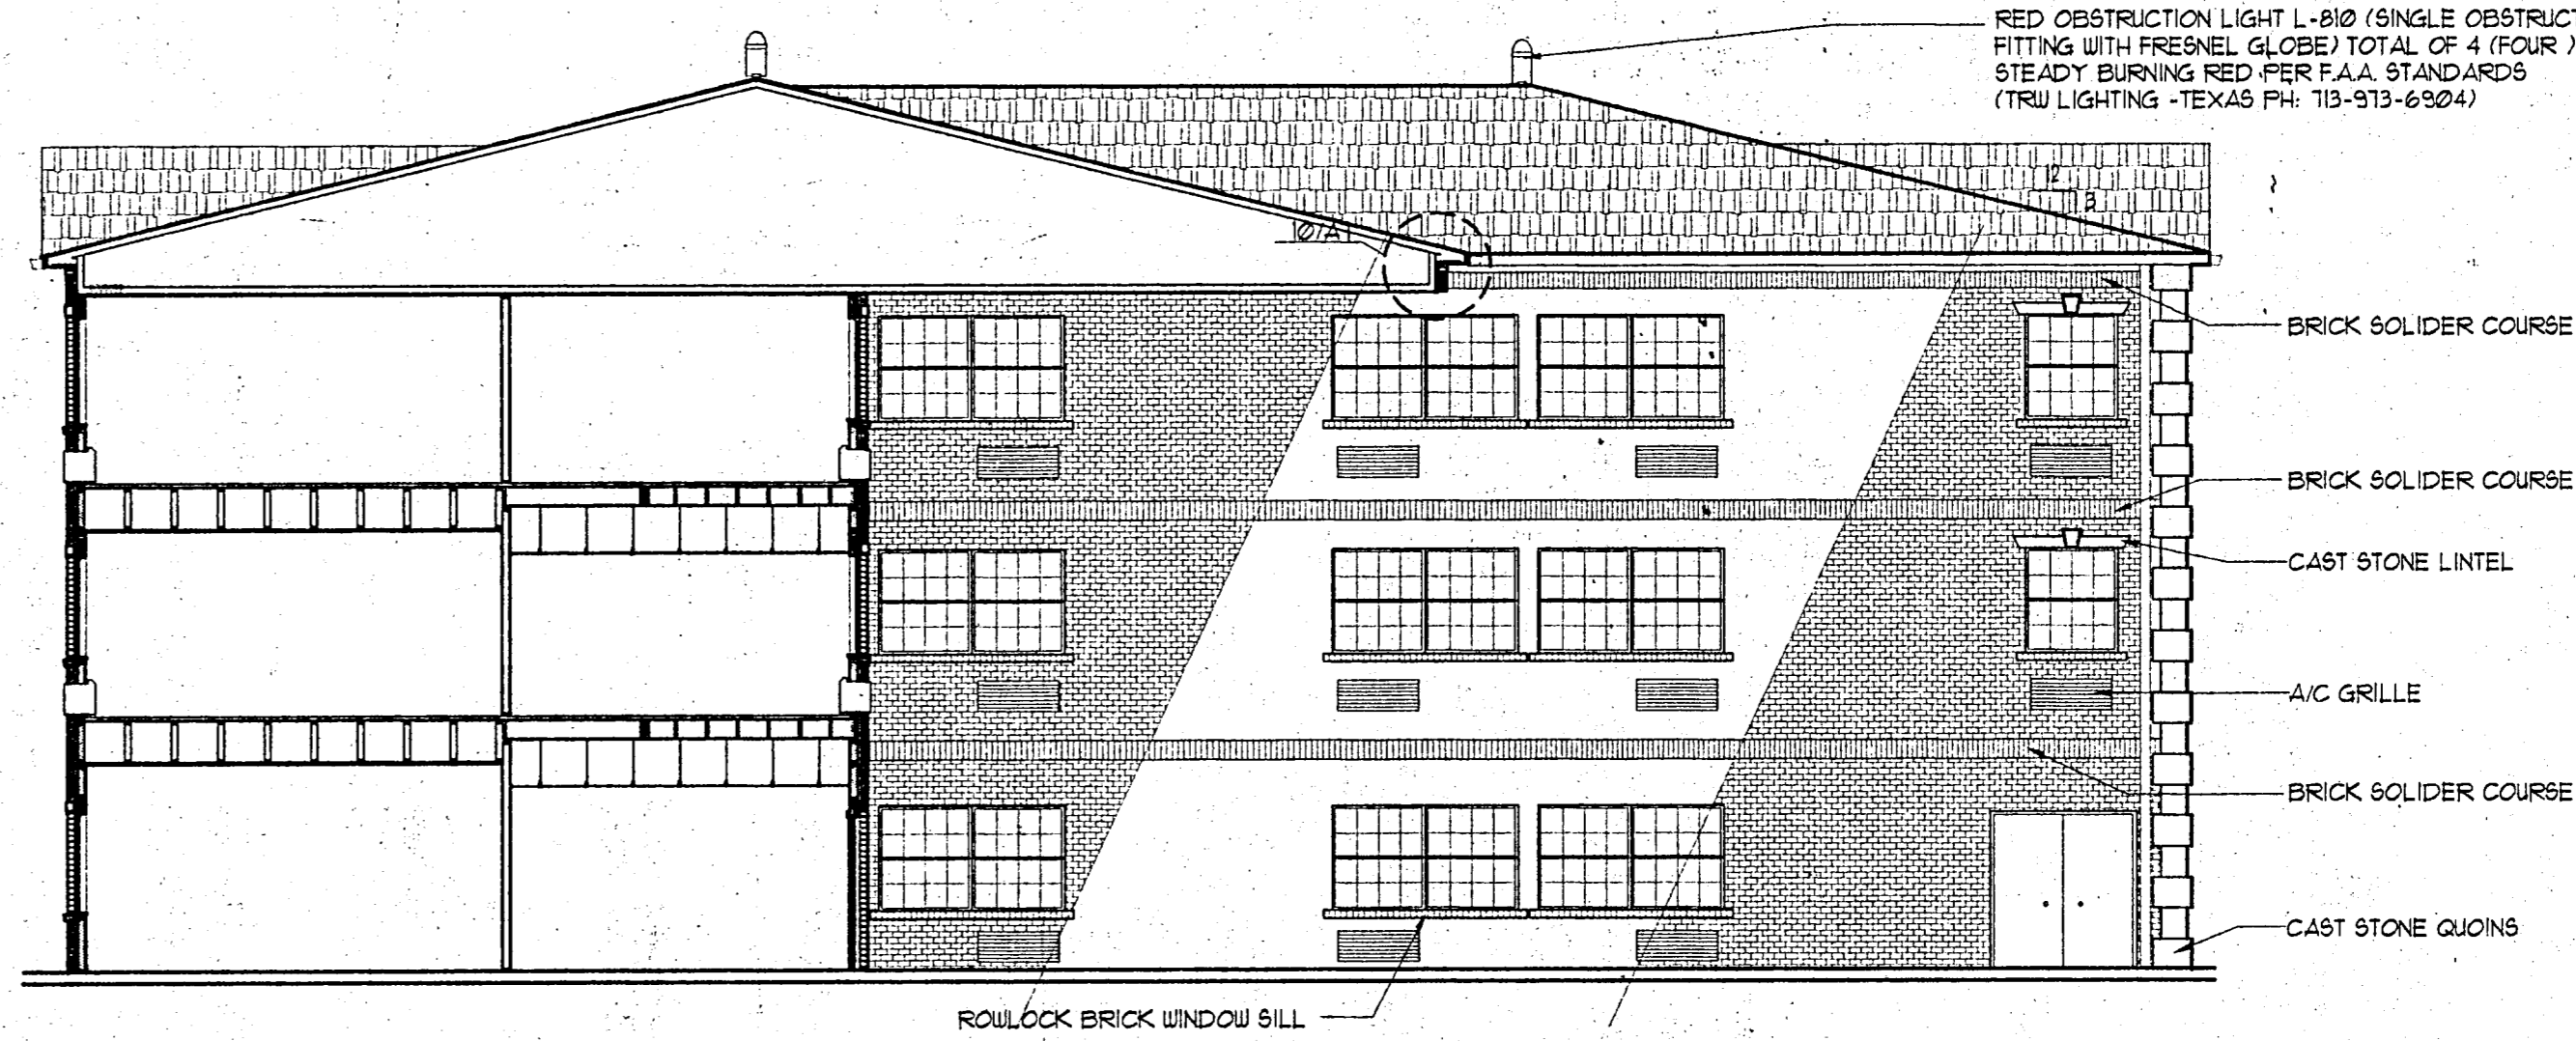

**2 ELEVATION**  
SCALE: 1/8" = 1'-0"  
EXT-EL010103



**1 ELEVATION**  
SCALE: 1/8" = 1'-0"  
EXT-EL010103

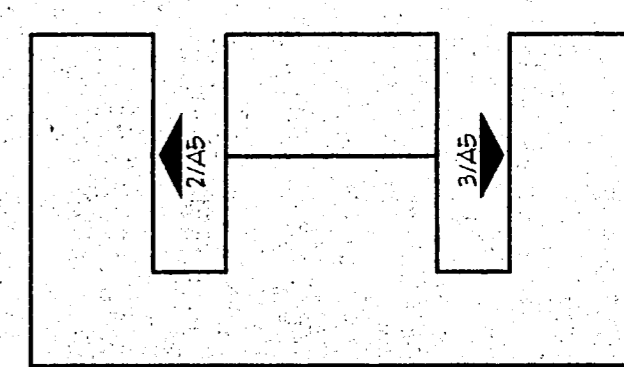

**KEY PLAN**  
NO SCALE