



3 ELEVATION
SCALE: 1/8" = 1'-0"
EXT-EL02.DWG


2 ELEVATION
SCALE: 1/8" = 1'-0"
EXT-EL02.DWG

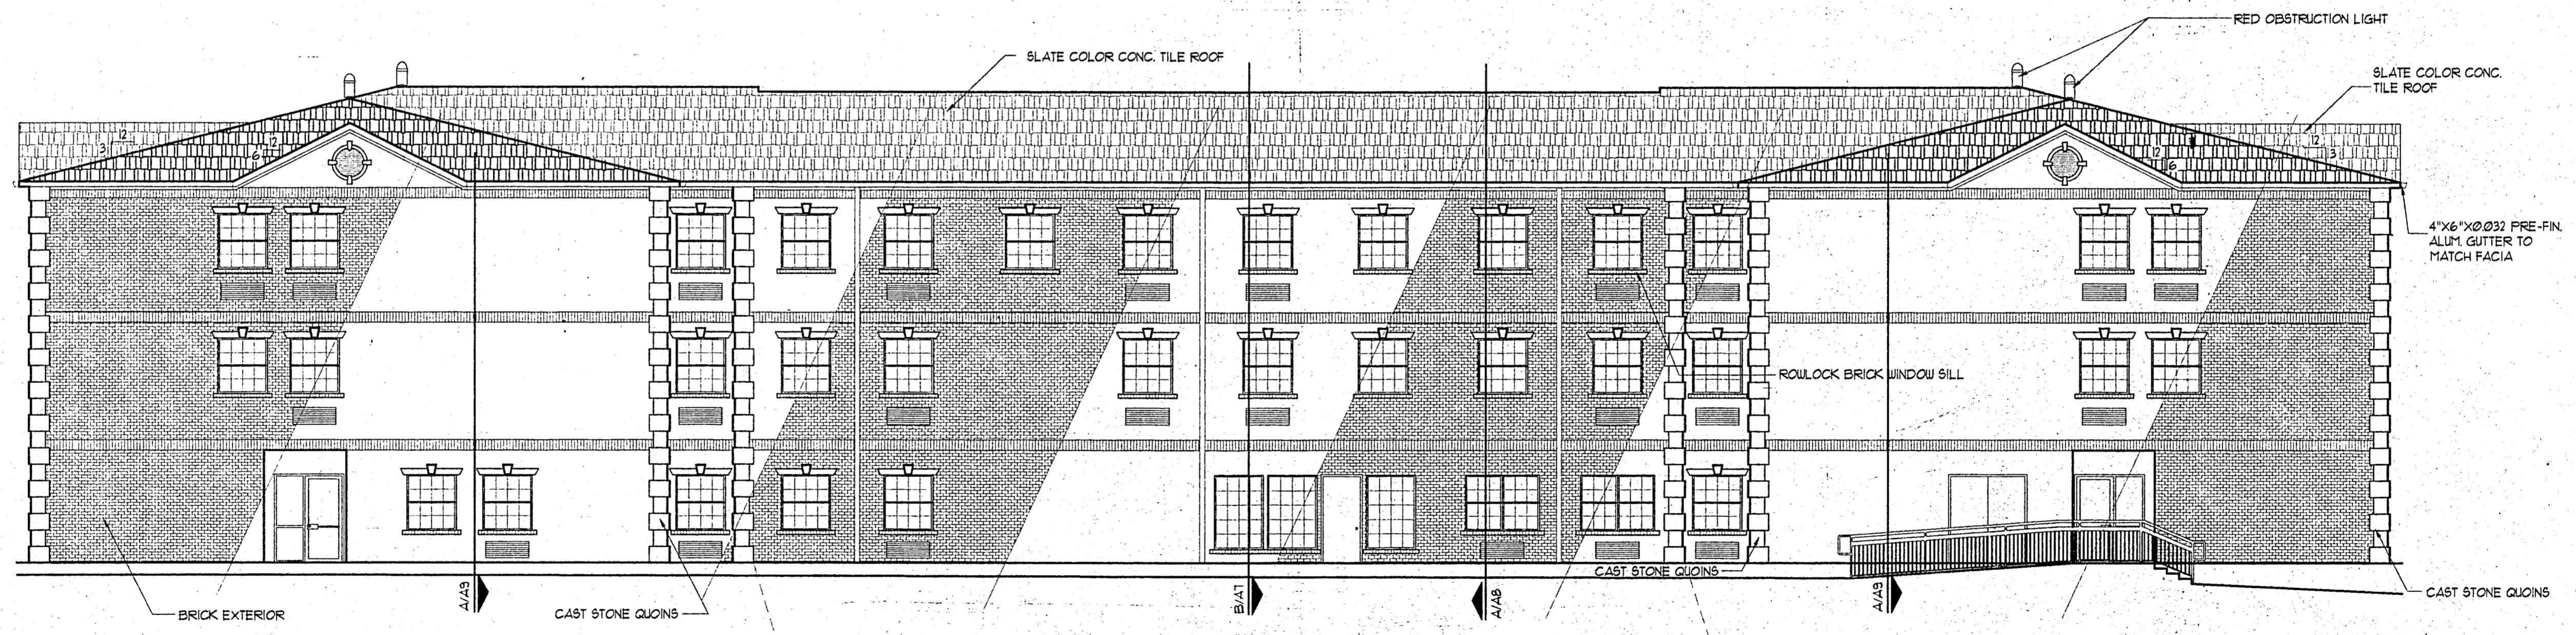

1 ELEVATION
SCALE: 1/8" = 1'-0"
EXT-EL02.DWG

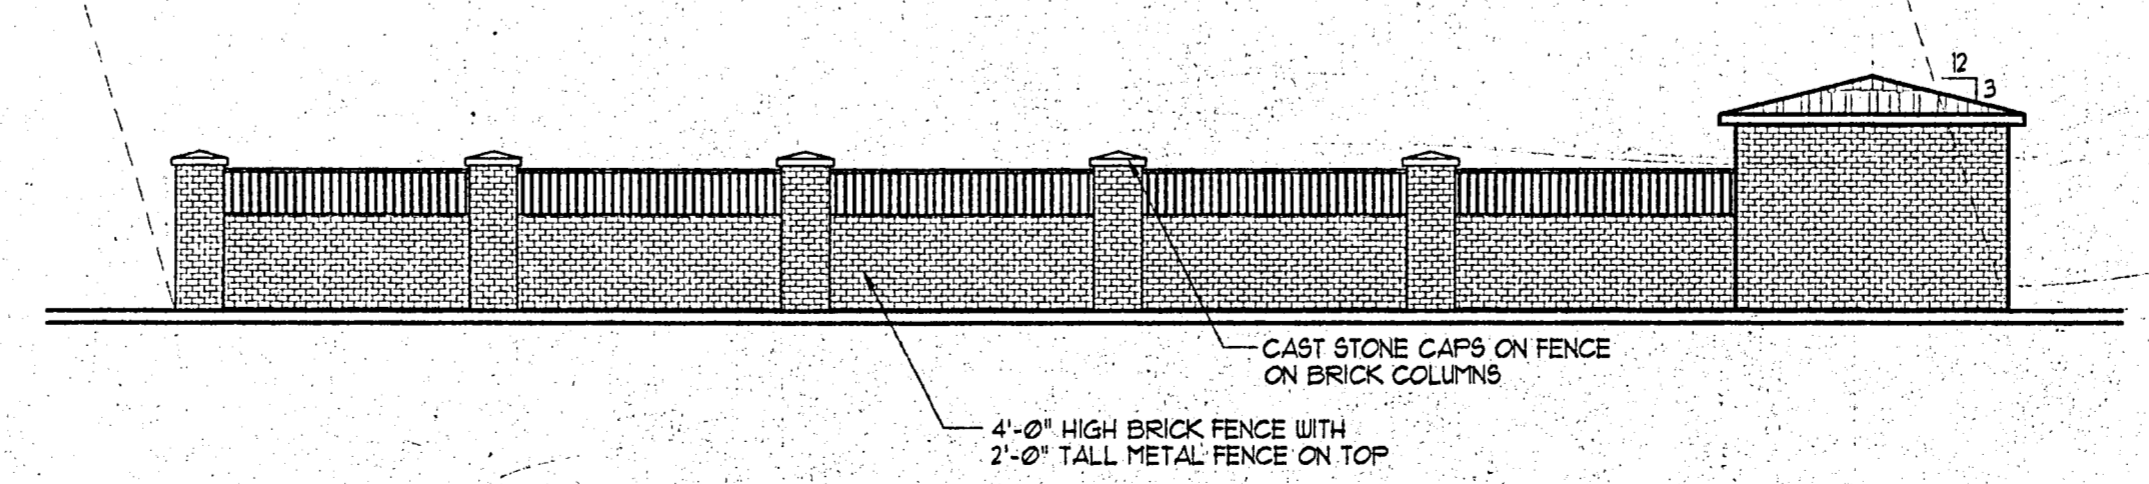

4 ELEVATION
SCALE: 1/8" = 1'-0"
EXT-EL02.DWG

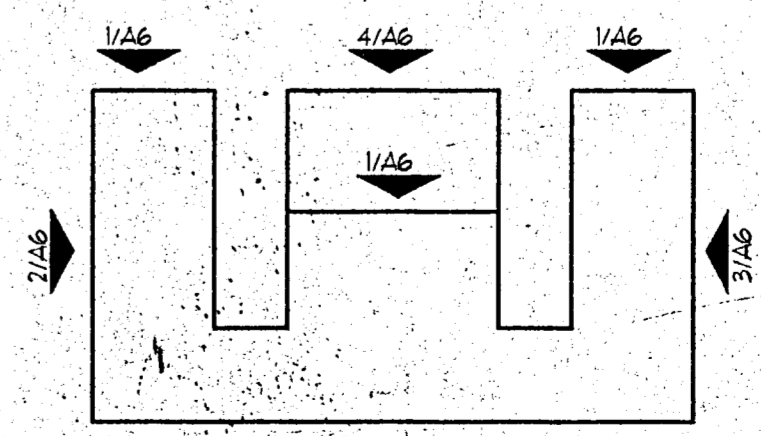

KEY PLAN
NO SCALE